
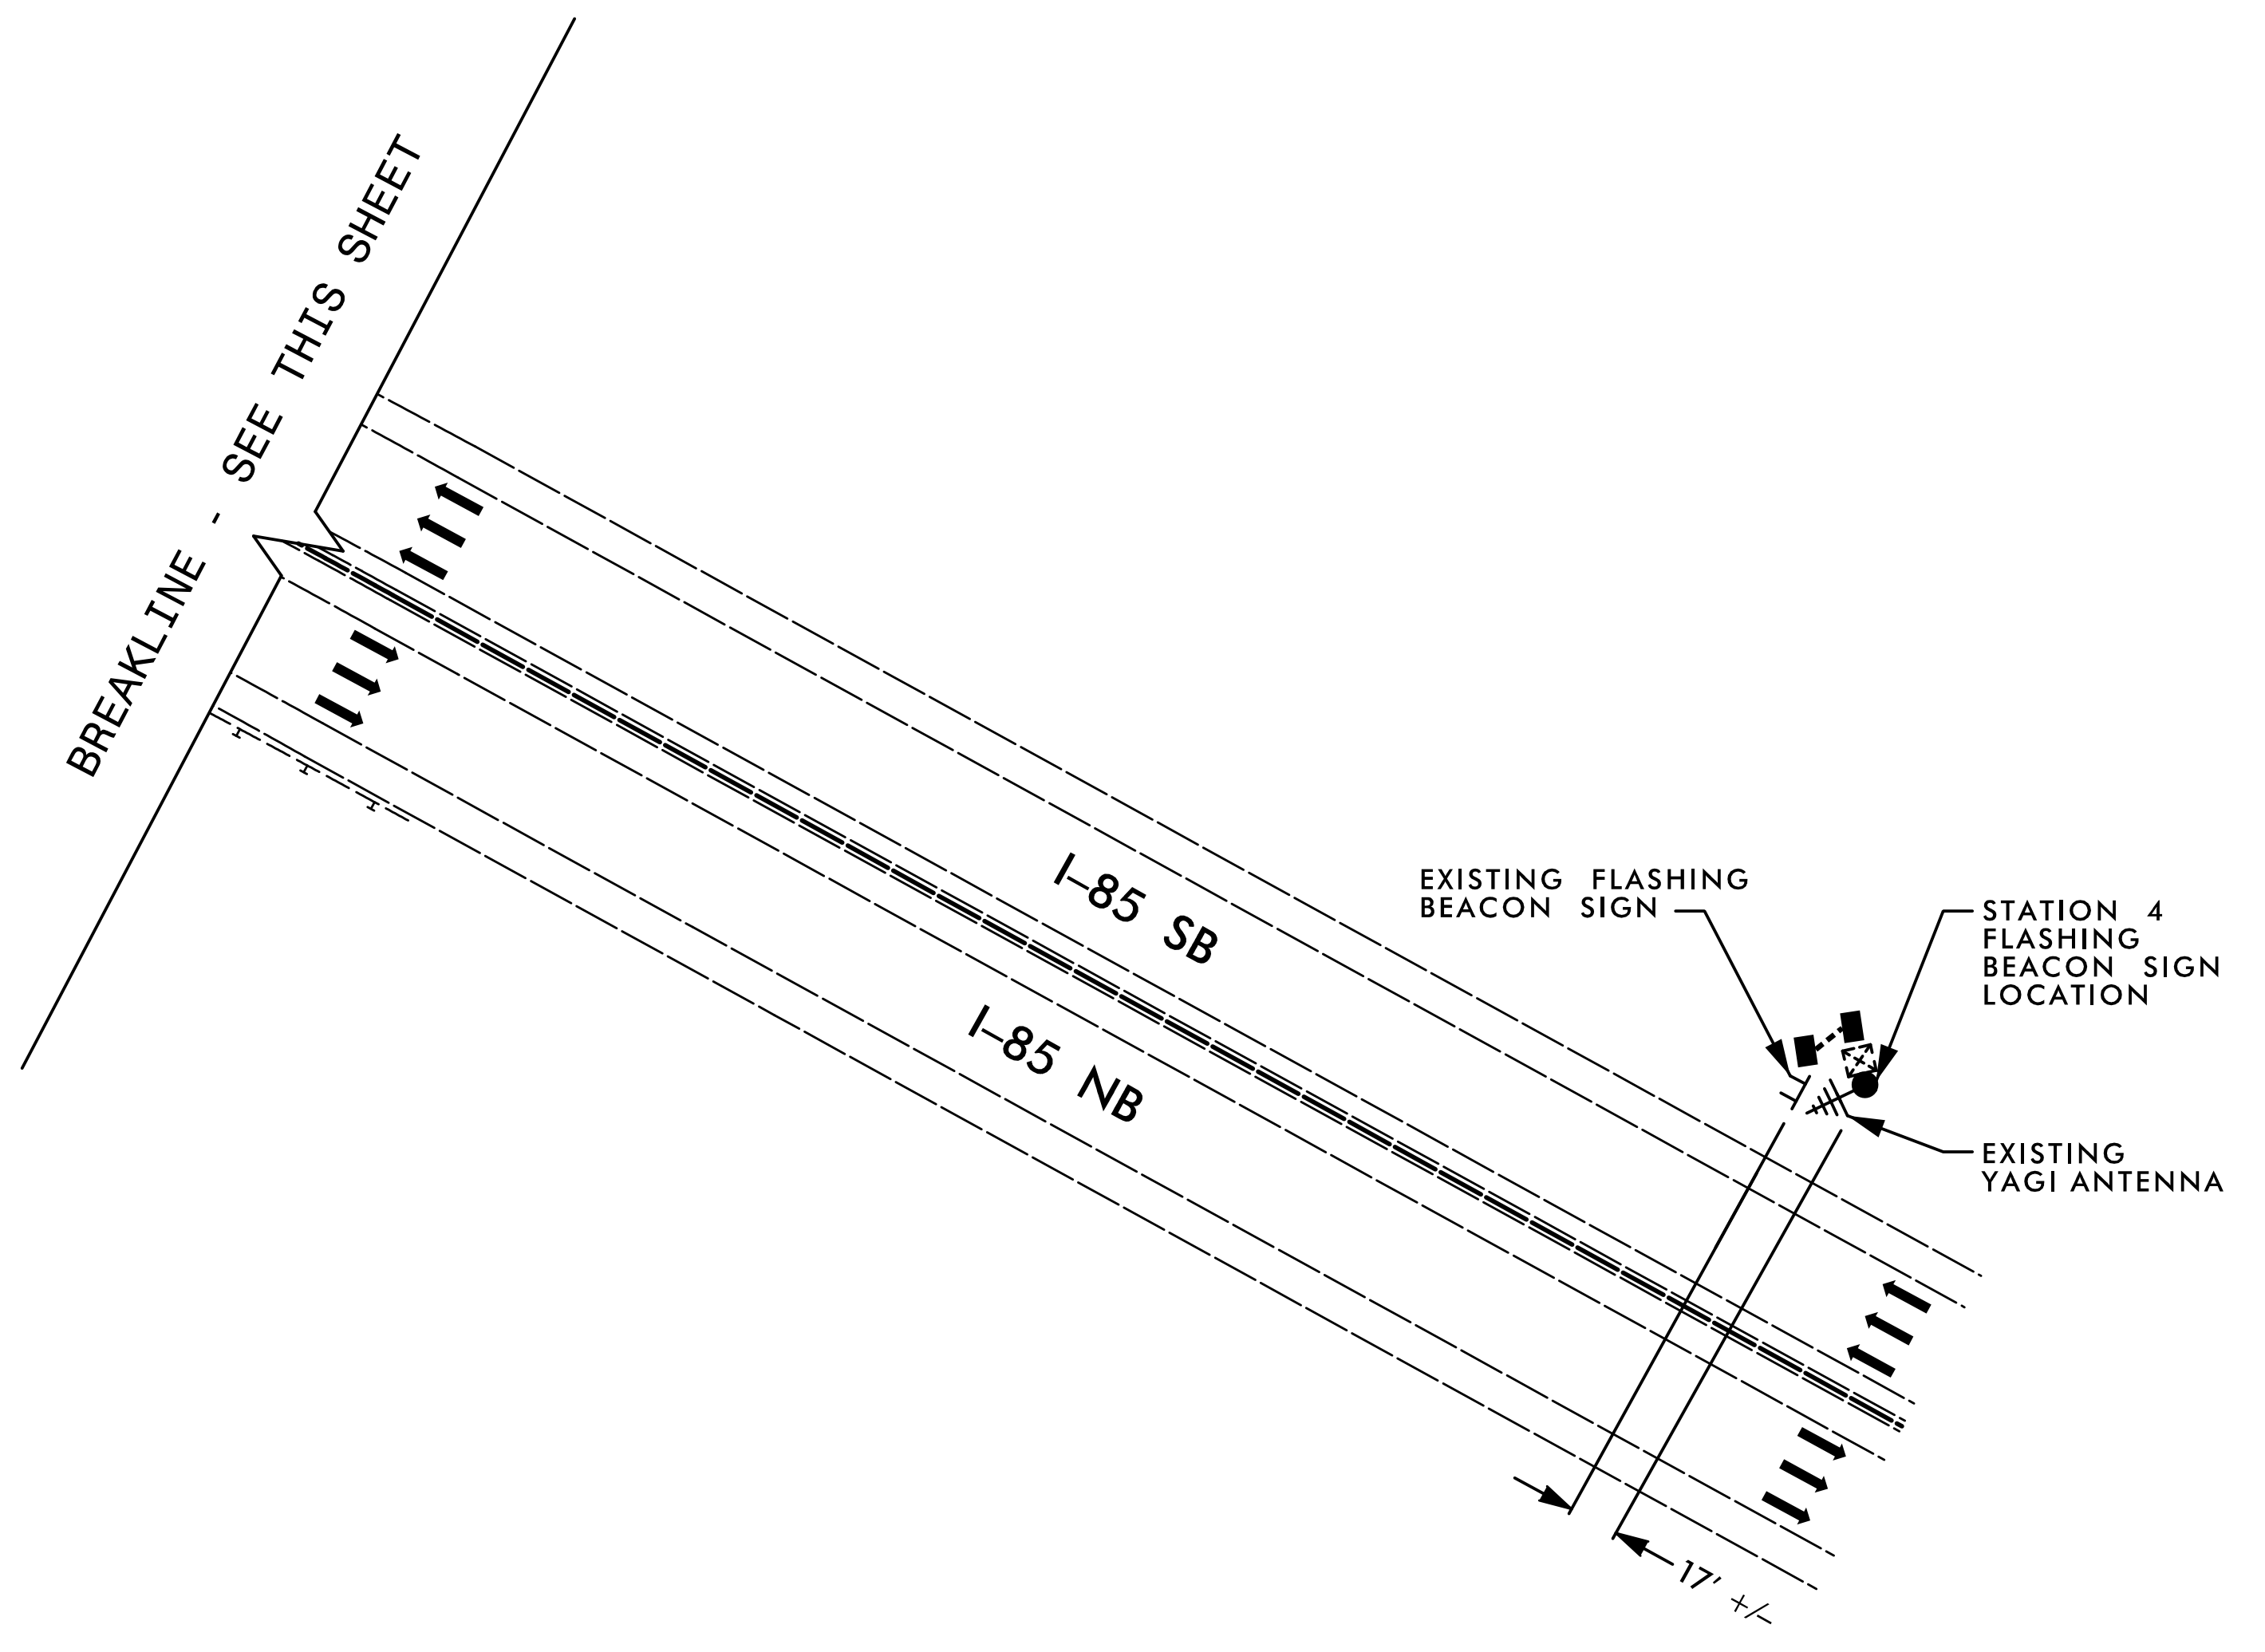


**FOR INFORMATIONAL PURPOSES ONLY.  
NO WORK REQUIRED.**

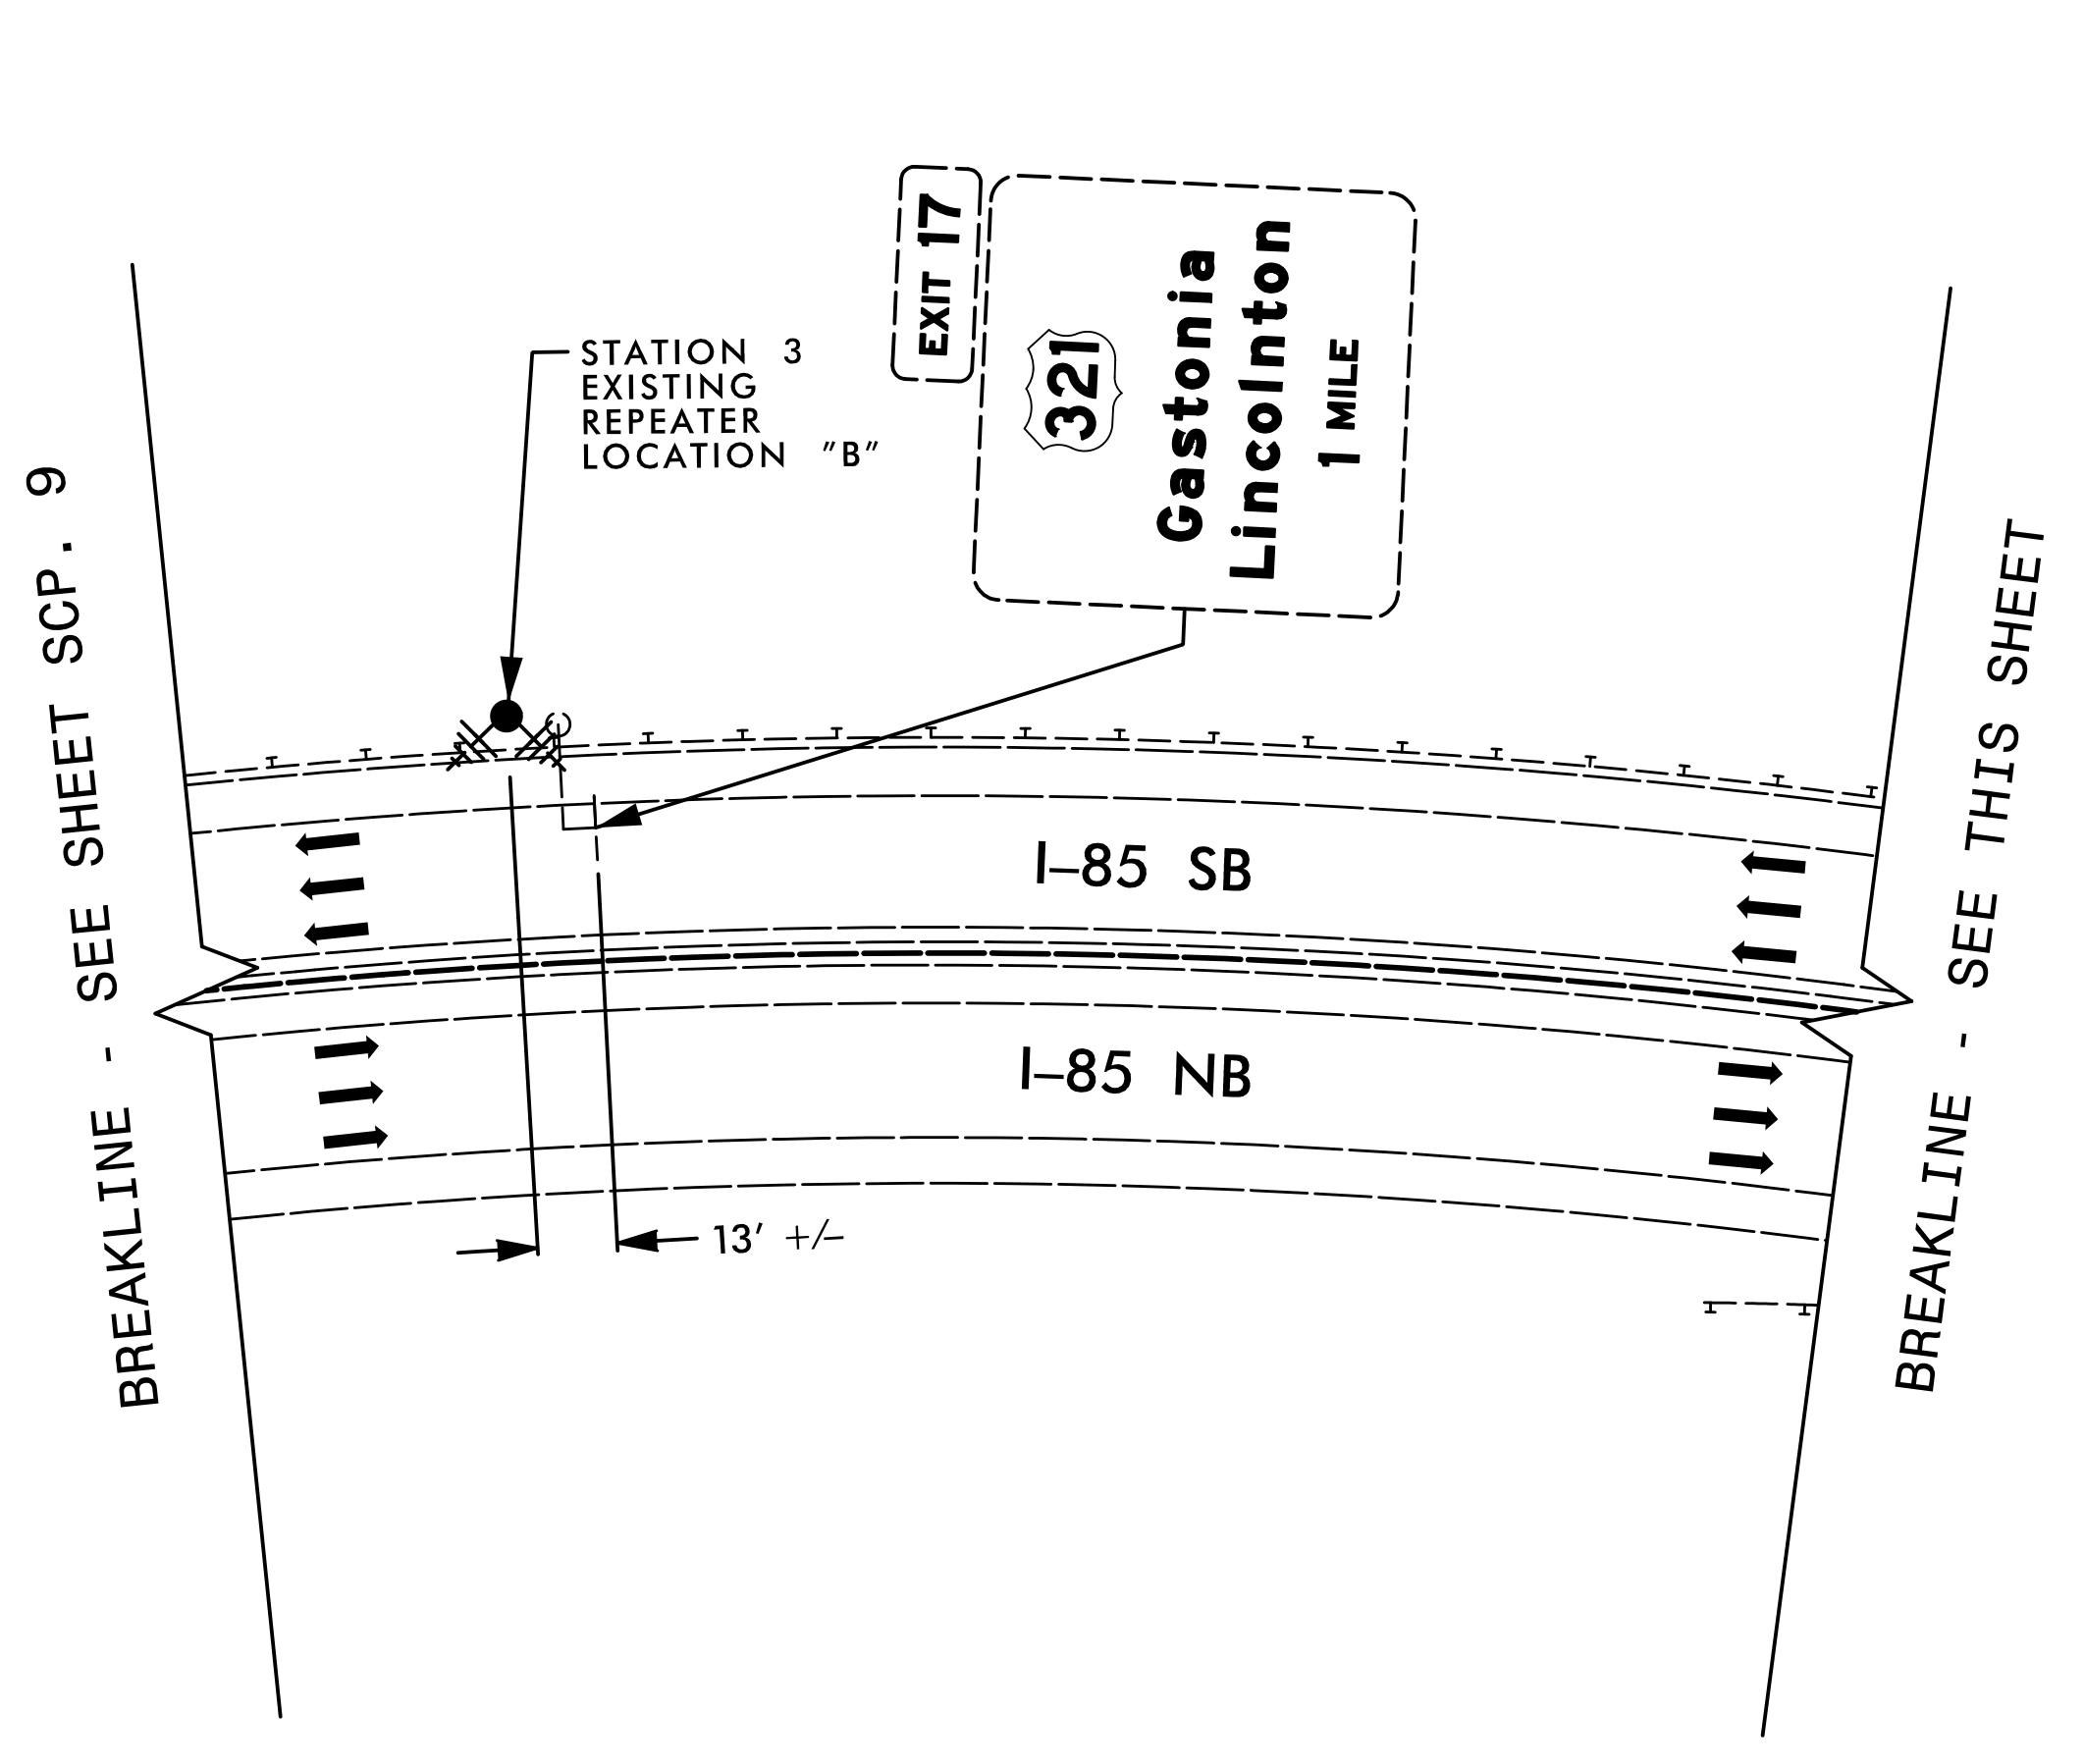


NOTES:

1. DURING WORK ZONE TRAFFIC CONTROL TMP PHASE 1, STEP 4, WHEN EXISTING QUEUE DETECTOR LOOP IS INOPERABLE DUE TO RAMP CONSTRUCTION, TURN FLASHING BEACON SIGN ON FOR CONTINUOUS OPERATION.
2. ONCE NEW LOOP IS INSTALLED, SWITCH FLASHING BEACON SIGN BACK TO LOOP CONTROL.

DOCUMENT NOT CONSIDERED FINAL  
UNLESS ALL SIGNATURES COMPLETED

**HNTB**  
 HNTB NORTH CAROLINA, P.C.  
 343 E. Six Forks Road, Suite 200  
 Raleigh, North Carolina 27609  
 NC License No: C-1554  
 (919) 546-8997

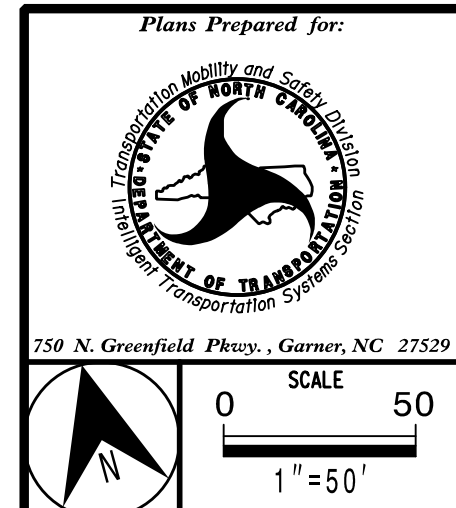

CABLE ROUTING PLAN	
Division 12 Gaston Co. Gastonia	
PLAN DATE: September 2016	REVIEWED BY: H.L. Winstead
PREPARED BY: J.A. Wagner	REVIEWED BY: N.R. Simmons
REVISIONS	INIT. DATE

SEAL  
 NORTH CAROLINA  
 PROFESSIONAL ENGINEER  
 SEAL 031464  
 NATASHA R. SIMMONS  
 DocuSigned by:  
 Natasha R. Simmons 3/5/2016  
 SIGNATURE DATE  
 CADD File name: I-5000 SCP-10.dgn