


5/28/99

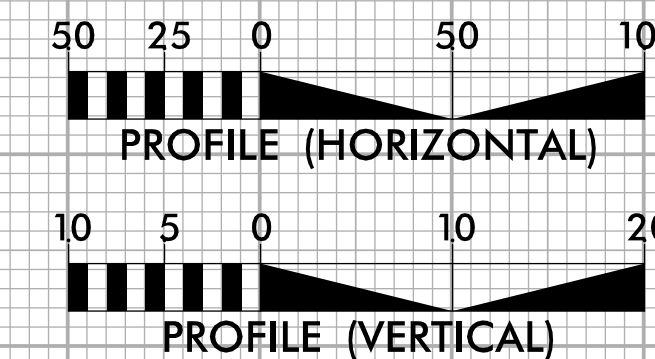


PROJECT REFERENCE NO. I-5000	SHEET NO. UC-11
DESIGNED BY: BCH	
DRAWN BY: BCH	
CHECKED BY: JLT	
APPROVED BY: JES	
REVISED:	
NORTH CAROLINA DEPARTMENT OF TRANSPORTATION	
UTILITIES ENGINEERING SEC. PHONE: (919) 707-6690 FAX: (919) 250-4151	UTILITY CONSTRUCTION PLANS ONLY

UTILITY CONSTRUCTION

DOCUMENT NOT CONSIDERED FINAL
UNLESS ALL SIGNATURES COMPLETED


710
700
690
680

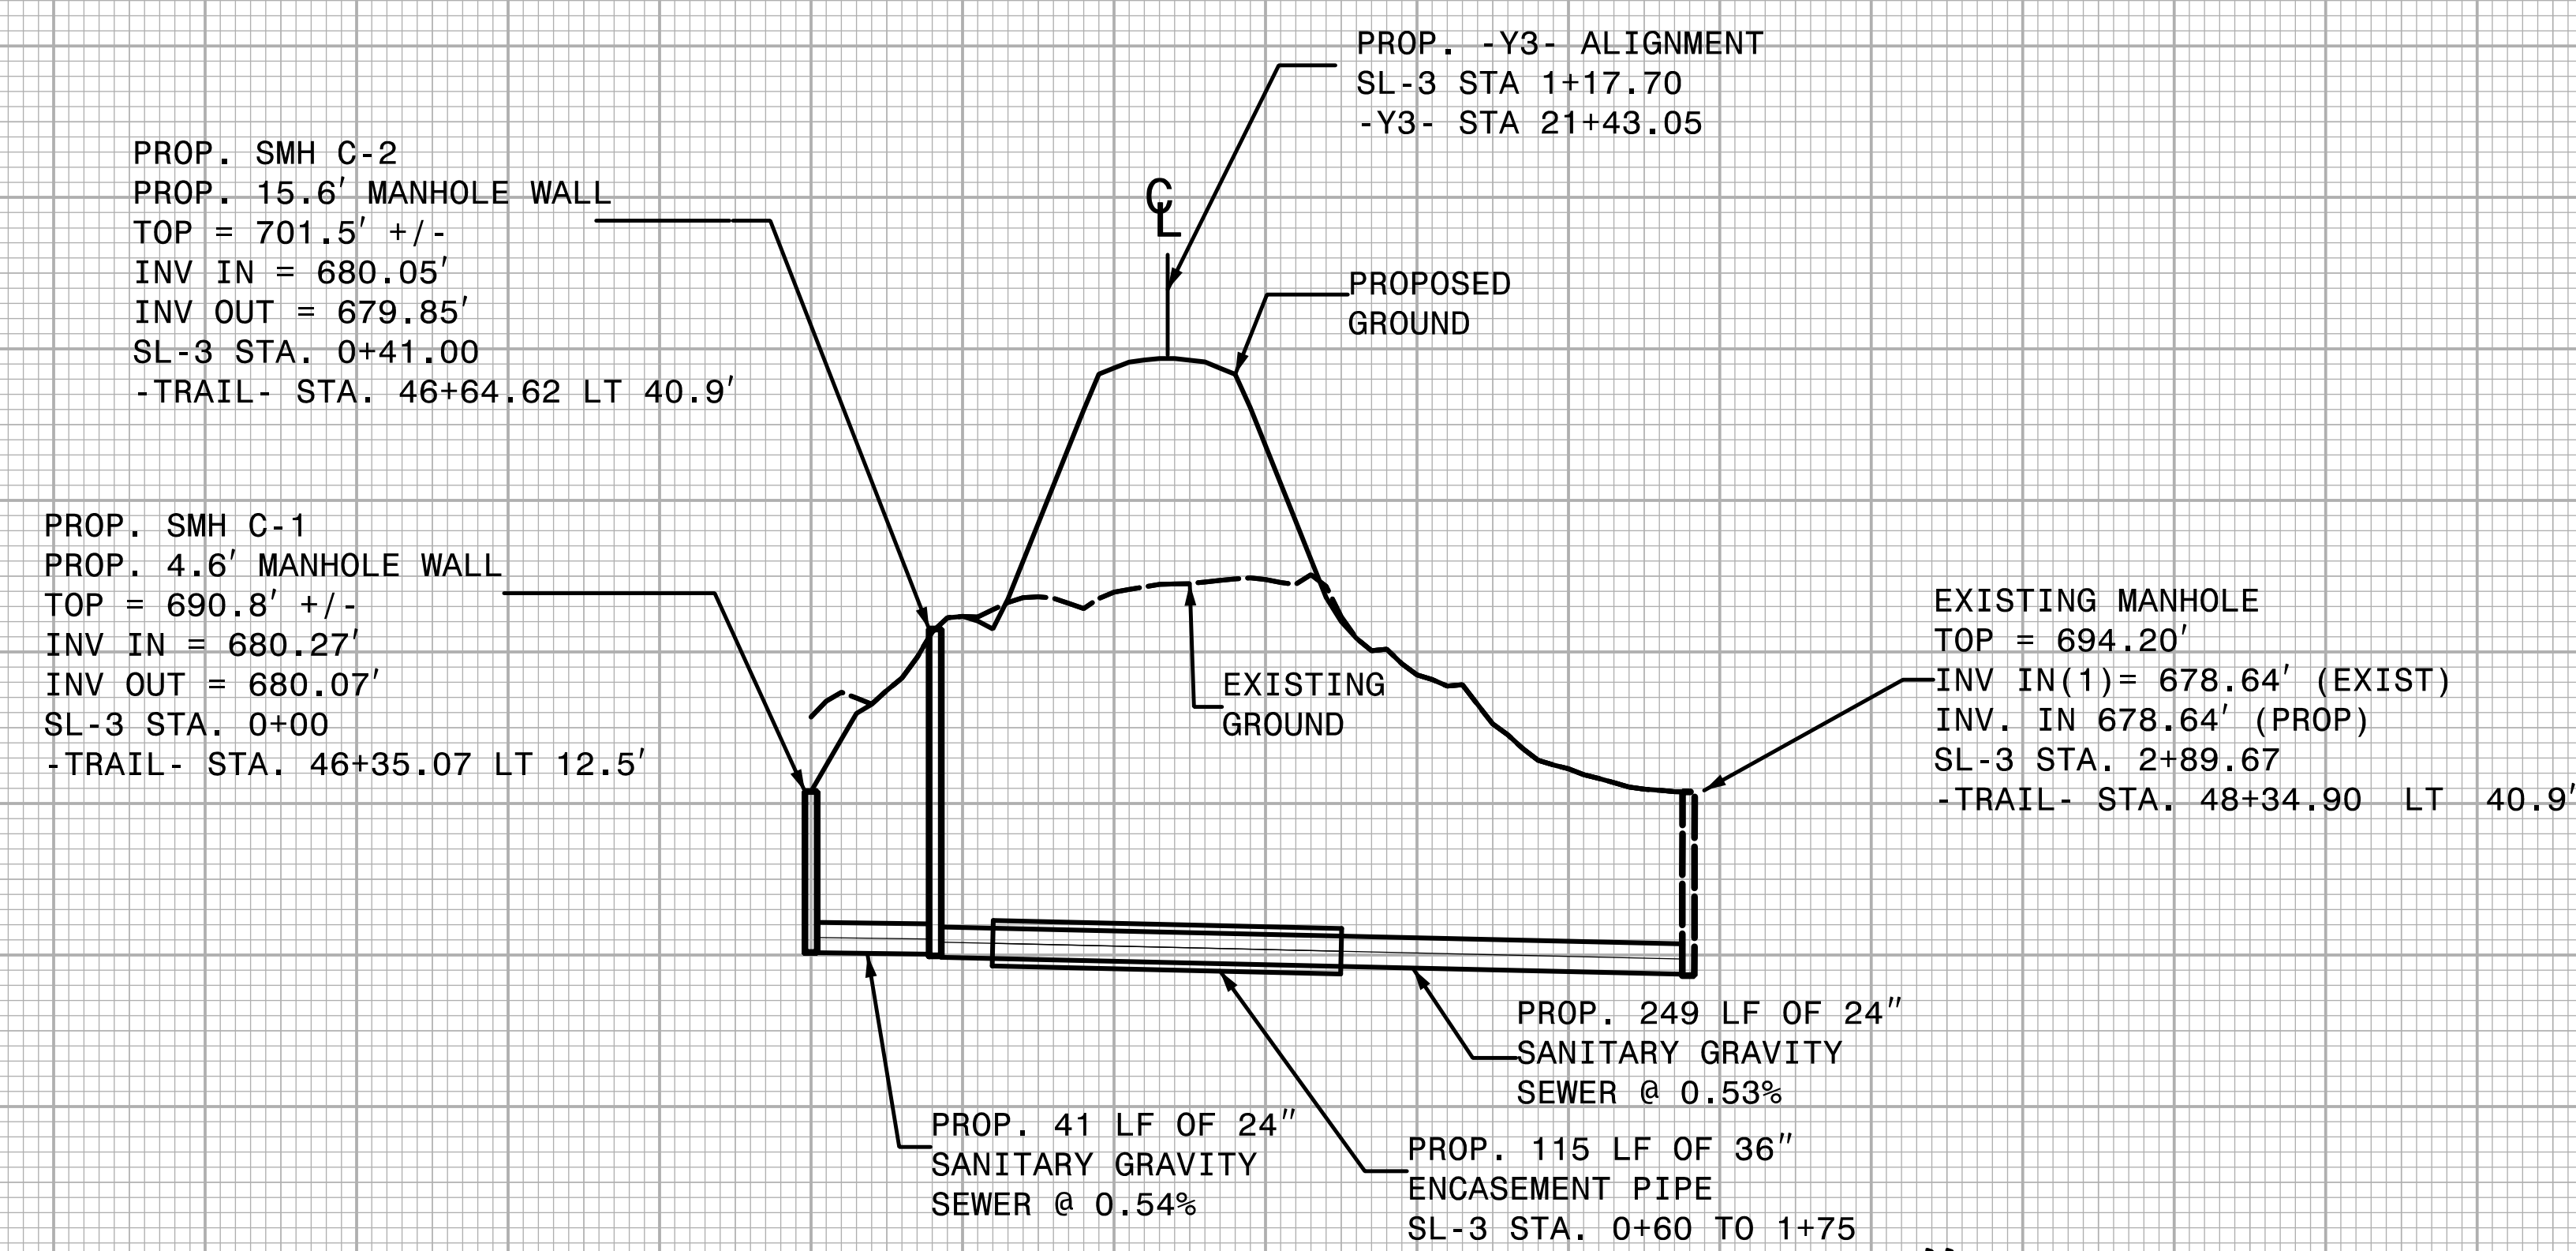


24" GRAVITY SEWER LINE SL-3

SEE SHEET UC-7 FOR 24" GRAVITY SEWER PLAN

-+00 0+50 1+00 1+50 2+00 2+50

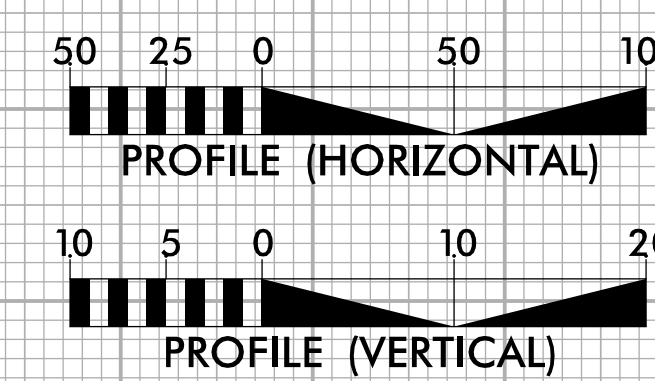

730
720
710
700
690

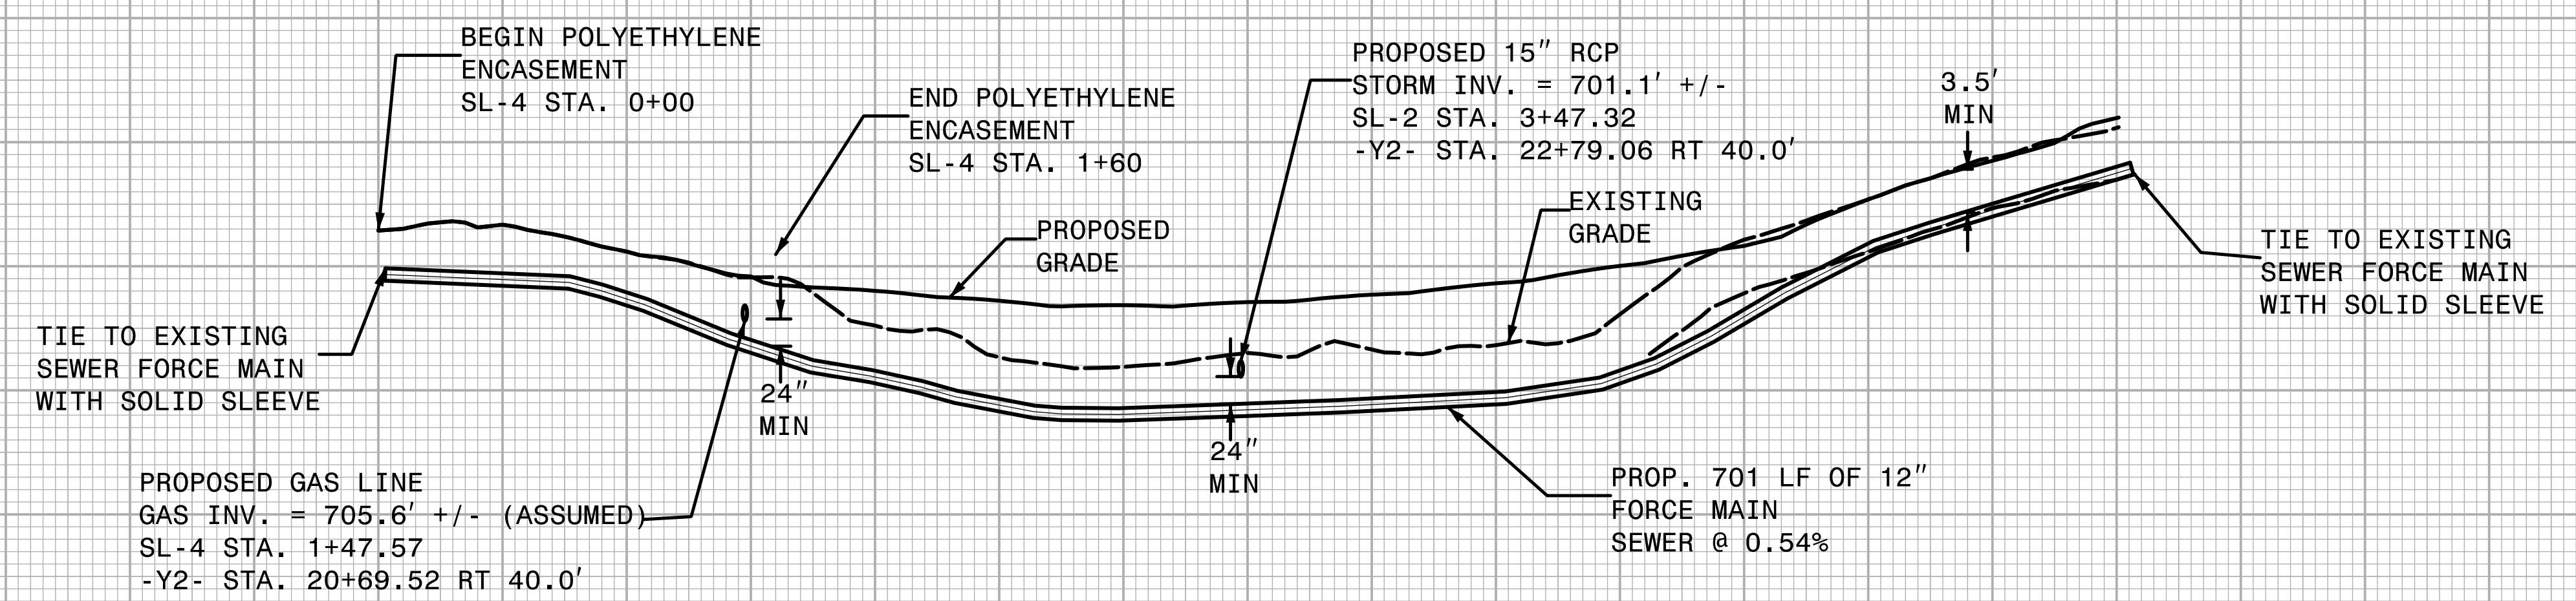

12" FORCEMAIN SEWER LINE SL-4

SEE SHEET UC-8 FOR 12" FORCE MAIN SEWER PLAN

-+00 0+50 1+00 1+50 2+00 2+50 3+00 3+50 4+00 4+50 5+00 5+50 6+00 6+50 7+00

66
67
68
69
70
71
72
73
74
75
76
77
78
79
80
81
82
83
84
85
86
87
88
89
90
91
92
93
94
95
96
97
98
99
00