

09/08/99



T.I.P. PROJECT: B-5166

STATE OF NORTH CAROLINA
DIVISION OF HIGHWAYS


T.I.P. NO.	SHEET NO.
B-5166	UO-1

UTILITIES BY OTHERS GRANVILLE COUNTY


LOCATION: BRIDGE NO. 138 OVER GRASSY CREEK
ON SR 1300 (CORNWALL RD.)
TYPE OF WORK: OVERHEAD POWER AND COMMUNICATIONS RELOCATION

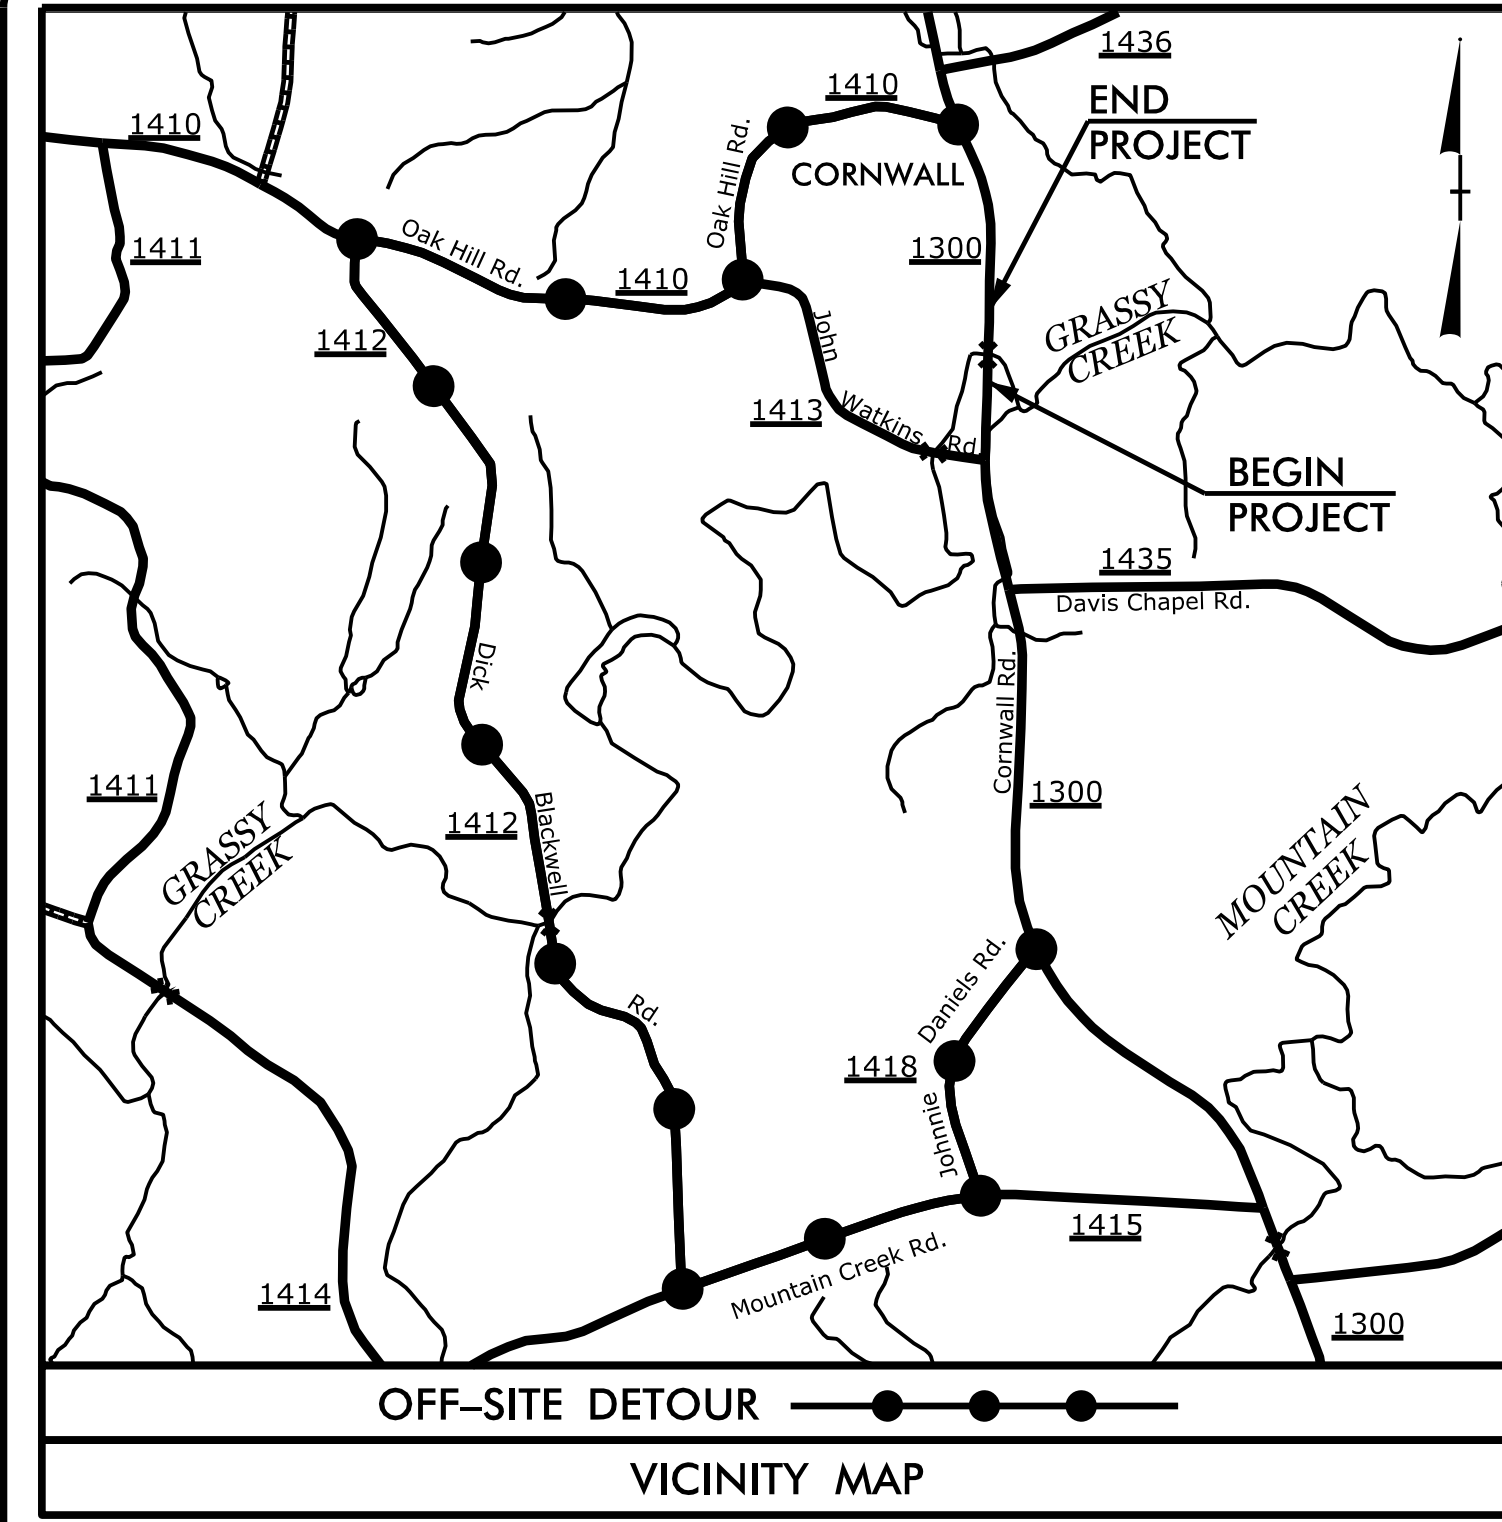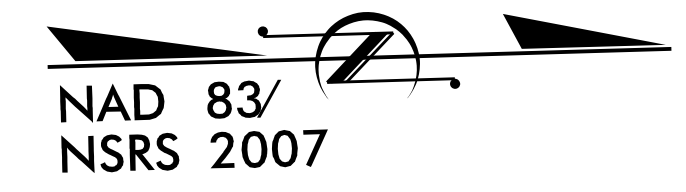

See Sheet 1-A For Index of Sheets
See Sheet 1-B For Conventional Symbols

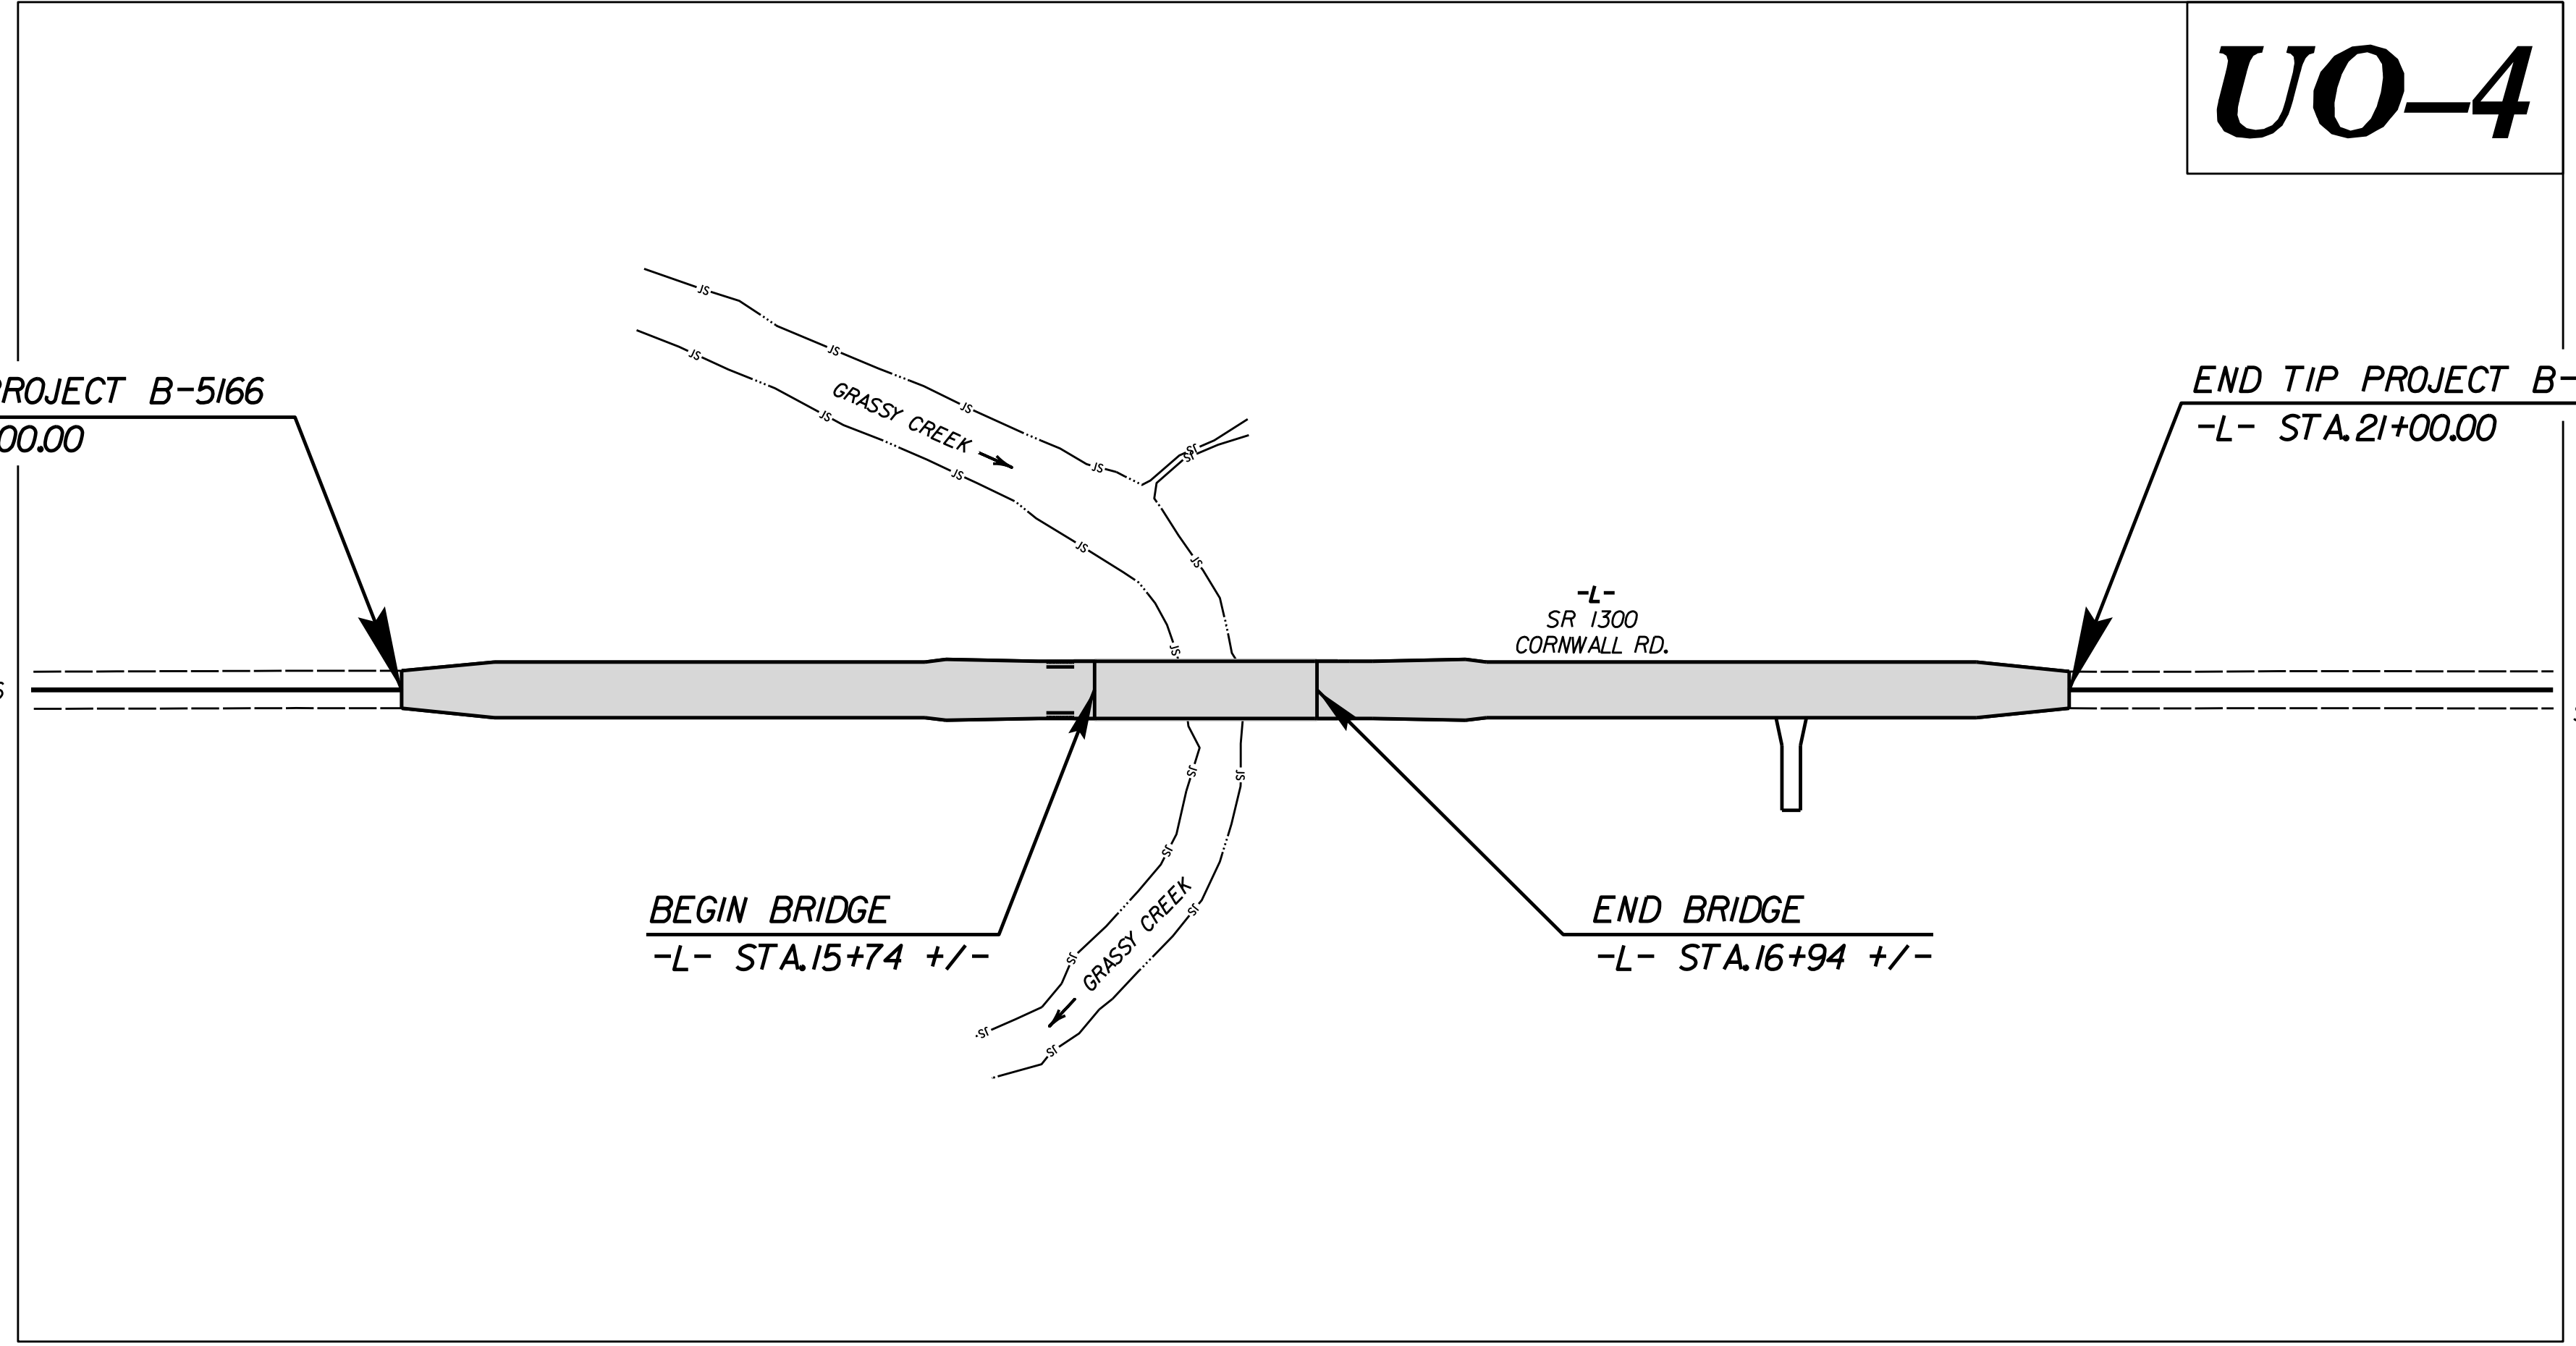

CLEARING ON THIS PROJECT SHALL BE PERFORMED TO THE LIMITS ESTABLISHED BY METHOD _____.

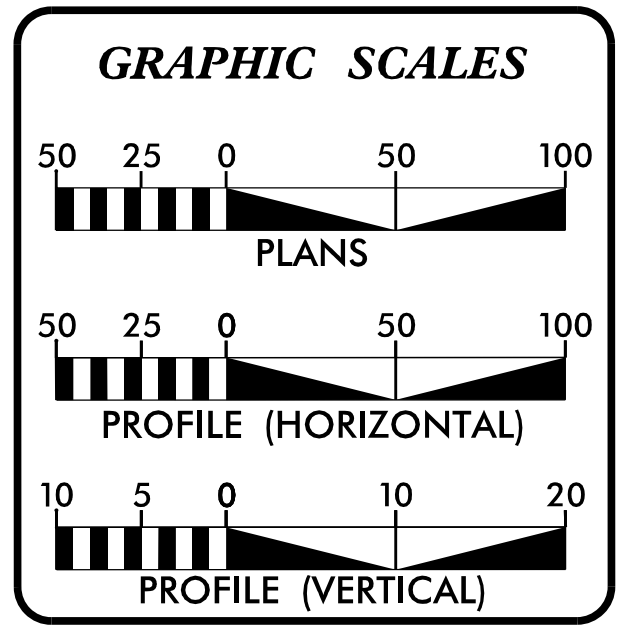

SHEET NO.	DESCRIPTION
UO-1	TITLE SHEET
UO-2	GENERAL NOTES
UO-3	CONVENTIONAL PLAN SHEET SYMBOLS
UO-4	UTILITIES BY OTHERS PLAN SHEET

UTILITY OWNERS ON PROJECT	
(A)	DUKE - POWER (DISTRIBUTION)
(B)	CENTURYLINK - COMMUNICATIONS

PREPARED IN THE OFFICE OF:
**DIVISION OF HIGHWAYS
UTILITIES UNIT
UTILITIES ENGINEERING SECTION**

1555 MAIL SERVICES CENTER
RALEIGH, NC 27699-1555
PHONE (919) 707-6690
FAX (919) 250-4119

Donna Jackson, P.E. UTILITIES SQUAD LEADER PROJECT ENGINEER
J.T. Yoon, P.E. UTILITIES PROJECT DESIGNER
Tanga N. Sampson UTILITY AGENT

9:52:11 AM
290_001_B5166_ut_1_tsh_U001_psh.dgn
Division: