

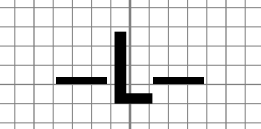
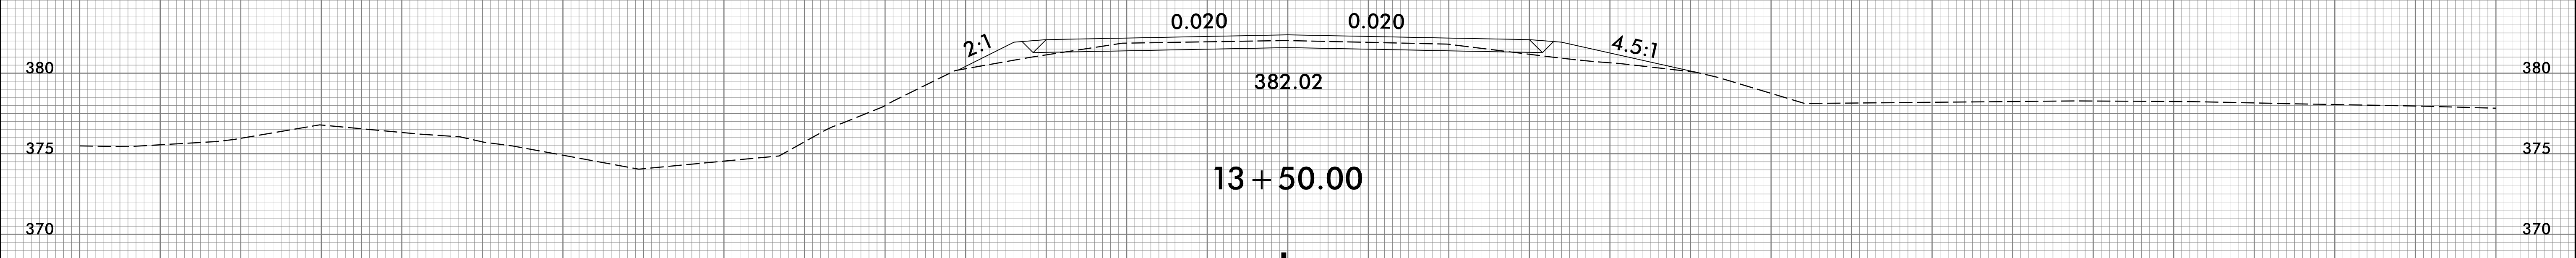


8/23/99

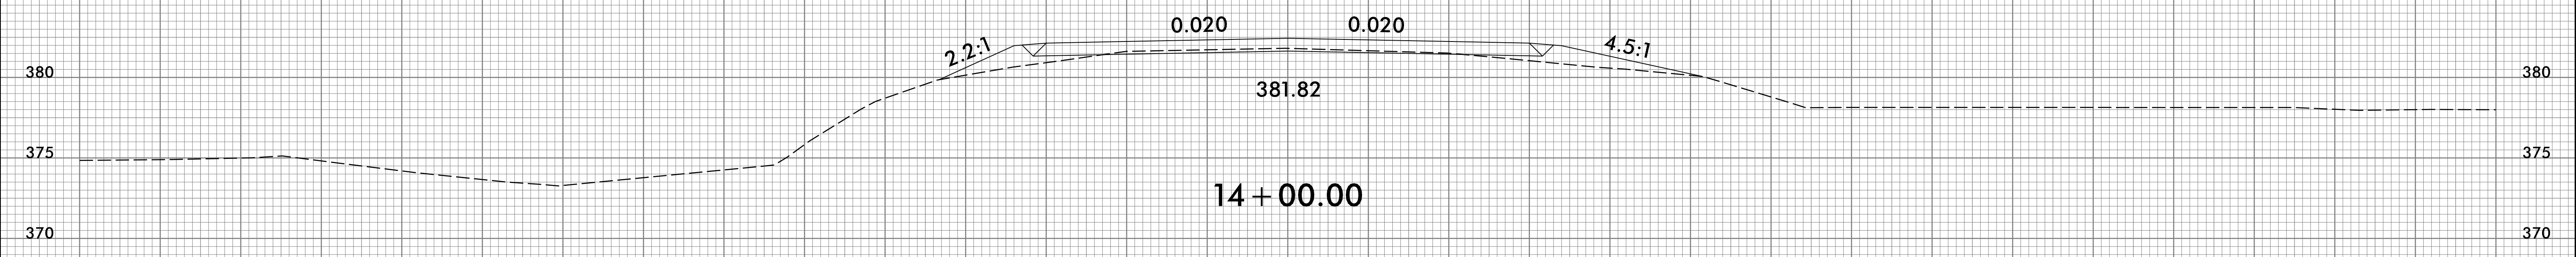

| | |
|---------------------|-----------|
| PROJ. REFERENCE NO. | SHEET NO. |
| B-5166 | X-2 |

75 70 65 60 55 50 45 40 35 30 25 20 15 10 5 0 5 10 15 20 25 30 35 40 45 50 55 60 65 70 75

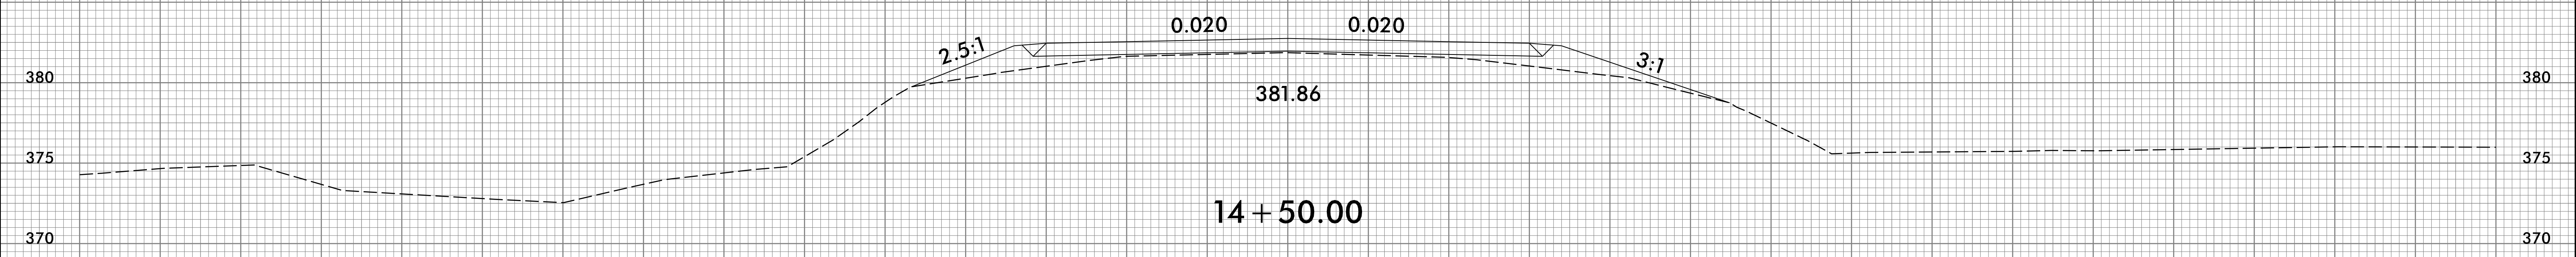

1/17/2017
 J:\Projects\B-5166\B-5166_xpl.L.dgn
 J:\Projects\B-5166\B-5166.dwg