



8/23/99




PROJ. REFERENCE NO.
B-5166

SHEET NO.
X-3


75 70 65 60 55 50 45 40 35 30 25 20 15 10 5 0 5 10 15 20 25 30 35 40 45 50 55 60 65 70 75

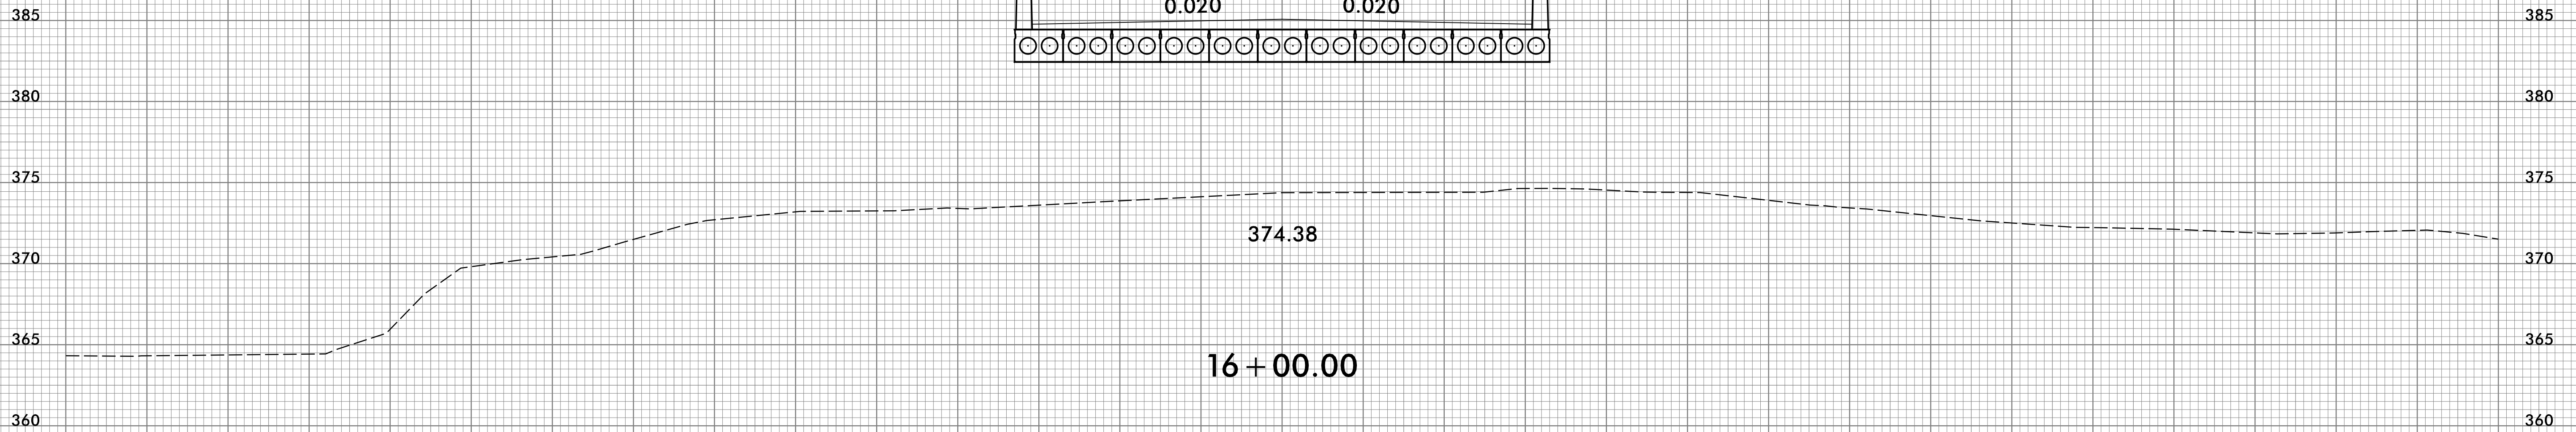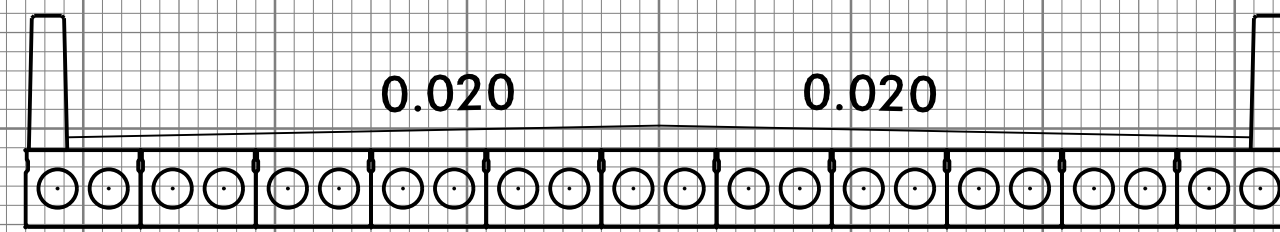


16 + 00.00

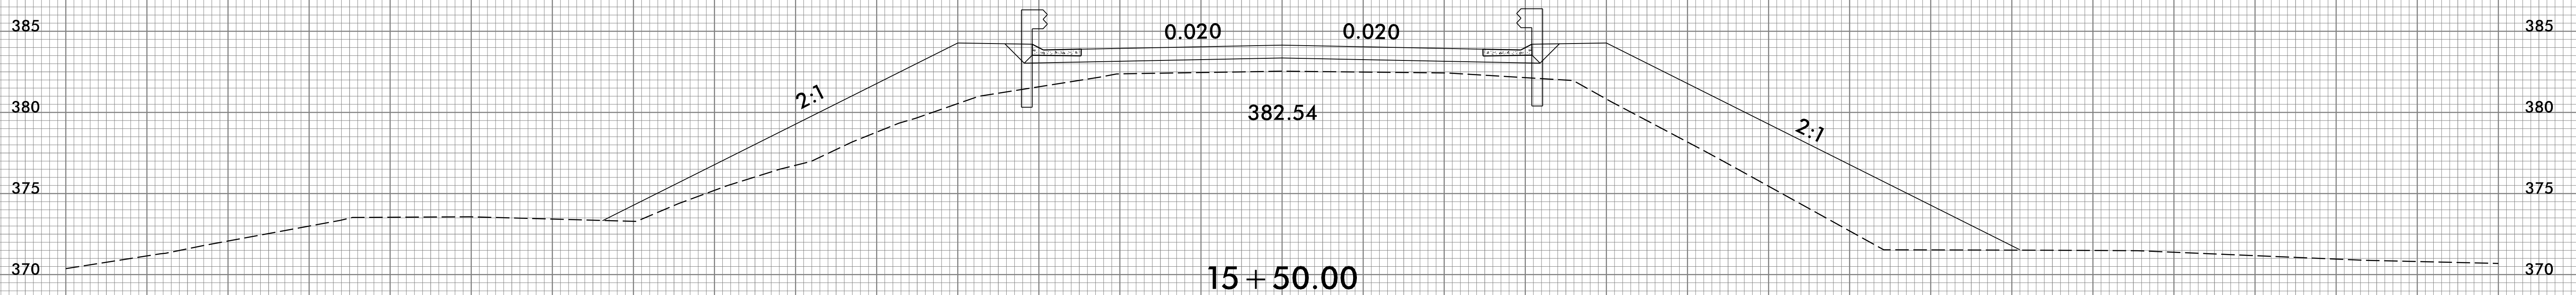

15 + 50.00

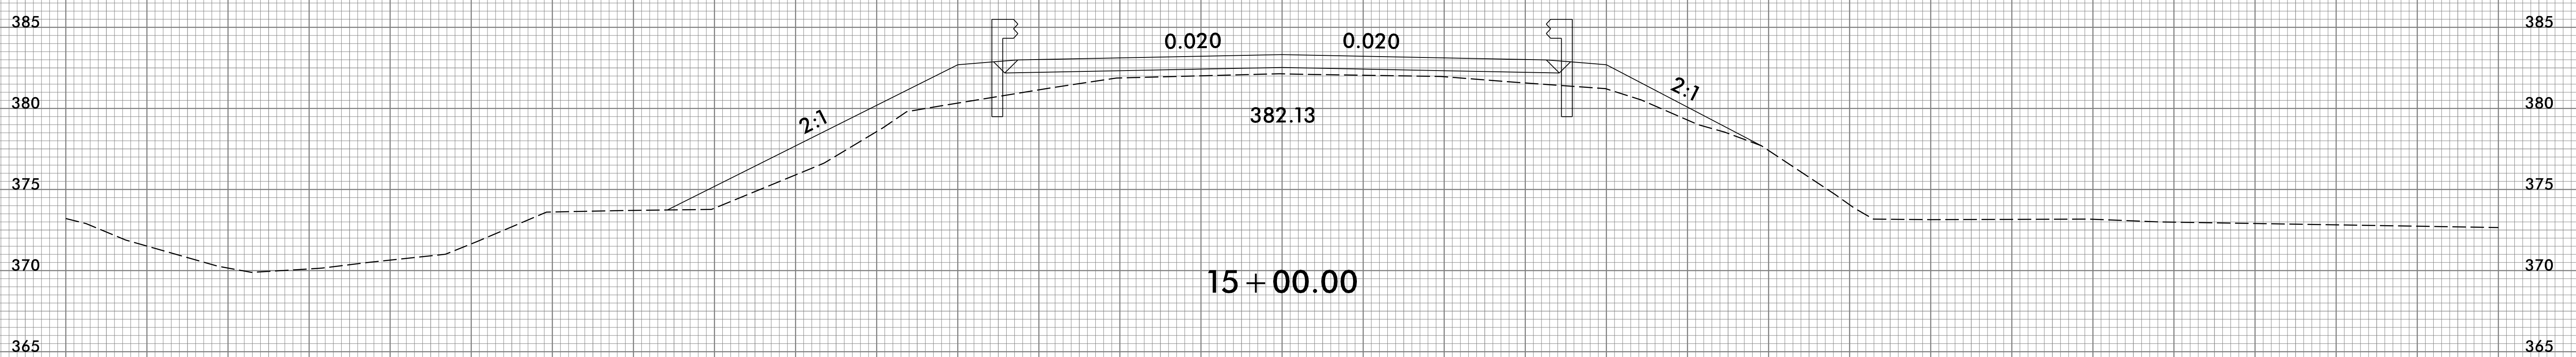

15 + 00.00

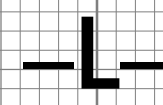

1/17/2017
J:\Projects\B-5166\B-5166_xpl.L.dgn
JES:KFB