

SIGN NUMR: SP-1
 TYPE: F Ground
 QUANTITY: 2
 SIGN WIDTH: 1'-9"
 HEIGHT: 1'-9"
 TOTAL AREA: 3.1 Sq.Ft.
 MAT'L: 0.063" ALUMINUM


BACKG. COLOR: White
 COPY COLOR: Black

DESIGN BY:
 PROJECT ID:

CHK BY:
 DIV:

STD #:
 DATE:


N. C. DEPARTMENT OF TRANSPORTATION
 DIVISION OF HIGHWAYS
 TRANSPORTATION MOBILITY & SAFETY
 SIGNING & DELINEATION UNIT




SYMBOL	X	Y	WID	HT
u arrow	3.7	3.5	12.7	13.9

BORDER TYPE: RECESSED
 RECESS: 0.38"
 WIDTH: 0.63"
 RADII: 1.5"
 NO. Z BARS:
 LENGTH:

- NOTES:
- Legend and border shall be direct applied
 Non-reflective sheeting.
 - Background shall be Grade C reflective sheeting.

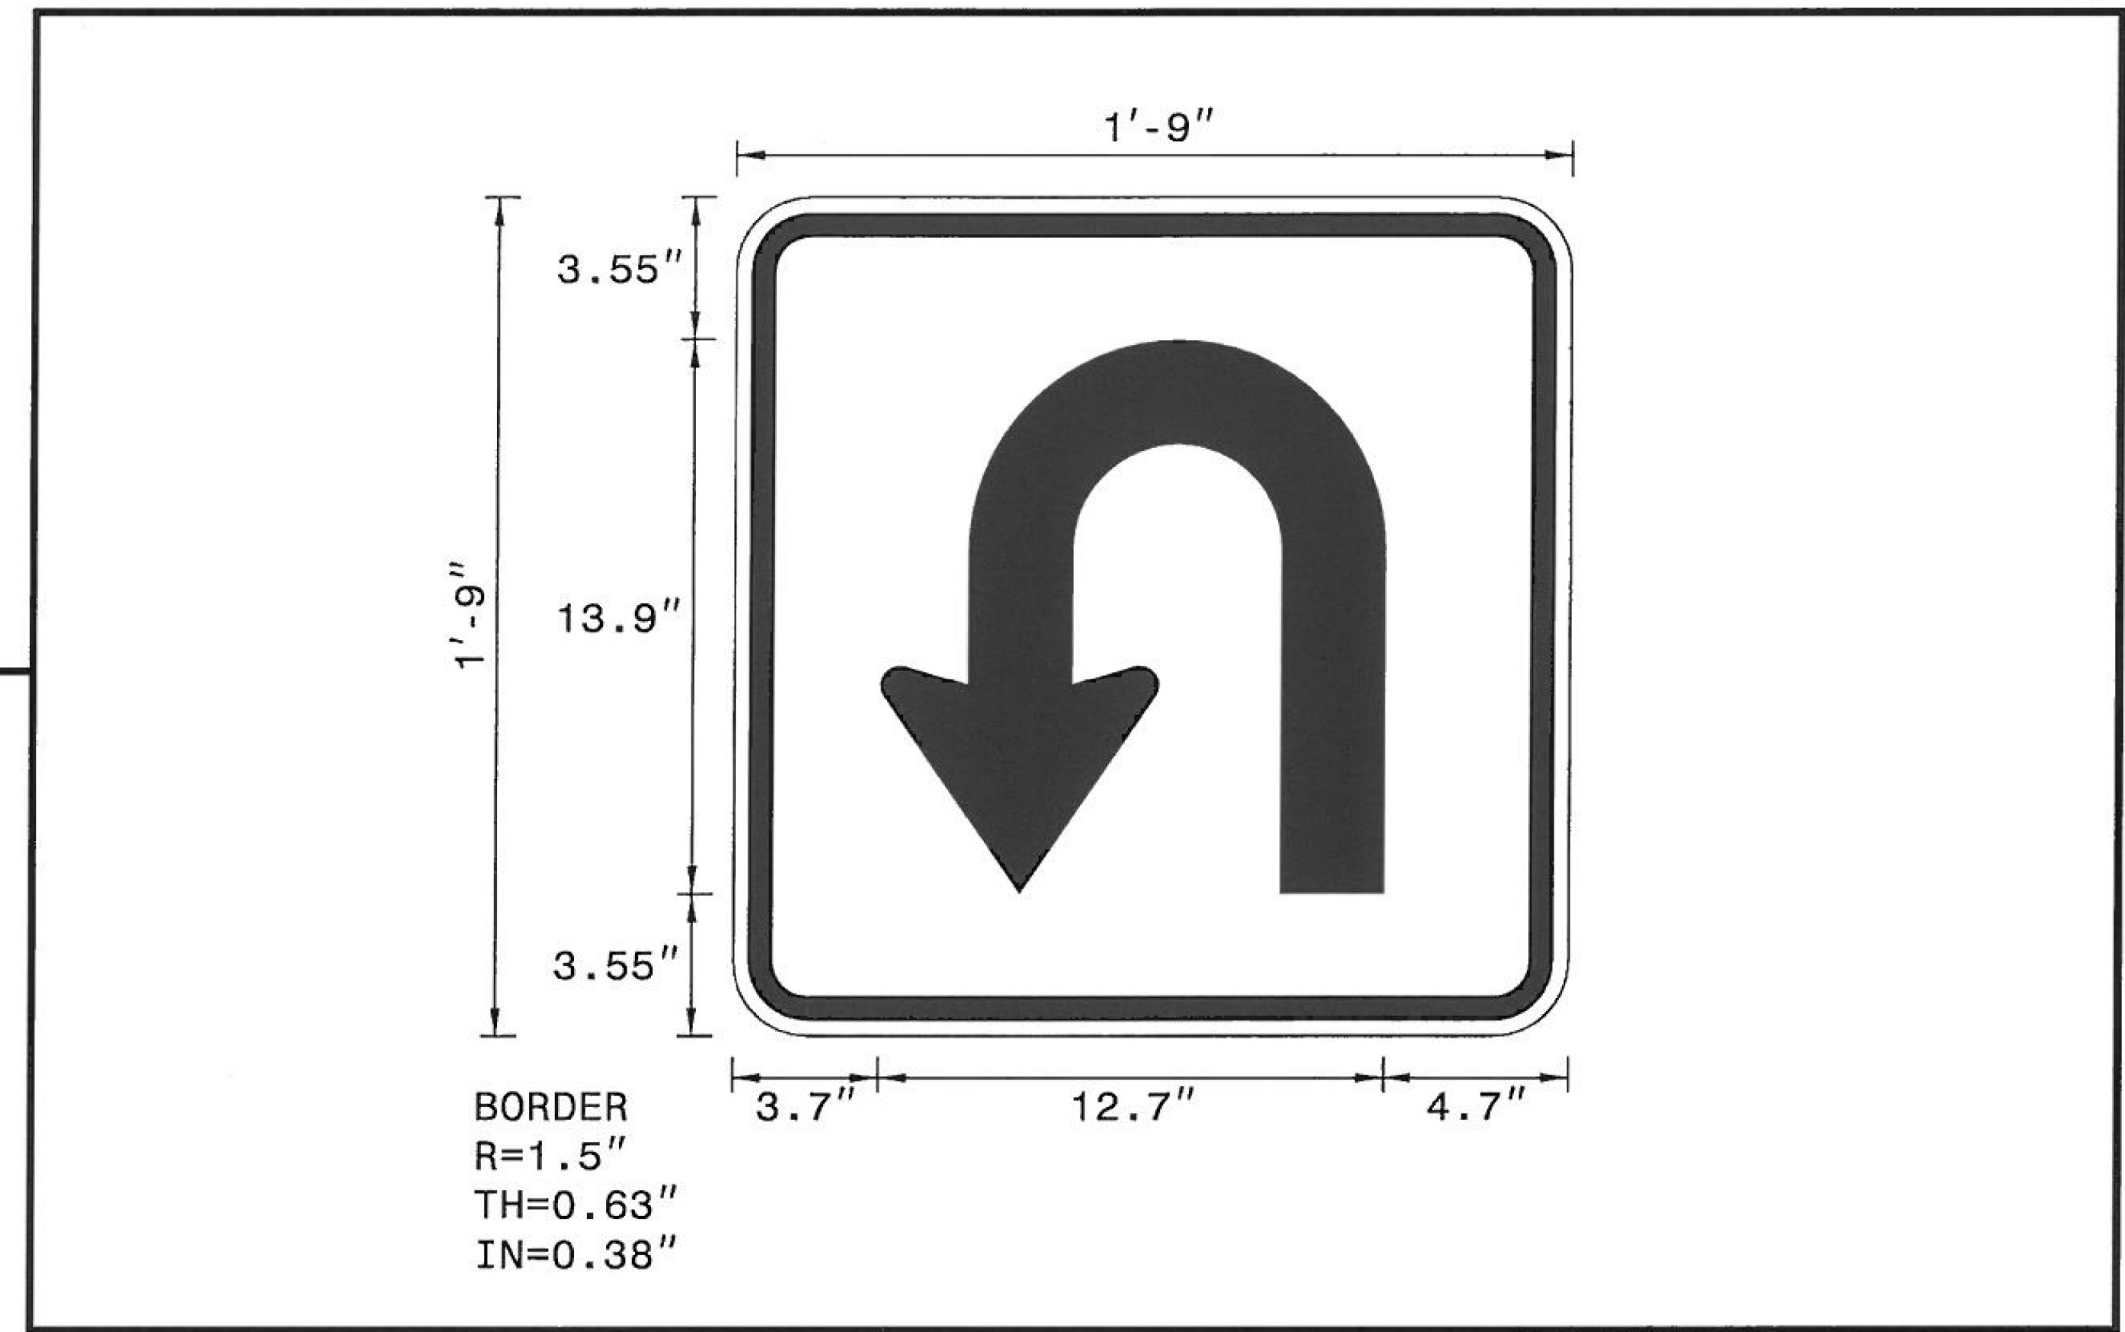

Arrow Details

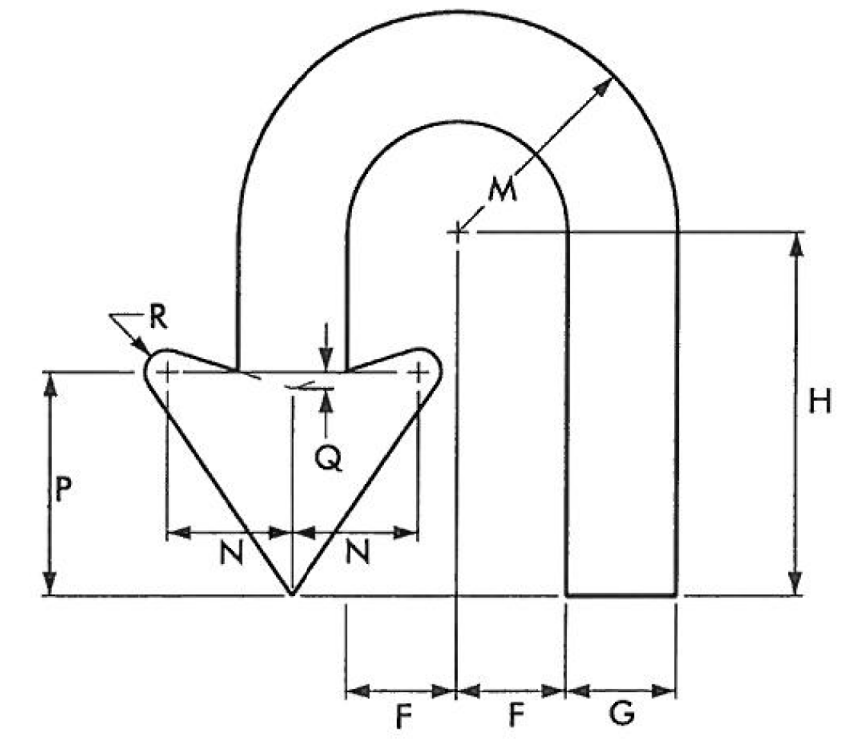

ARROW DIMENSIONS (INCHES)	F	G	H	M	N	P	Q	R
	2.625	2.625	8.659	5.25	3	5.25	0.375	0.5


Spacing Factor is 1 unless specified otherwise
 FILENAME: GSENG

2/10/2017 14:41:55 US74\TrafficControl\CPN\W5520_TC_PSH_02.dgn
 USEB04421



Transportation & Infrastructure
 1001 Morehead Square Drive Suite 610 • Charlotte, NC 28203
 (T) 704.342.5401 • (F) 704.342.8472
 www.pbworld.com
 NC License Number: F-0165

APPROVED: *Eric W. Bowman* DATE: 3/9/2017

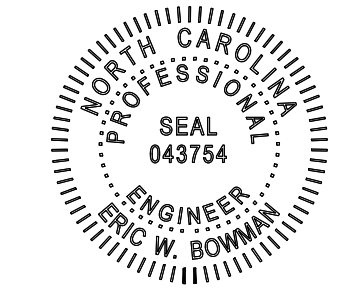


**SPECIAL SIGN DETAIL
 (U-TURN SIGN)**