



STATE OF NORTH CAROLINA DEPT. OF TRANSPORTATION DIVISION OF HIGHWAYS RALEIGH, N.C. 1-12

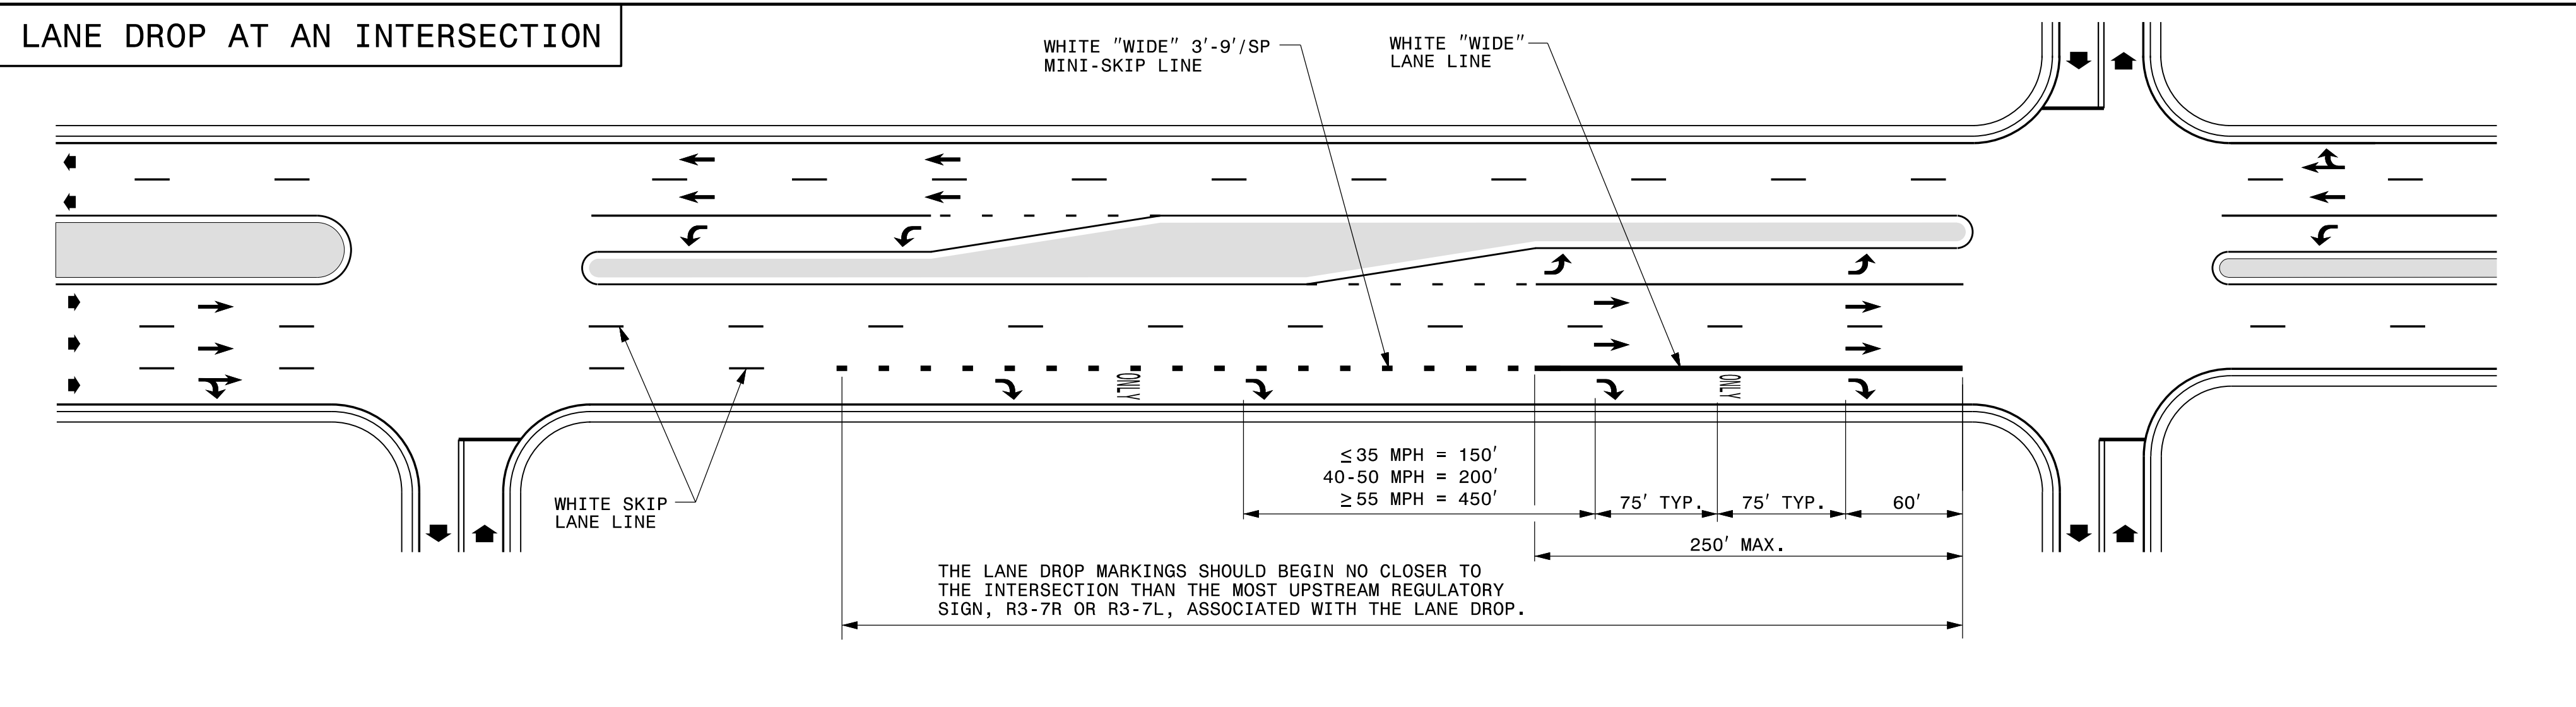

STATE OF NORTH CAROLINA DEPT. OF TRANSPORTATION DIVISION OF HIGHWAYS RALEIGH, N.C. 1-12

ENGLISH DETAIL DRAWING FOR PAVEMENT MARKINGS LANE DROPS

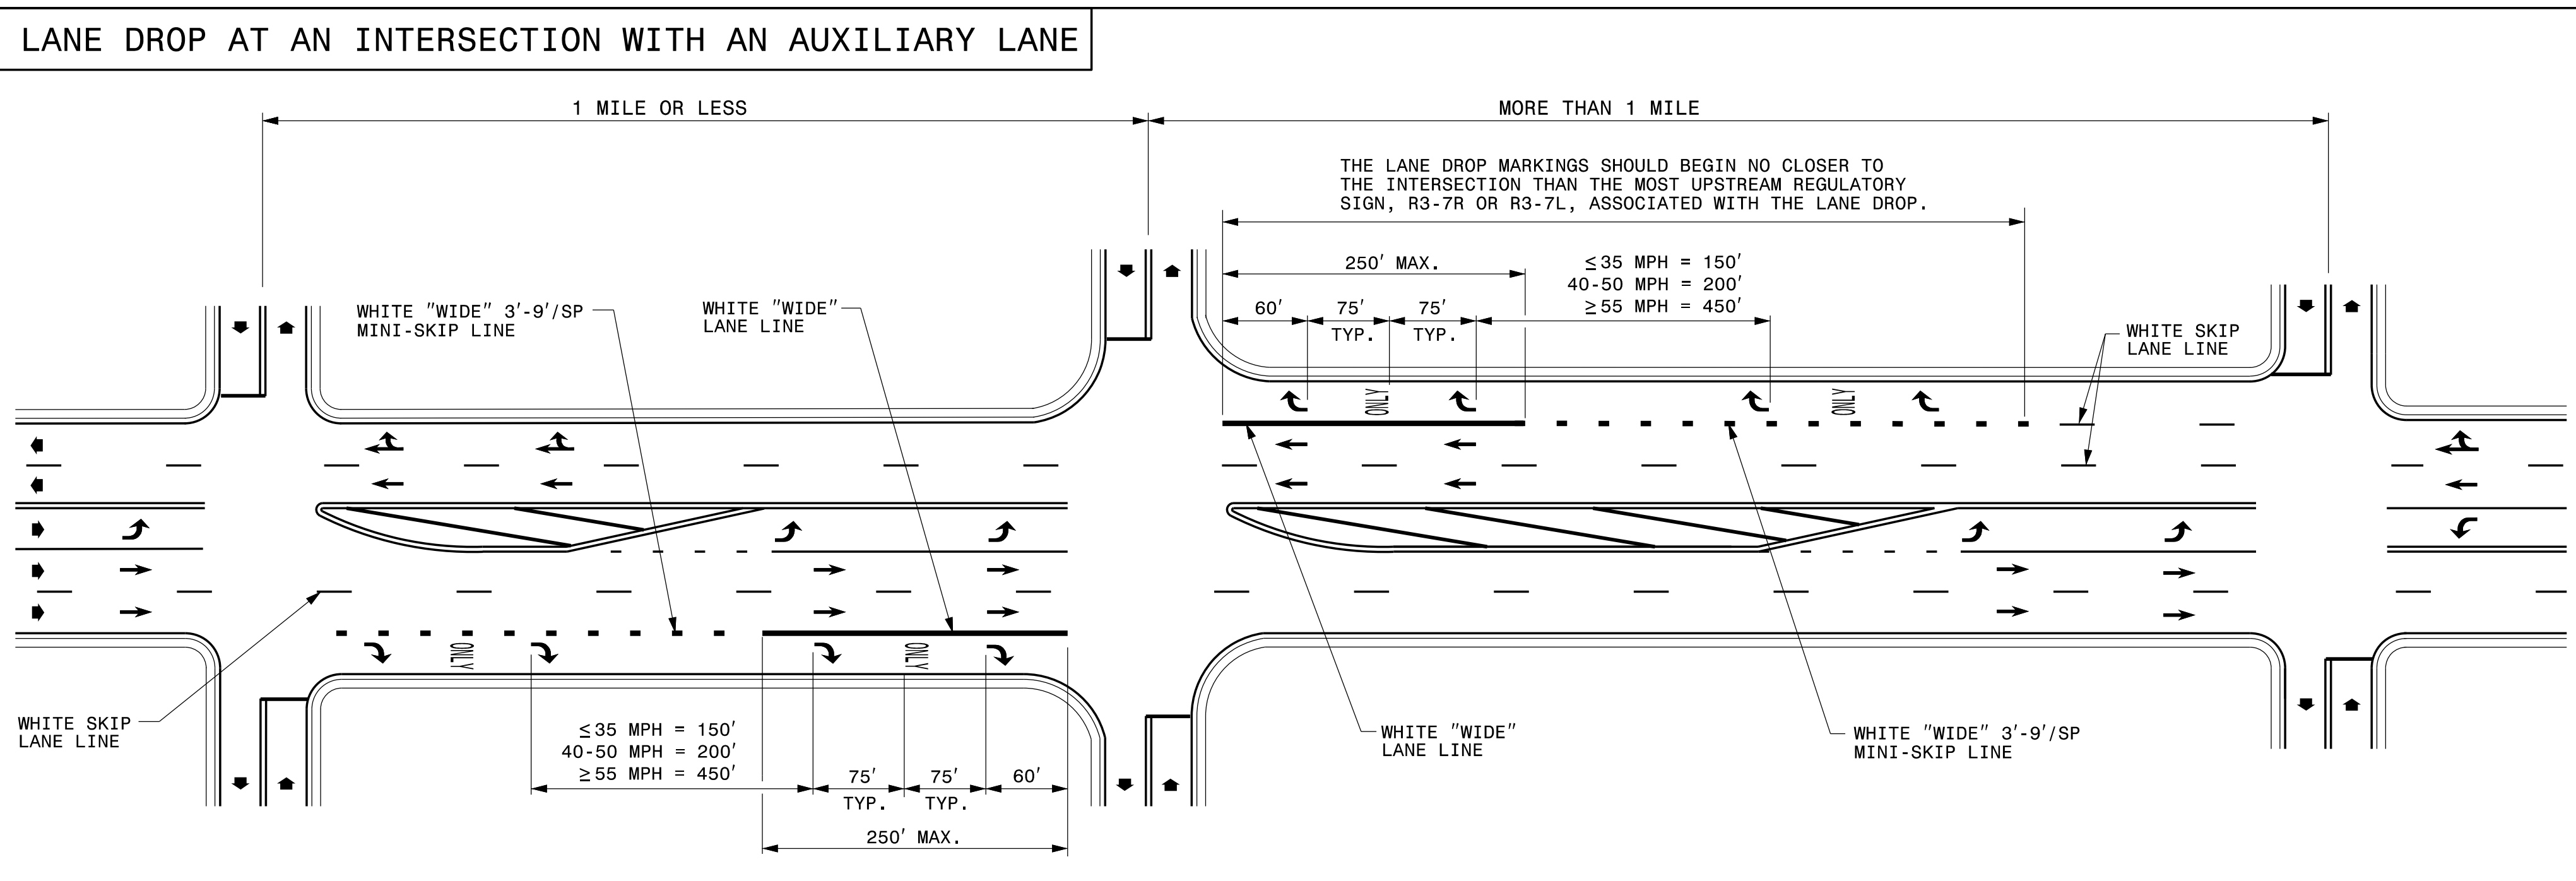

ENGLISH DETAIL DRAWING FOR PAVEMENT MARKINGS LANE DROPS

GENERAL NOTES:  
1- USE THE GUIDANCE SHOWN ON THE ABOVE DETAILS IN CONJUNCTION WITH INTERSECTION GUIDANCE SHOWN ON ROADWAY STANDARD DRAWING 1205.04.  
2- LANE LINES INDICATED AS "WIDE" SHALL BE AT LEAST TWICE THE WIDTH OF THE NORMAL LINE.

**LEGEND**  
W = WIDTH OF TRAVEL LANE  
DIRECTION OF TRAFFIC FLOW  
ONLY PAVEMENT MARKING SYMBOLS & CHARACTERS

SHEET 1 OF 3 1205D06

SHEET 1 OF 3 1205D06

REVISED PAVEMENT MARKING ROADWAY STANDARD DRAWING

01-SEP-2016 08:40 N:\Projects\1605010\1605010-CADD\Pmnt\_Markings\_Layout\_Plans\W5520\_Sgn\_PMP\_01.dgn