


SIGN NUMBER: 5
 TYPE: A
 QUANTITY: 1
 SIGN WIDTH: 15'-0"
 HEIGHT: 8'-0"
 TOTAL AREA: 120.0 Sq.Ft.
 BORDER TYPE: FLUSH
 RECESS: 0"
 WIDTH: 2"
 RADII: 12"
 NO. Z BARS: 3
 LENGTH: 172.0

SYMBOL	X	Y	WID	HT
M1_1	68.9	41.2	24	24
M1_1	118.6	41.2	24	24
AR_Type B	16	37.6	22.4	25.5

DESIGN BY: LA
 CHECKED BY: SK
 PROJECT ID: U-3109A
 DIV: 7
 DATE: Nov 1, 2016

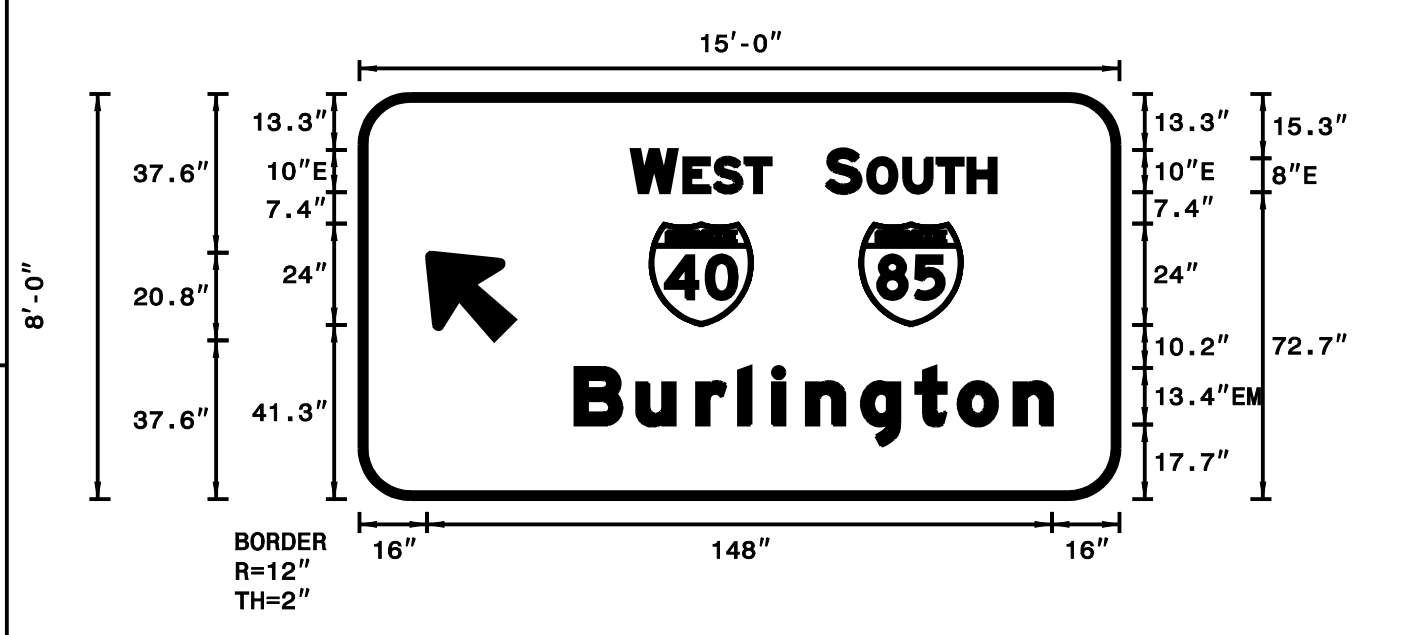

- USE NOTES:
- Legend and border(except those that are colored black) shall be direct applied Grade A sheeting.
 - Background shall be Grade C reflective sheeting.
 - Shields; A, B, and C type arrows shall be on 0.032" (0.8mm) aluminum and demountable.

Spacing Factor is 1 unless specified otherwise

LETTER POSITIONS

Letter spacings are to start of next letter


Series/Size	Text Length
E 2000	32.9
E 2000	40.1
EM 2000	112.8

FILENAME: sign designs NORTH CAROLINA D.O.T. SIGN DETAIL

SIGN NUMBER: 6
 TYPE: A
 QUANTITY: 1
 SIGN WIDTH: 12'-0"
 HEIGHT: 10'-0"
 TOTAL AREA: 120.0 Sq.Ft.
 BORDER TYPE: FLUSH
 RECESS: 0"
 WIDTH: 2"
 RADII: 12"
 NO. Z BARS: 3
 LENGTH: 136.0

SYMBOL	X	Y	WID	HT
M1_1	33.3	64.2	24	24
M1_1	83	64.2	24	24

DESIGN BY: LA
 CHECKED BY: SK
 PROJECT ID: U-3109A
 DIV: 7
 DATE: Sep 13, 2016

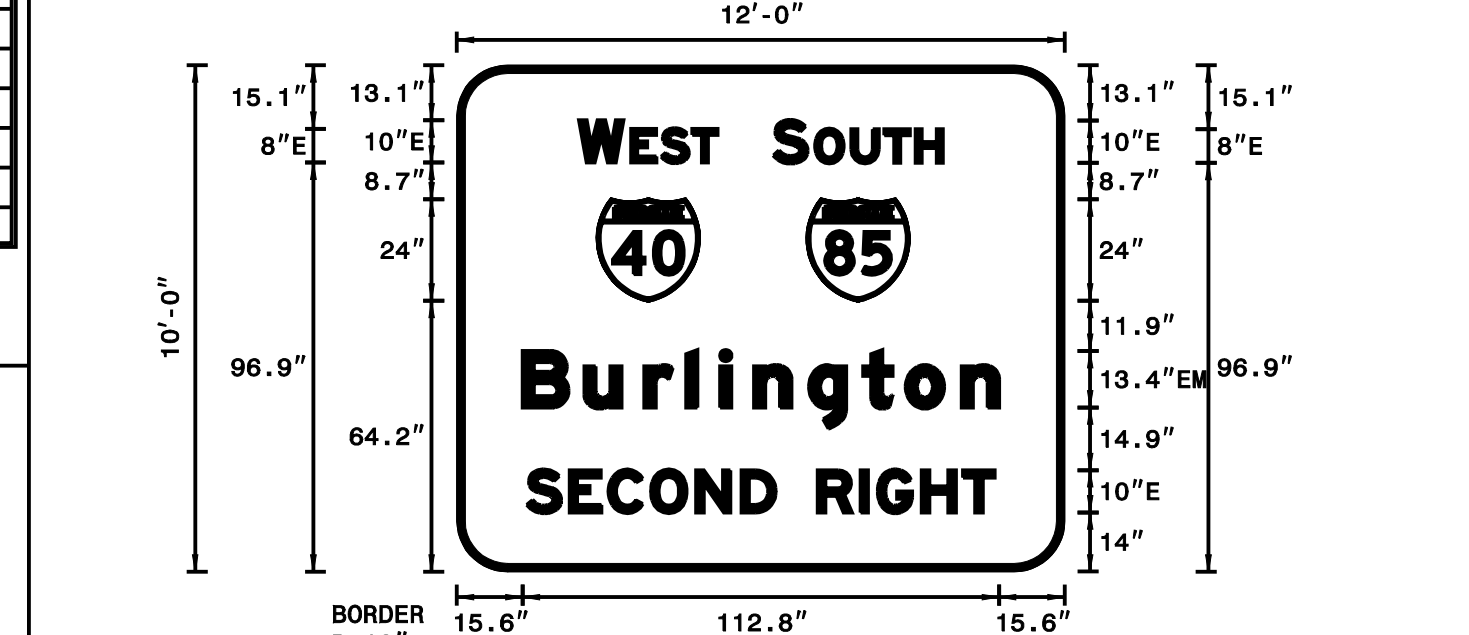

- USE NOTES:
- Legend and border(except those that are colored black) shall be direct applied Grade A sheeting.
 - Background shall be Grade C reflective sheeting.
 - Shields; A, B, and C type arrows shall be on 0.032" (0.8mm) aluminum and demountable.

Spacing Factor is 1 unless specified otherwise

LETTER POSITIONS

Letter spacings are to start of next letter


Series/Size	Text Length
E 2000	32.9
E 2000	40.1
EM 2000	112.8
E 2000	110.8

FILENAME: sign designs NORTH CAROLINA D.O.T. SIGN DETAIL

SIGN NUMBER: 7
 TYPE: A
 QUANTITY: 1
 SIGN WIDTH: 9'-6"
 HEIGHT: 10'-0"
 TOTAL AREA: 95.0 Sq.Ft.
 BORDER TYPE: FLUSH
 RECESS: 0"
 WIDTH: 2"
 RADII: 12"
 NO. Z BARS: 3
 LENGTH: 106.0

SYMBOL	X	Y	WID	HT
M1_1	18.2	66.6	24	24
M1_1	67.9	66.6	24	24
ARDOWN	40.6	11	32.1	22

DESIGN BY: LA
 CHECKED BY: SK
 PROJECT ID: U-3109A
 DIV: 7
 DATE: Dec 12, 2016

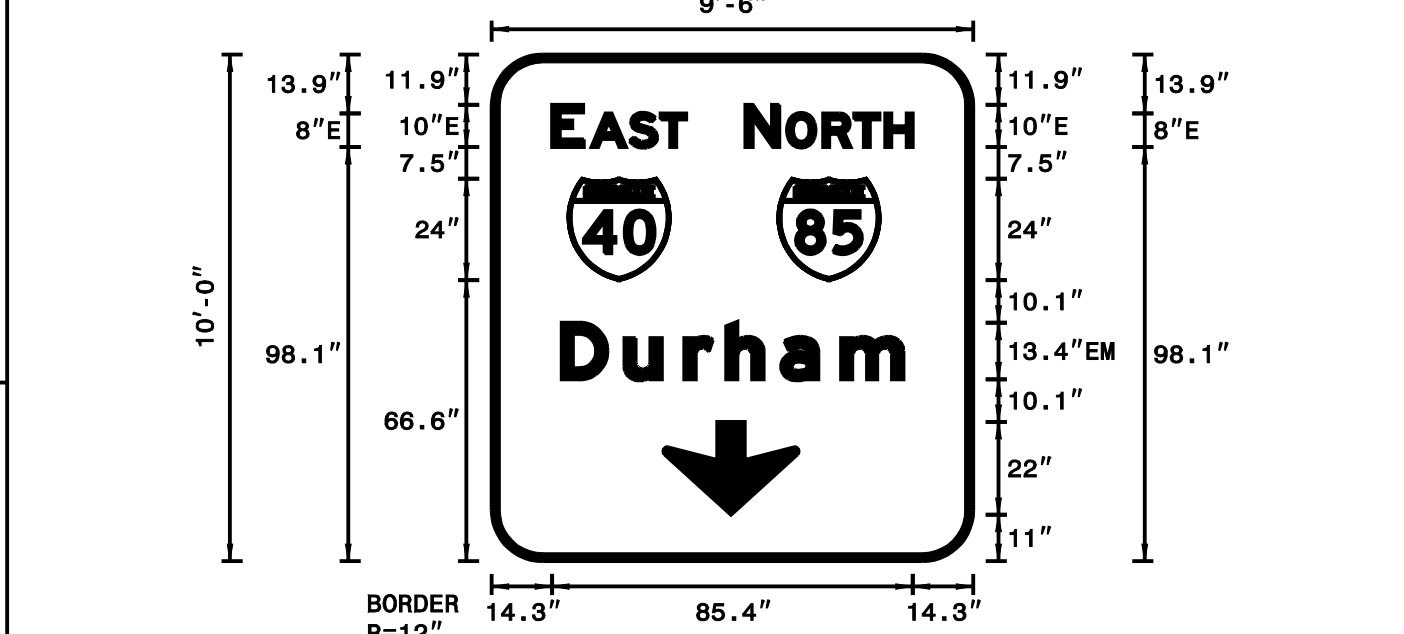

- USE NOTES:
- Legend and border(except those that are colored black) shall be direct applied Grade A sheeting.
 - Background shall be Grade C reflective sheeting.
 - Shields; A, B, and C type arrows shall be on 0.032" (0.8mm) aluminum and demountable.

Spacing Factor is 1 unless specified otherwise

LETTER POSITIONS

Letter spacings are to start of next letter


Series/Size	Text Length
E 2000	31.7
E 2000	39.7
EM 2000	80.9

FILENAME: sign designs NORTH CAROLINA D.O.T. SIGN DETAIL

SIGN NUMBER: 8
 TYPE: A
 QUANTITY: 1
 SIGN WIDTH: 12'-0"
 HEIGHT: 11'-6"
 TOTAL AREA: 138.0 Sq.Ft.
 BORDER TYPE: FLUSH
 RECESS: 0"
 WIDTH: 2"
 RADII: 12"
 NO. Z BARS: 3
 LENGTH: 136.0

SYMBOL	X	Y	WID	HT
M1_1	33.3	83.3	24	24
M1_1	83	83.4	24	24
M1_1	67	10.4	30	36

DESIGN BY: LA
 CHECKED BY: SK
 PROJECT ID: U-3109A
 DIV: 7
 DATE: Dec 12, 2016

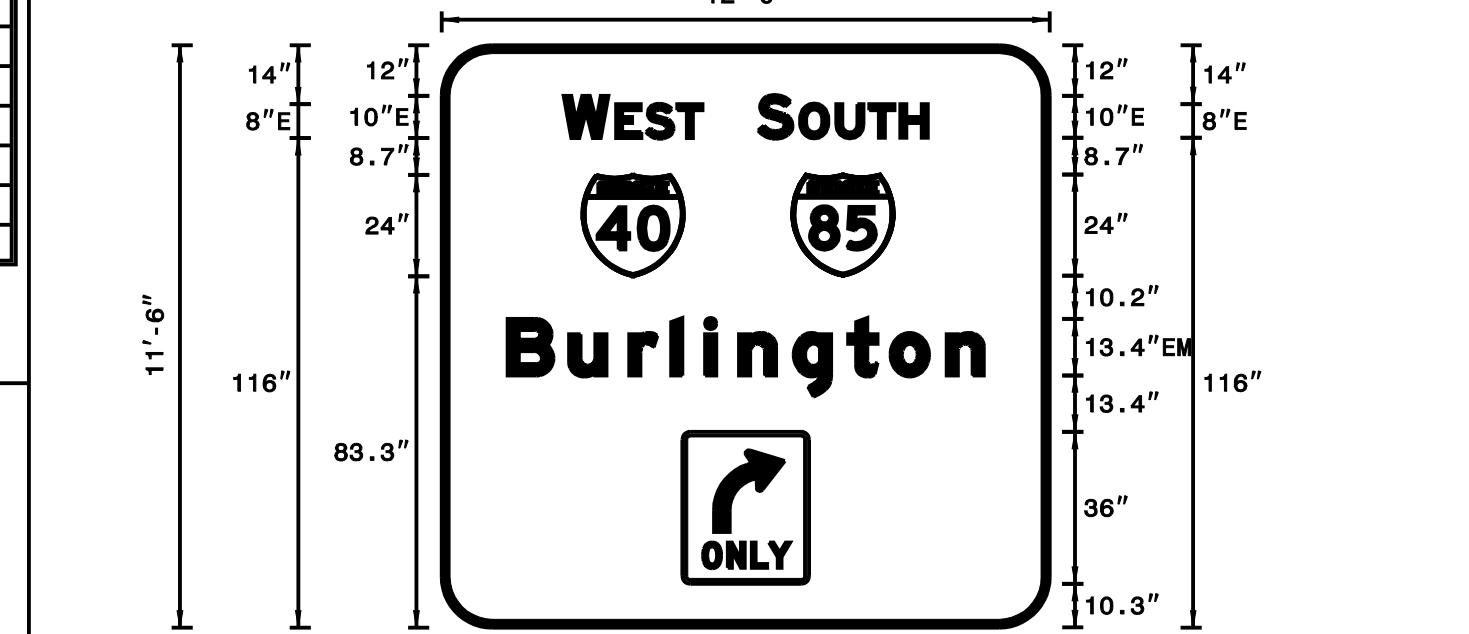

- USE NOTES:
- Legend and border(except those that are colored black) shall be direct applied Grade A sheeting.
 - Background shall be Grade C reflective sheeting.
 - Shields; A, B, and C type arrows shall be on 0.032" (0.8mm) aluminum and demountable.



Spacing Factor is 1 unless specified otherwise

LETTER POSITIONS

Letter spacings are to start of next letter

Series/Size	Text Length
E 2000	32.9
E 2000	40.1
EM 2000	112.8

FILENAME: sign designs NORTH CAROLINA D.O.T. SIGN DETAIL

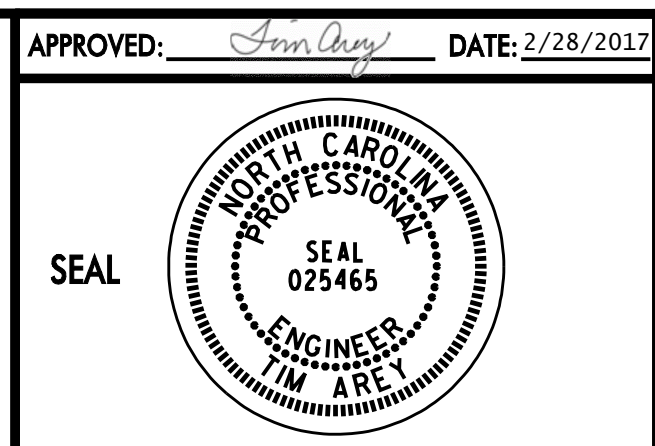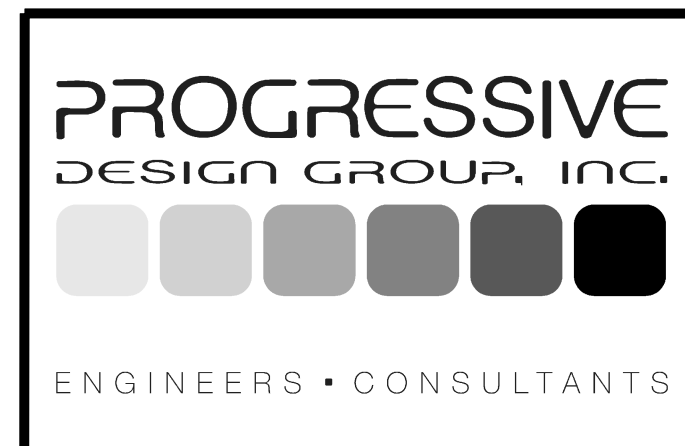

SIGNING PLAN
 TYPE A SIGN DESIGNS

DOCUMENT NOT CONSIDERED FINAL
 UNLESS ALL SIGNATURES COMPLETED