




1/6/2017 8:11:08 AM G:\Projects\2014\U-3109A\Structures\Site 2\Site 2-Str 3 Bridge 435 (NBL)\Drawings\Final\403\_U3109A\_smu\_arc.dgn

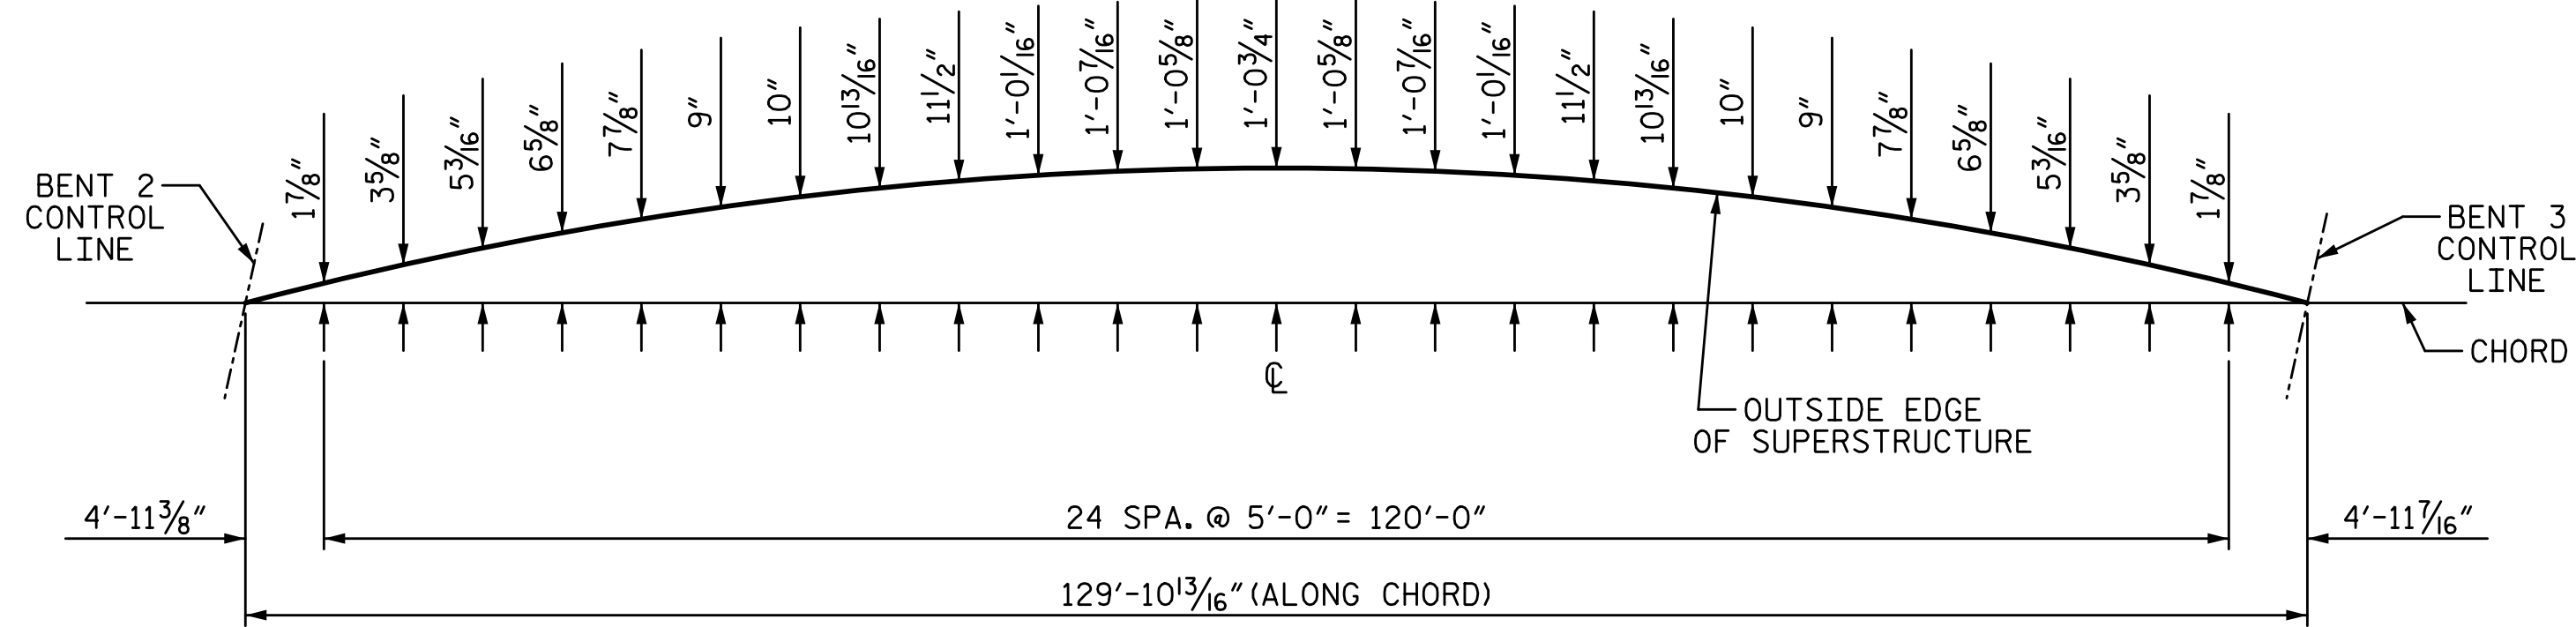


**SPAN C ARC OFFSETS (LT SIDE)**

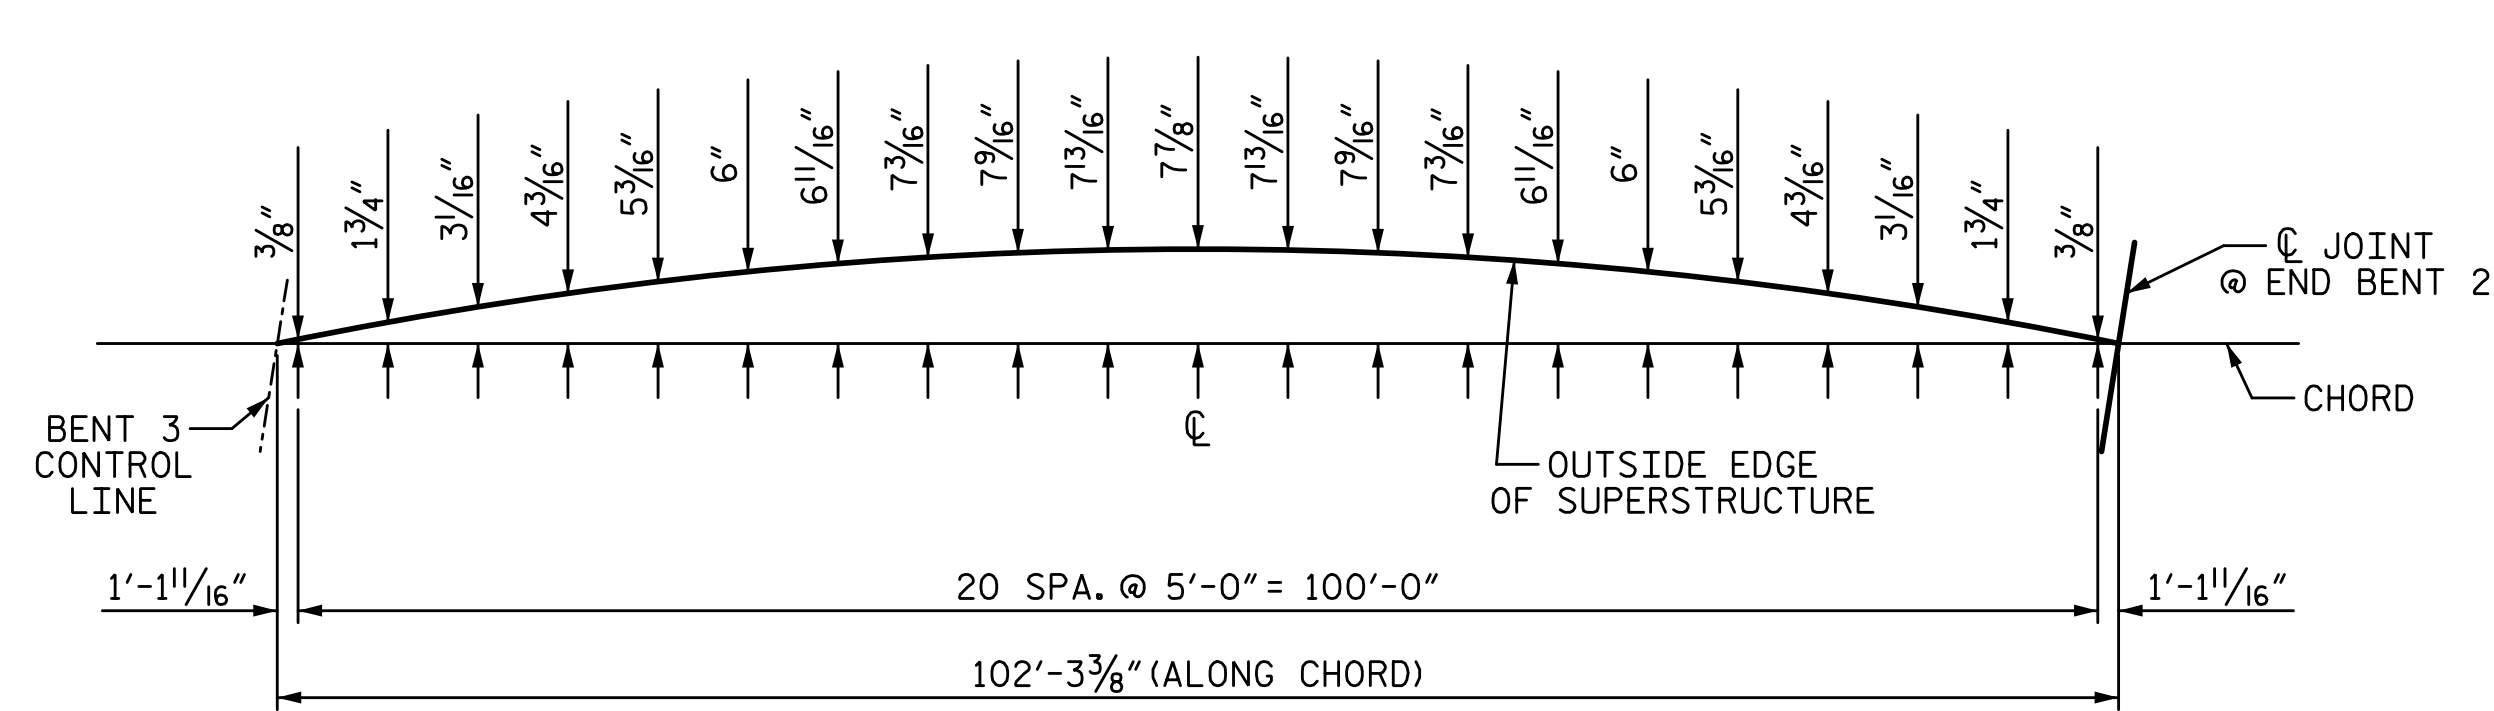

**SPAN D ARC OFFSETS (LT SIDE)**

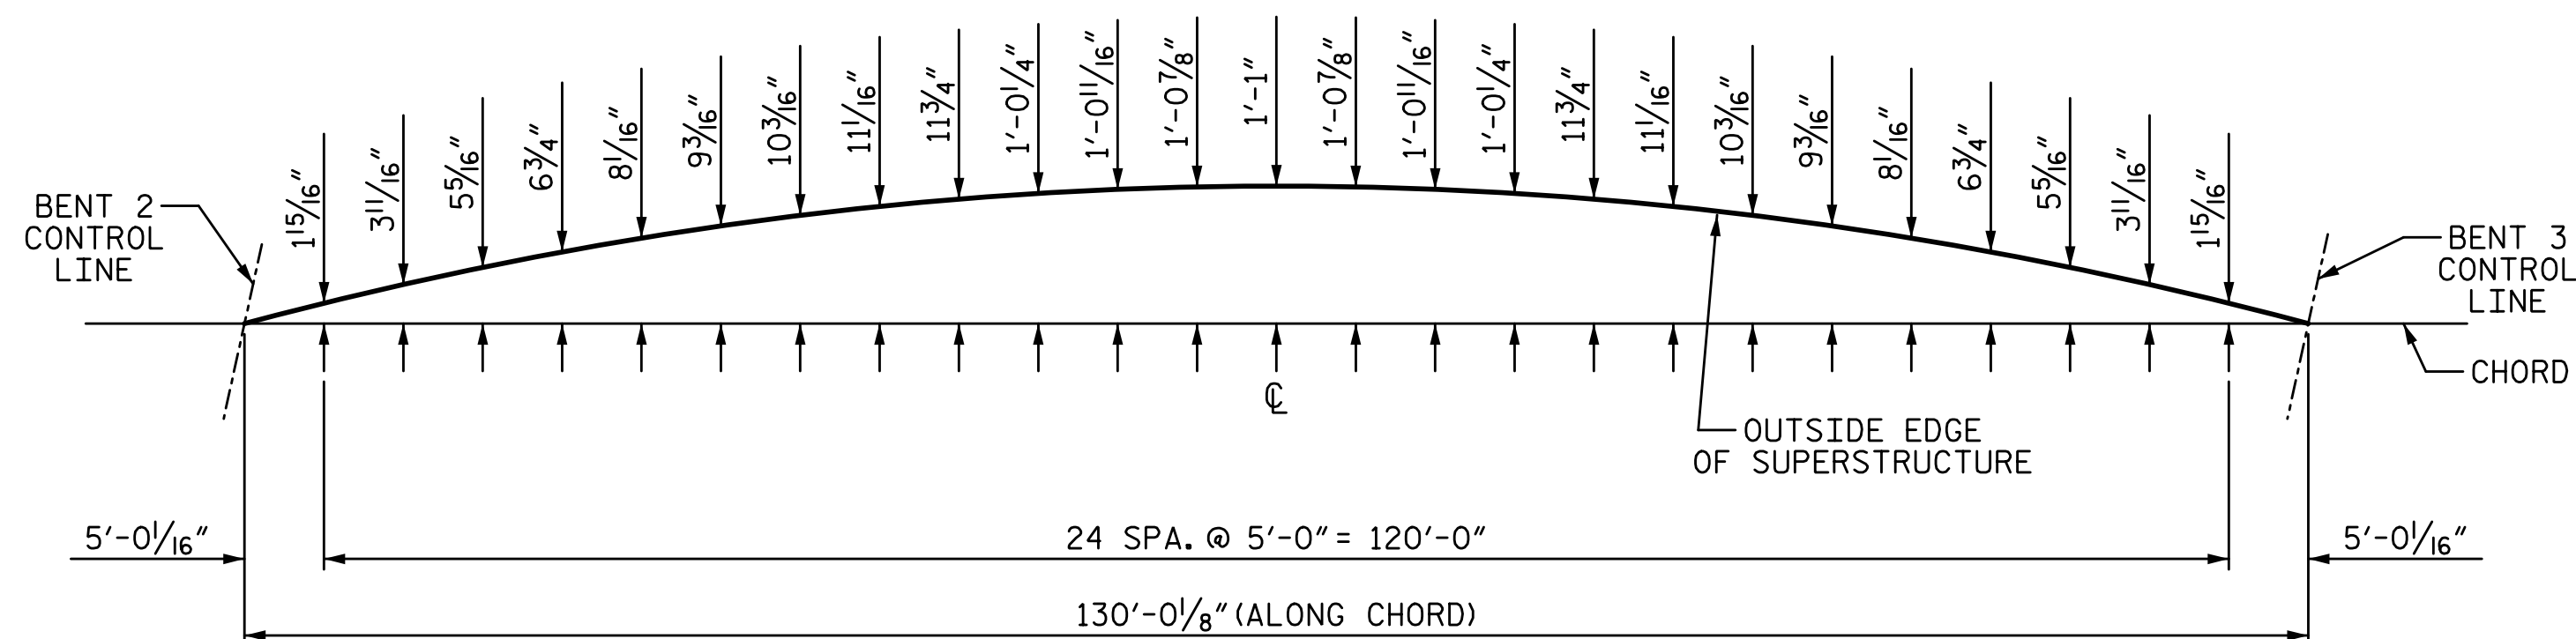

**SPAN C ARC OFFSETS (RT SIDE)**

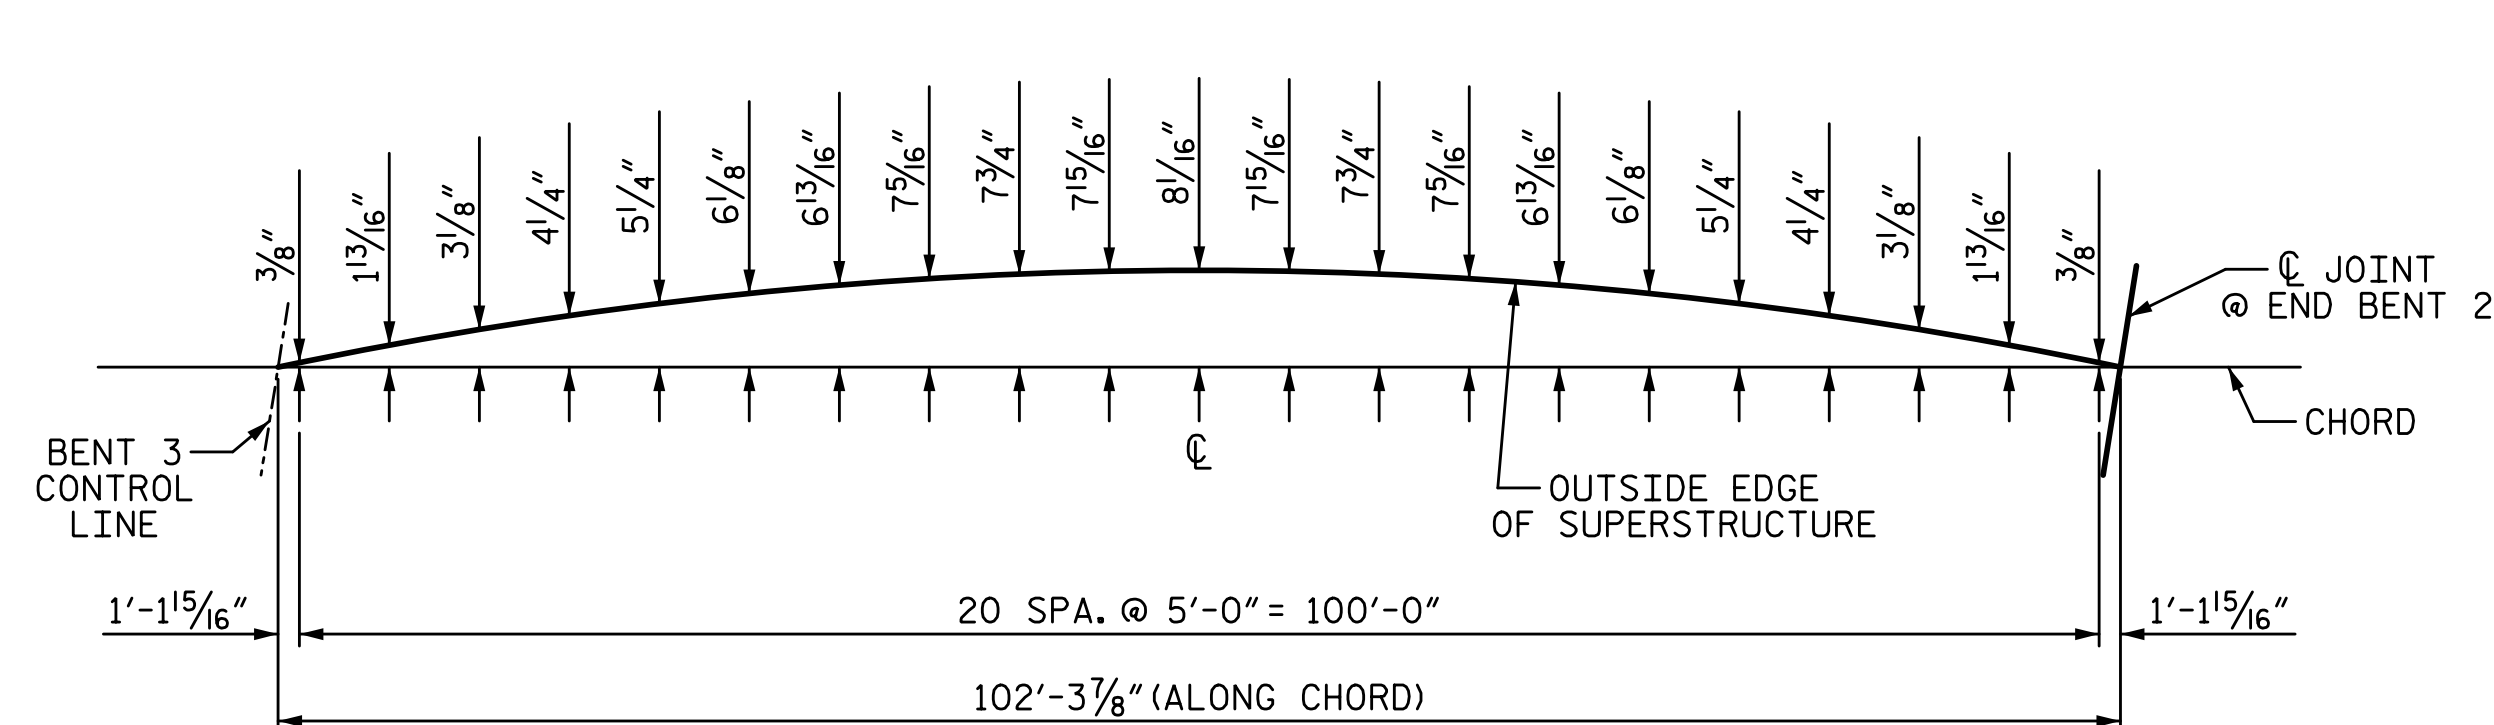

**SPAN D ARC OFFSETS (RT SIDE)**

PROJECT NO. U-3109A  
ALAMANCE COUNTY  
 STATION: 146+61.35 -L-

SHEET 2 OF 2

STATE OF NORTH CAROLINA  
 DEPARTMENT OF TRANSPORTATION  
 RALEIGH  
 SUPERSTRUCTURE

ARC OFFSETS

(NBL)

REVISIONS						SHEET NO. S03-17
NO.	BY:	DATE:	NO.	BY:	DATE:	
1			3			TOTAL SHEETS S03-53
2			4			

DRAWN BY: T. BANKOVICH DATE: 9-15  
 CHECKED BY: J.A. BATTS DATE: 9-15  
 DESIGN ENGINEER OF RECORD: J.A. BATTS DATE: 9-15

PLANS PREPARED BY:

**SIMPSON**  
**ENGINEERS**  
**& ASSOCIATES**  
 5640 Dillard Drive  
 Suite 200  
 Cary, NC 27518  
 (919) 852-0468  
 (919) 852-0598 (Fax)  
 www.simpsonengr.com  
 LICENSURE NO. C-2521



1/6/2017

STR. #3