


GEOTECHNICAL ENGINEER

Michael H. Stephens
C4478820923140C...


ENGINEER

12/6/2016

**DOCUMENT NOT CONSIDERED FINAL
UNLESS ALL SIGNATURES COMPLETED**

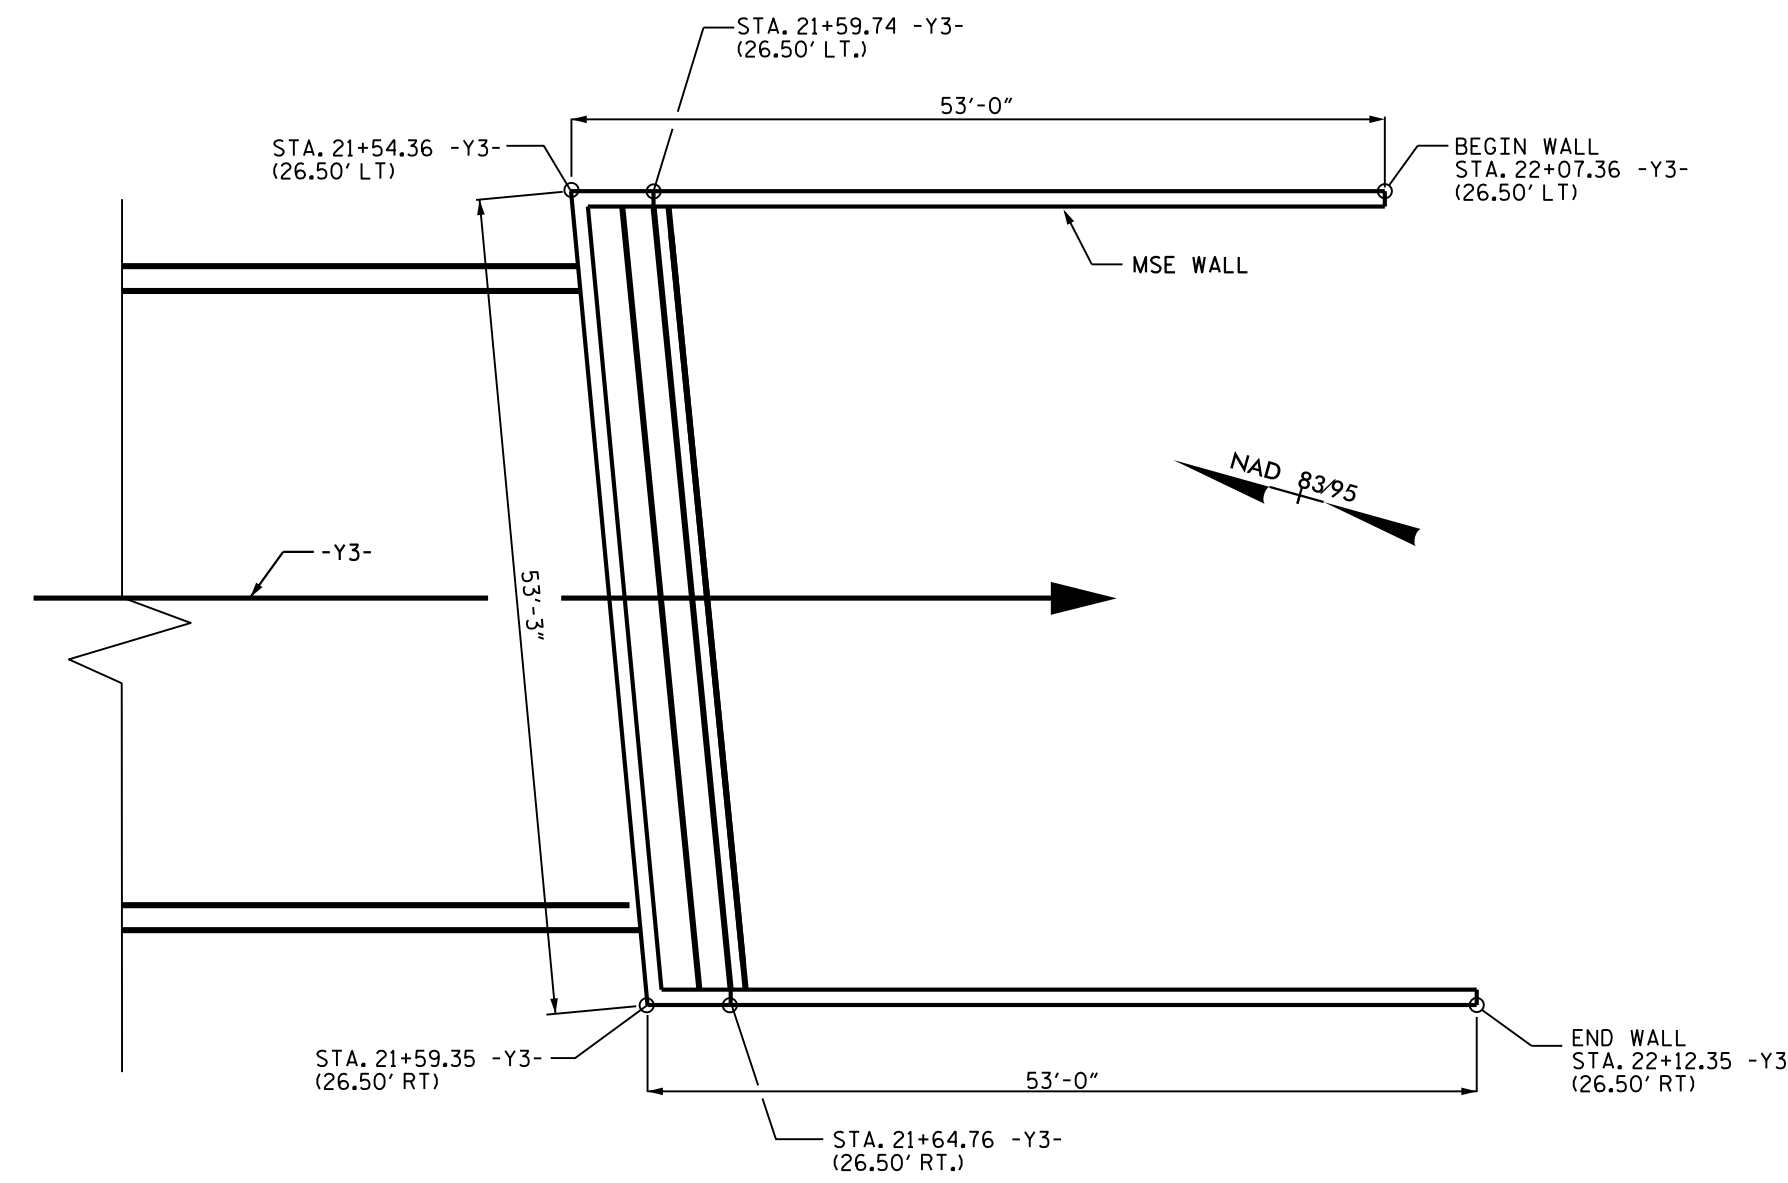

PLAN VIEW - MSE RETAINING WALL NO. 2

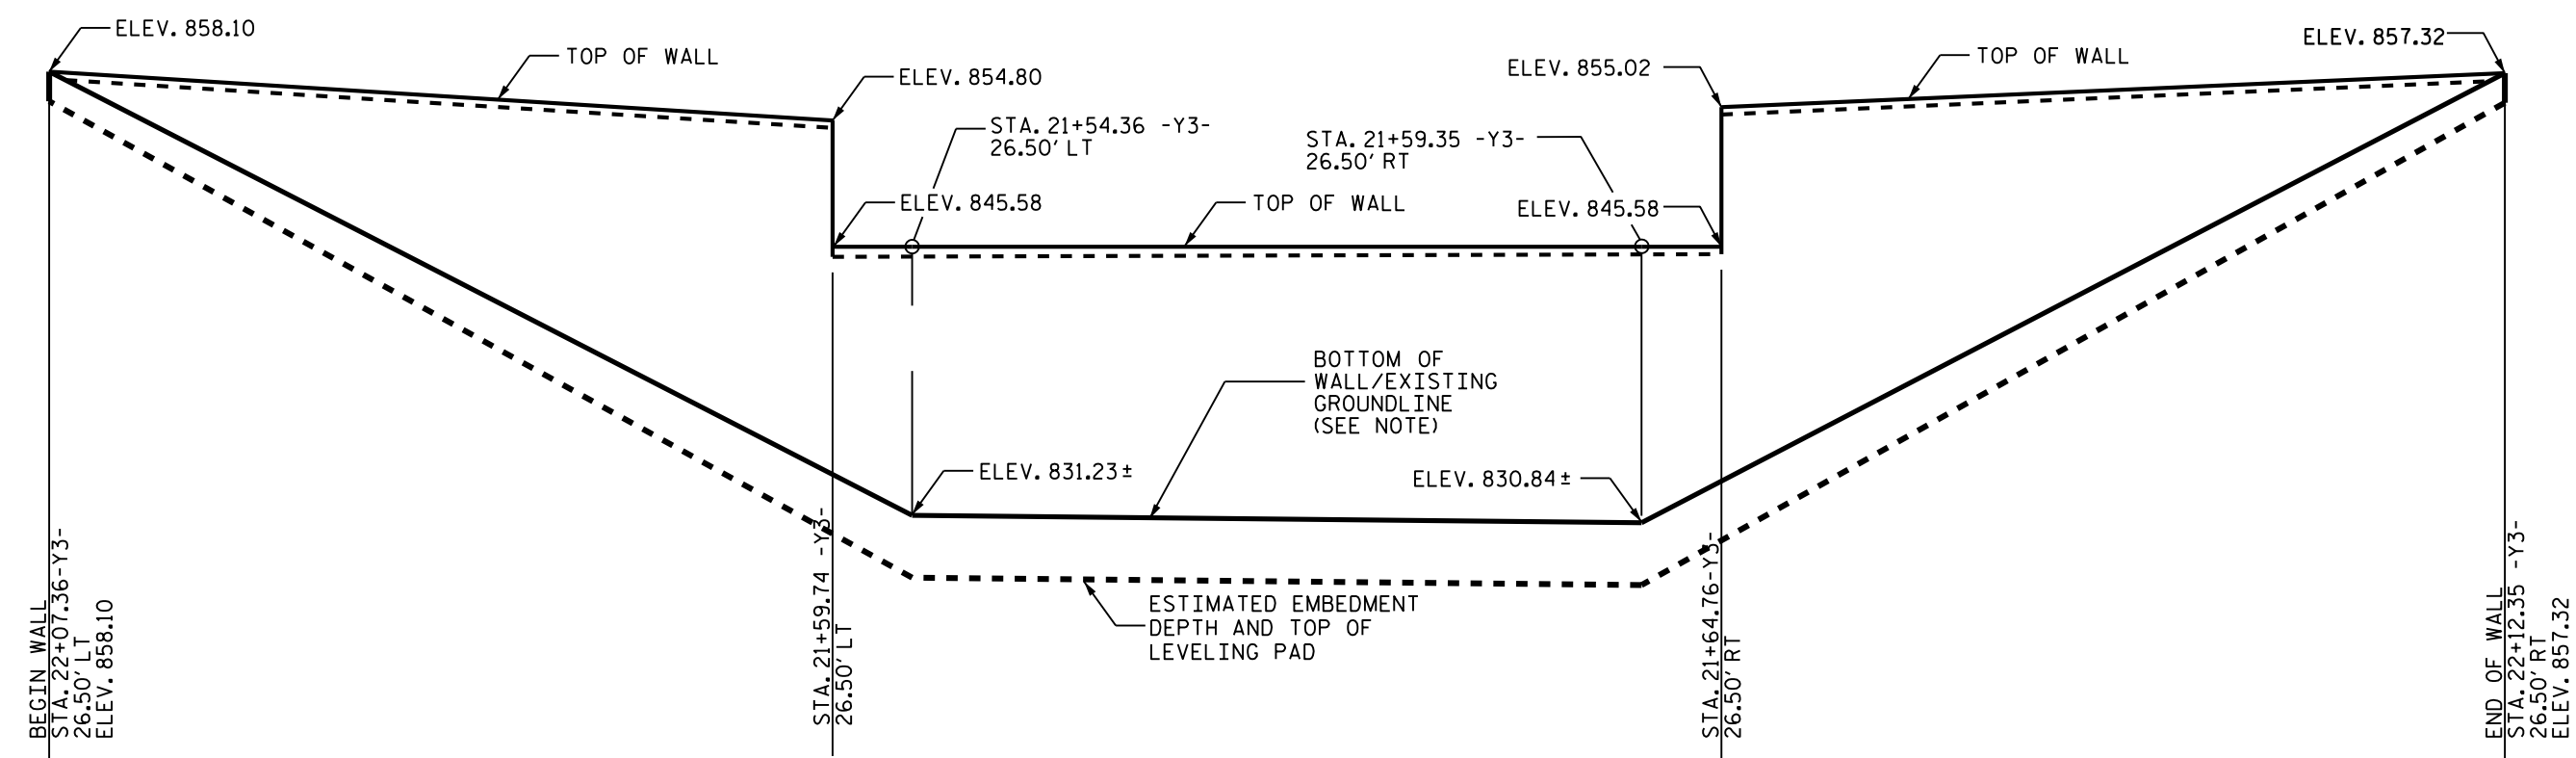

MSE WALL ELEVATION
ELEVATION SHOWS EXPOSED WALL FACE

WALL ENVELOPE - MSE RETAINING WALL NO. 2

NOTE: OFFSET DIMENSIONS ARE FROM FACE OF WALL

PROJECT NO.: 34497.1.2 (R-2707C)
CLEVELAND COUNTY
STATION: 20+70.23 -Y3-
SHEET 02 OF 09 450+02.49 -L-

PREPARED BY: MHS DATE: 11/17/16
REVIEWED BY: SY/SCC DATE: 11/17/16

NORTH CAROLINA
DEPARTMENT OF TRANSPORTATION
DIVISION OF HIGHWAYS

GEOTECHNICAL
ENGINEERING UNIT

**MSE RETAINING WALL NO. 2
BRIDGE 469, SITE 3**

REVISIONS					
NO.	BY	DATE	NO.	BY	DATE
1			3		
2			4		

SHEET NO. W-2