

GEOTECHNICAL ENGINEER



ENGINEER

SEAL 028893

Michael H. Stephens

12/6/2016

DOCUMENT NOT CONSIDERED FINAL UNLESS ALL SIGNATURES COMPLETED

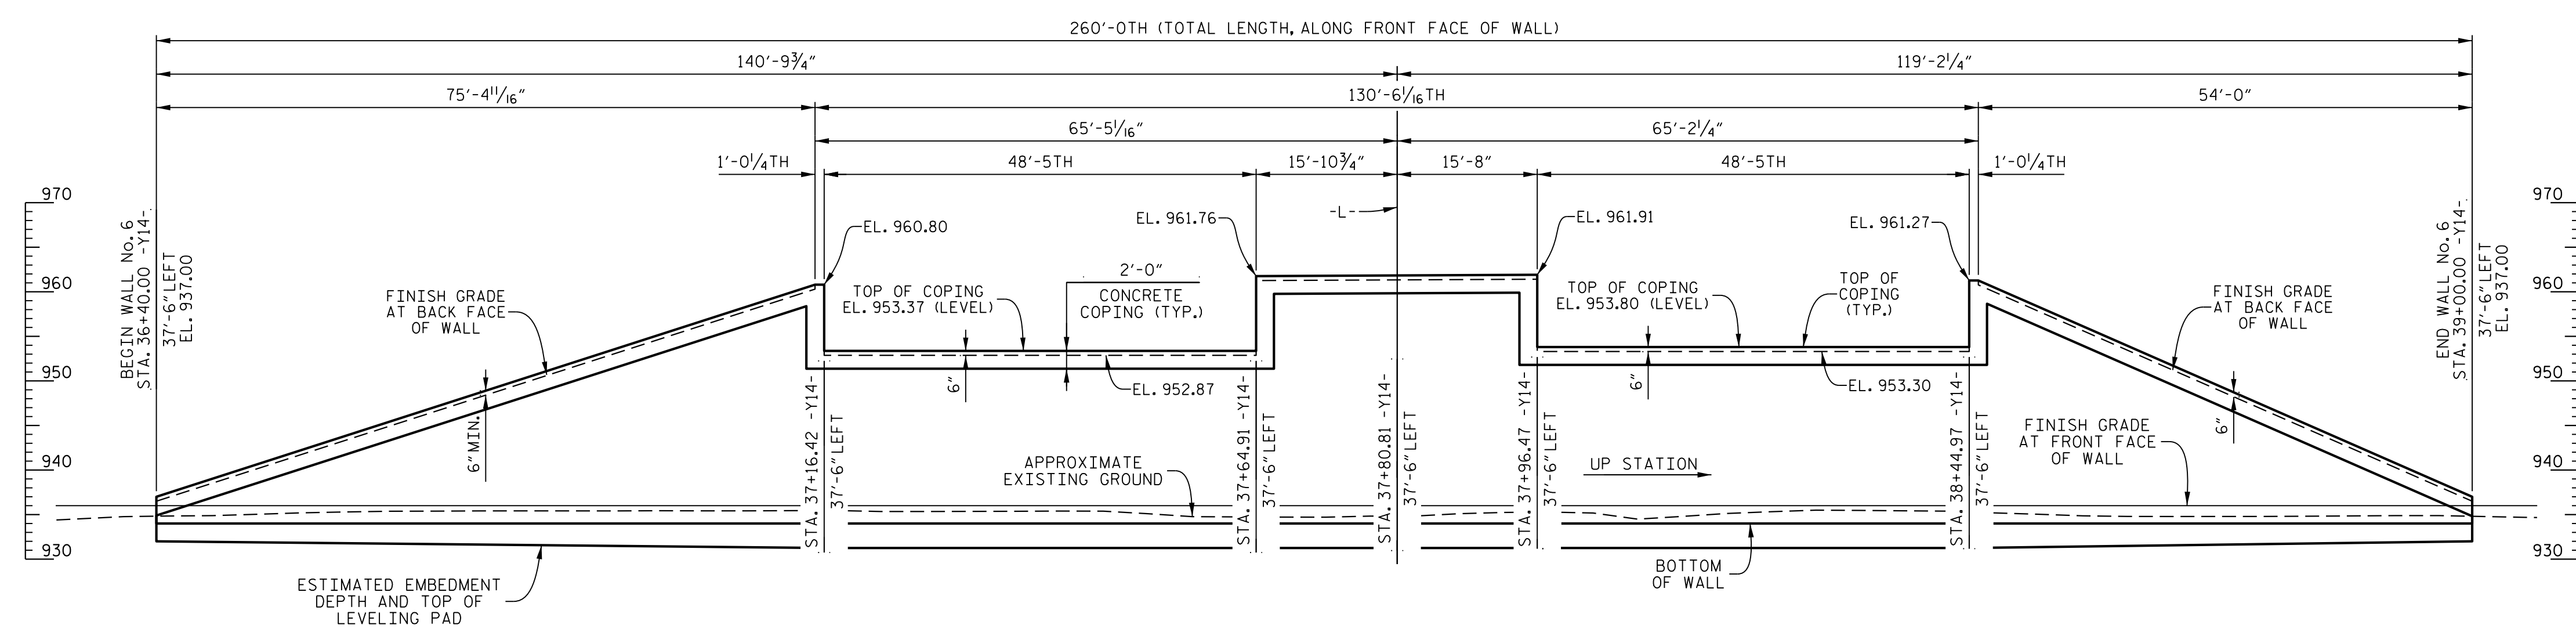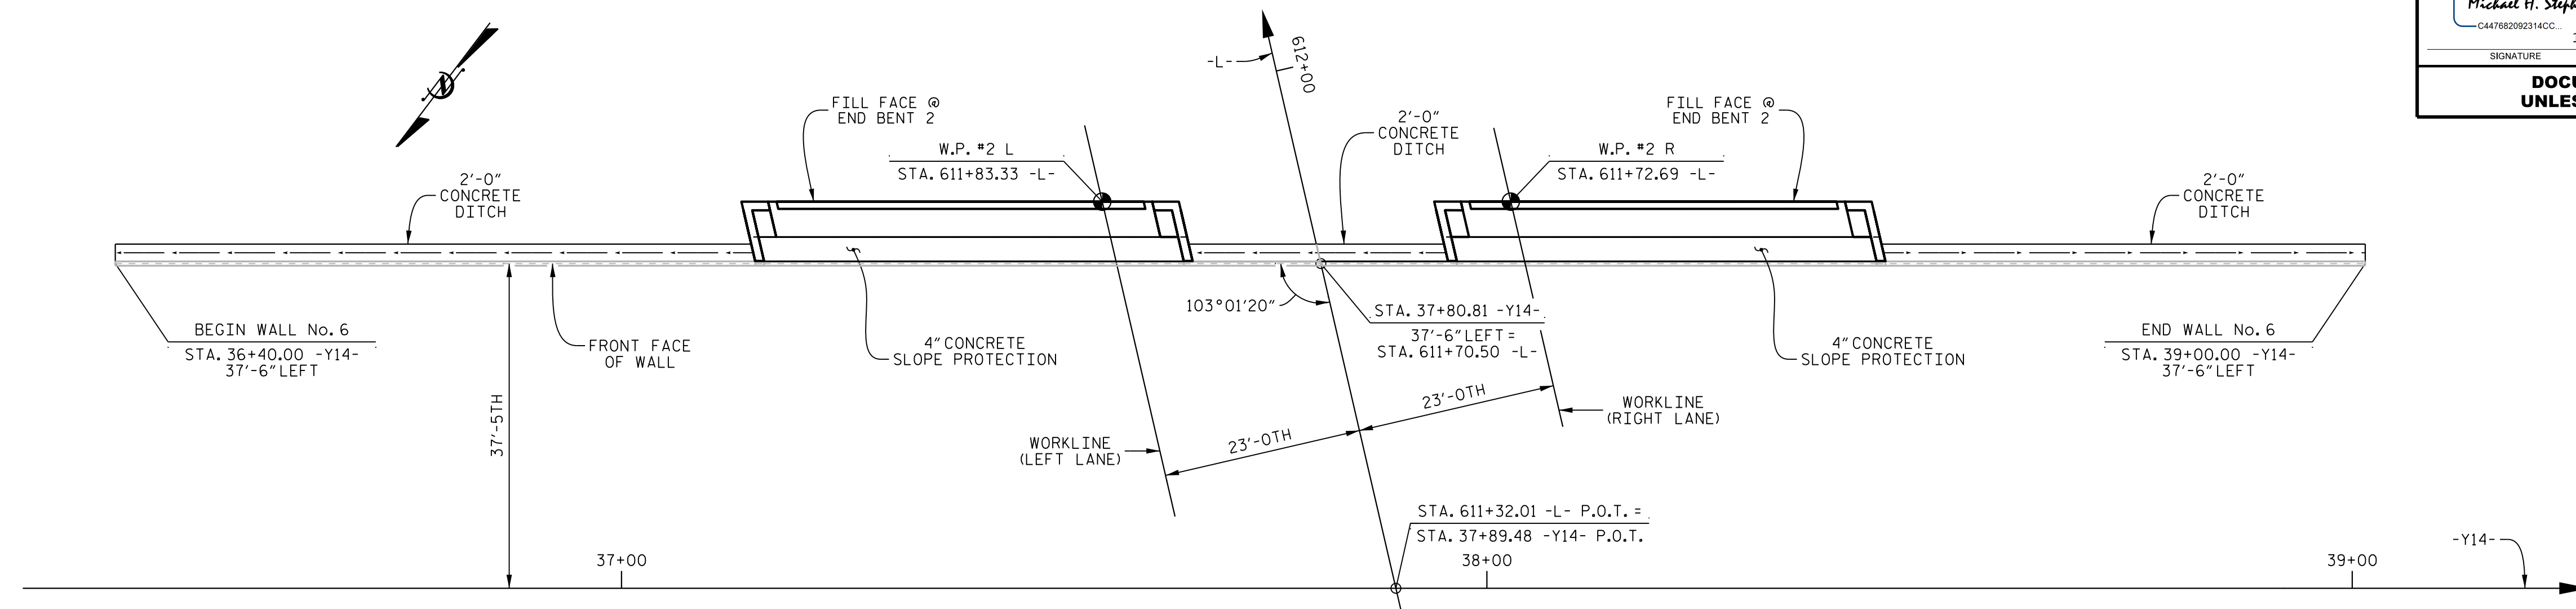

PROJECT NO.: 34497.1.2 (R-2707C)
 CLEVELAND COUNTY
 STATION: STA. 37+80.81 -Y14-
 SHEET 06 OF 09 STA. 611+70.50 -L-

NORTH CAROLINA DEPARTMENT OF TRANSPORTATION DIVISION OF HIGHWAYS

GEOTECHNICAL ENGINEERING UNIT

MSE RETAINING WALL NO. 6
 EB2, BRIDGE NOS. 474 AND 475,
 SITE 7

REVISIONS					
NO.	BY	DATE	NO.	BY	DATE
1	-	-	3	-	-
2	-	-	4	-	-

SHEET NO. W-6

PREPARED BY: MHS DATE: 11/17/16
 REVIEWED BY: SY/SCC DATE: 11/17/16