

SILT BASIN 'B' DETAIL


Kimley»Horn

P.O. BOX 33068
RALEIGH, N.C. 27636-3068


RIGHT-OF-WAY REV.

CONST. REV.

PROJECT REFERENCE NO.	SHEET NO.
EB-4707B	EC-29

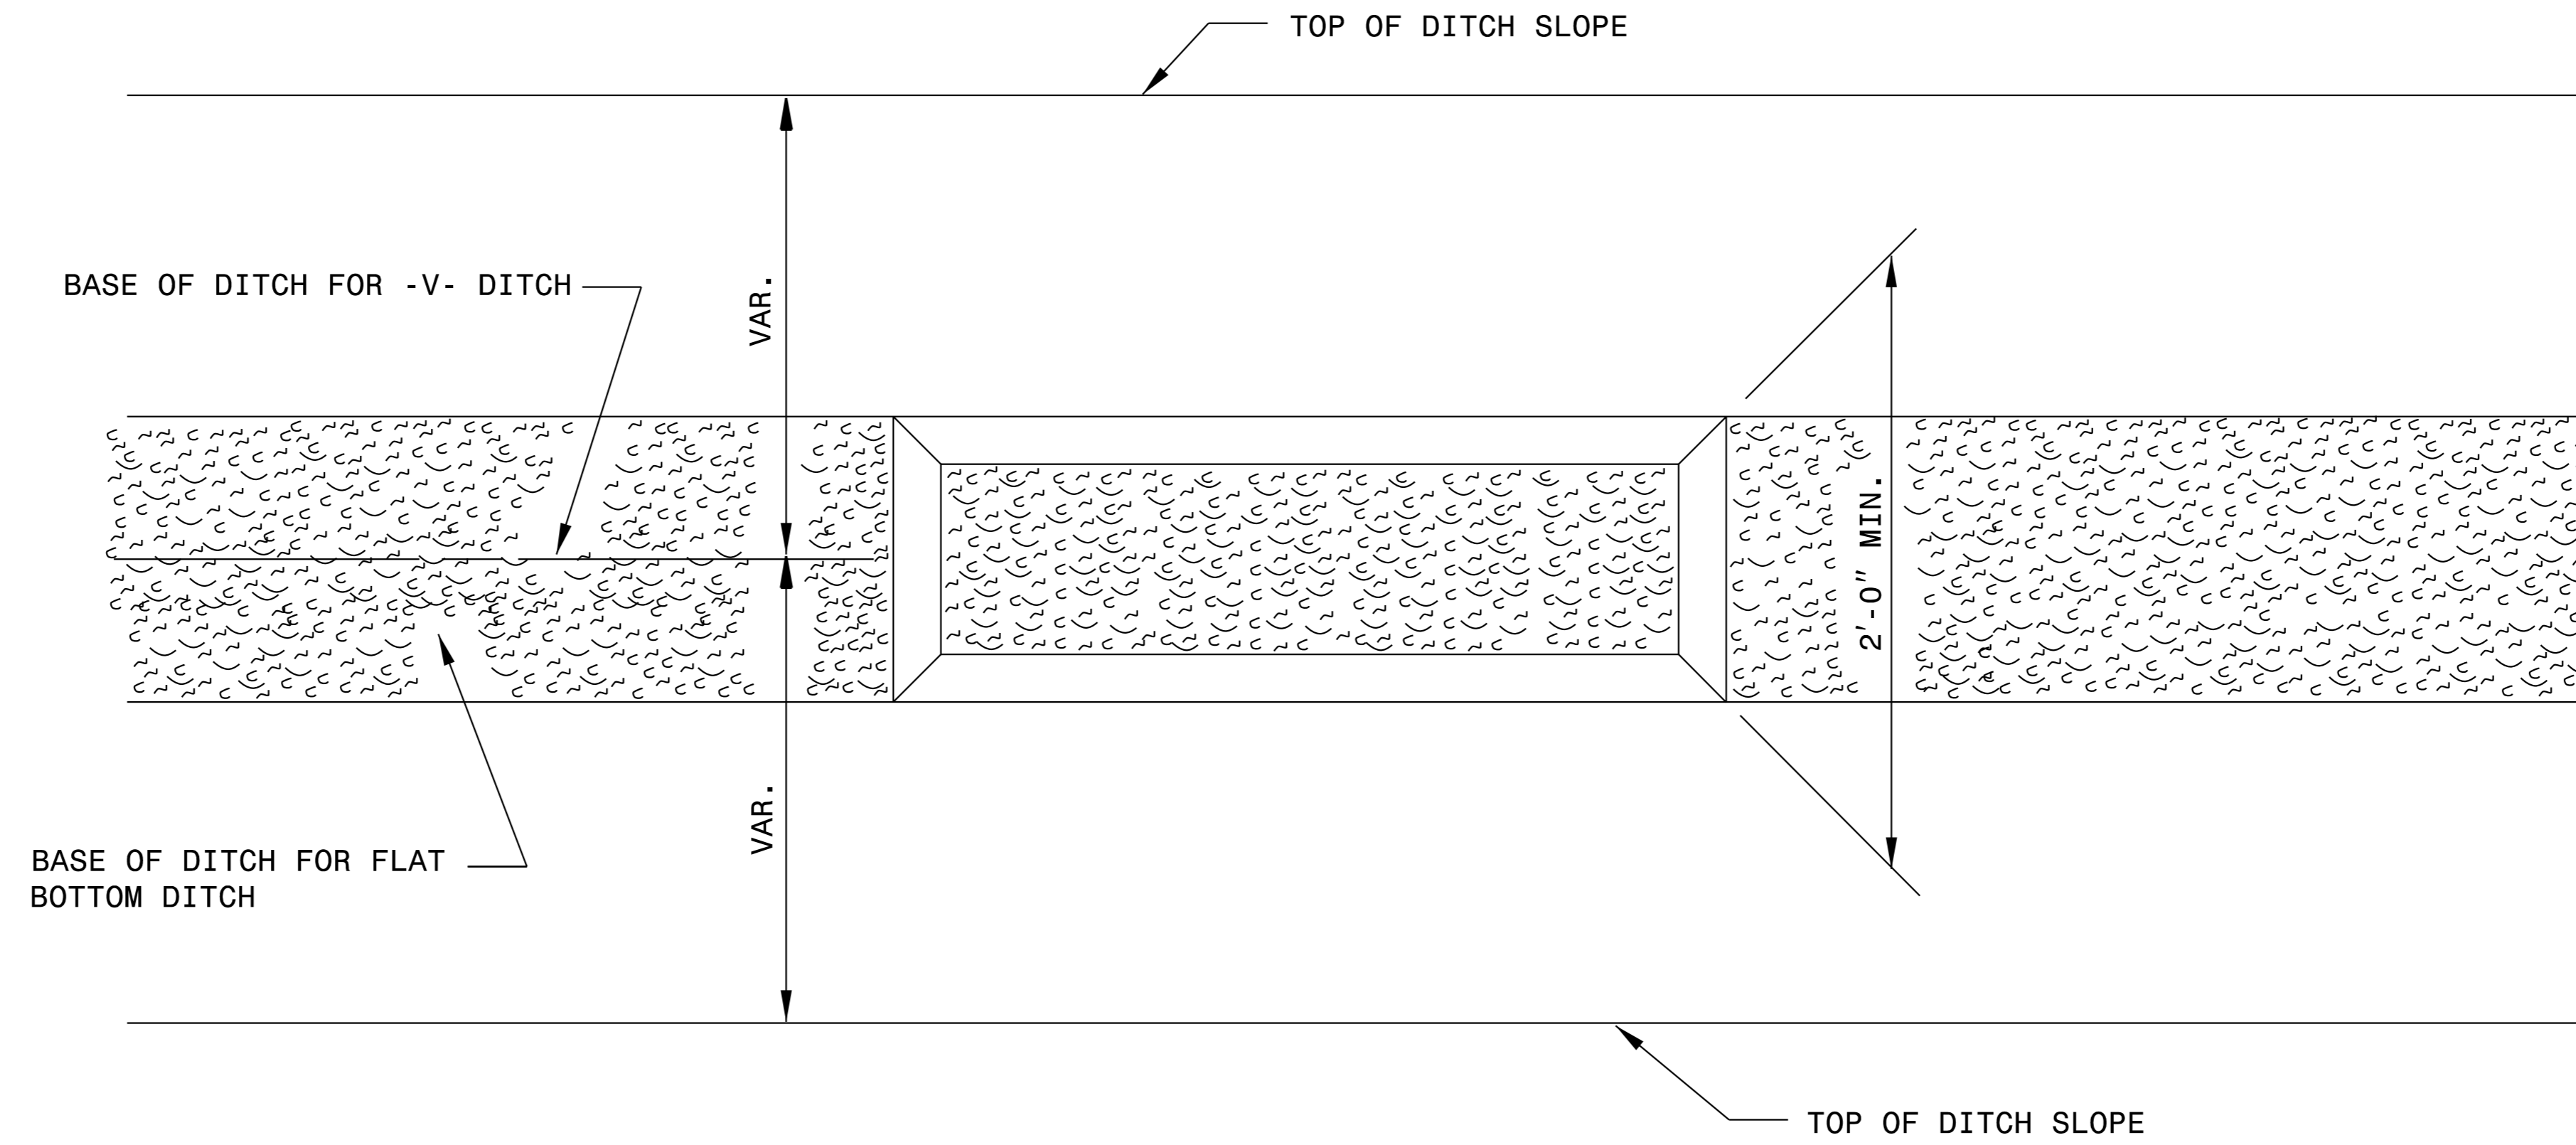

PLAN

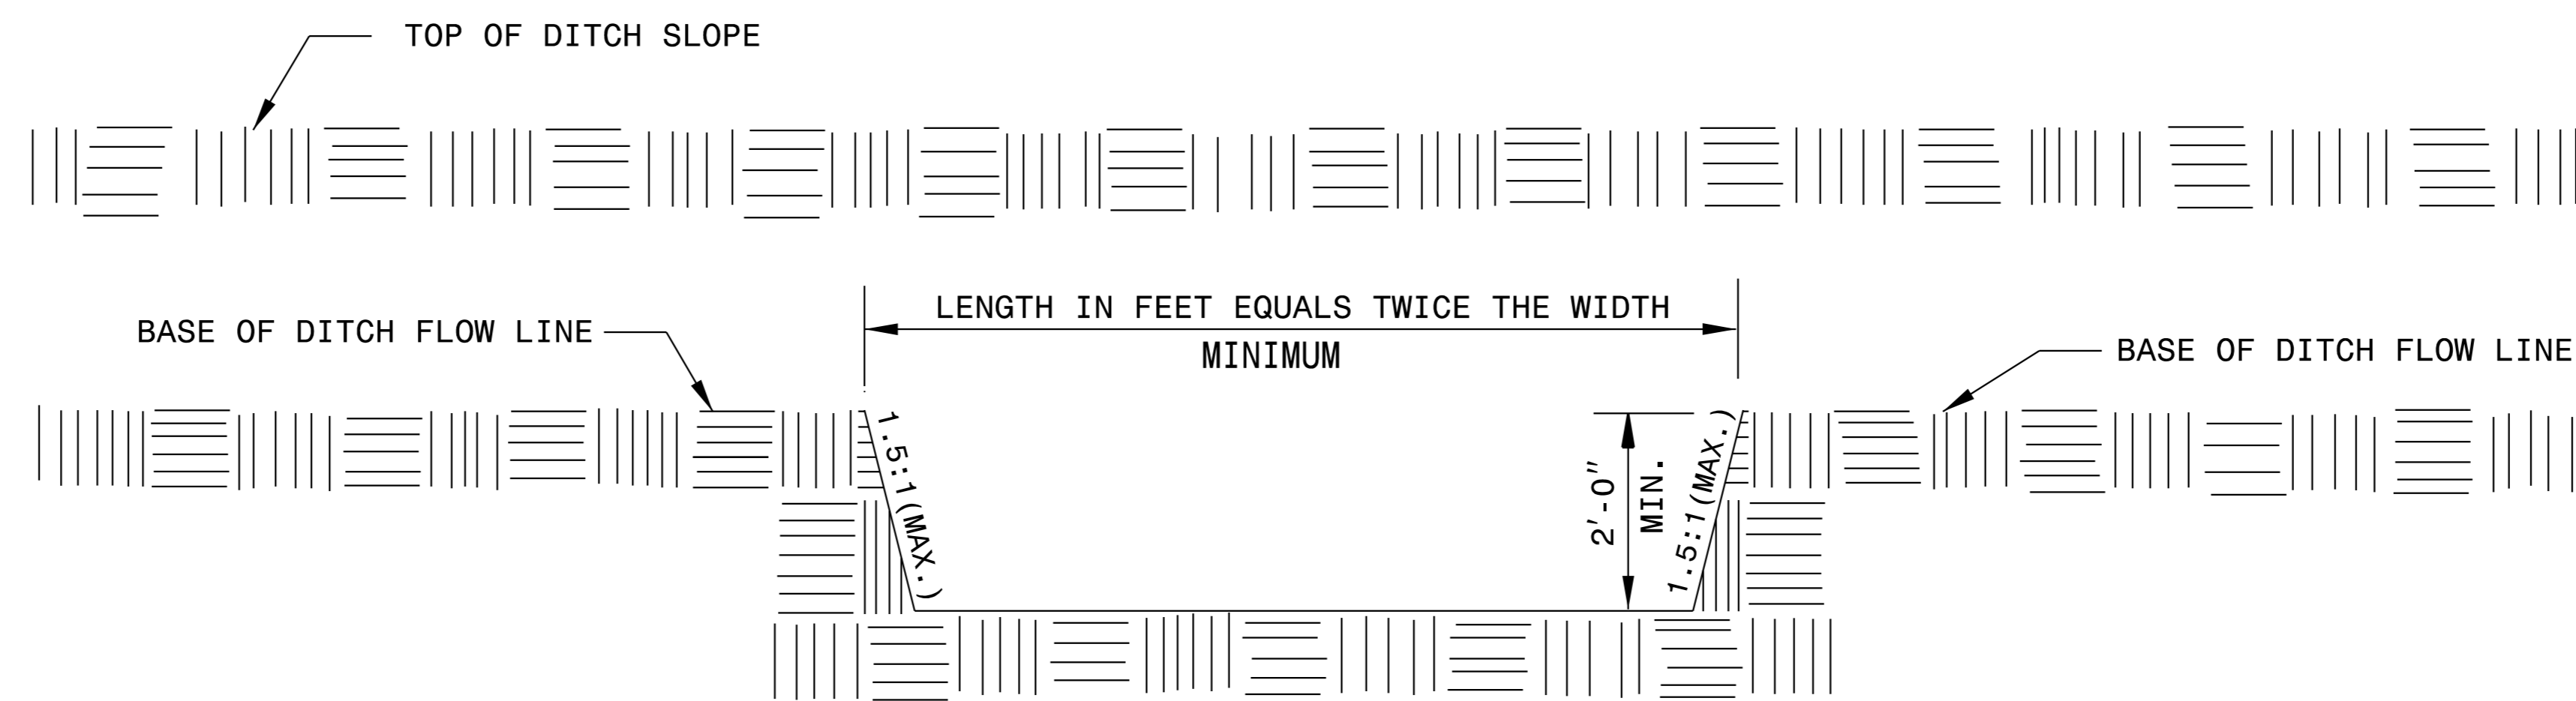

ELEVATION