


TIP PROJECT: EB-4707B

See Sheet UC-2 For Conventional Plan Sheet Symbols

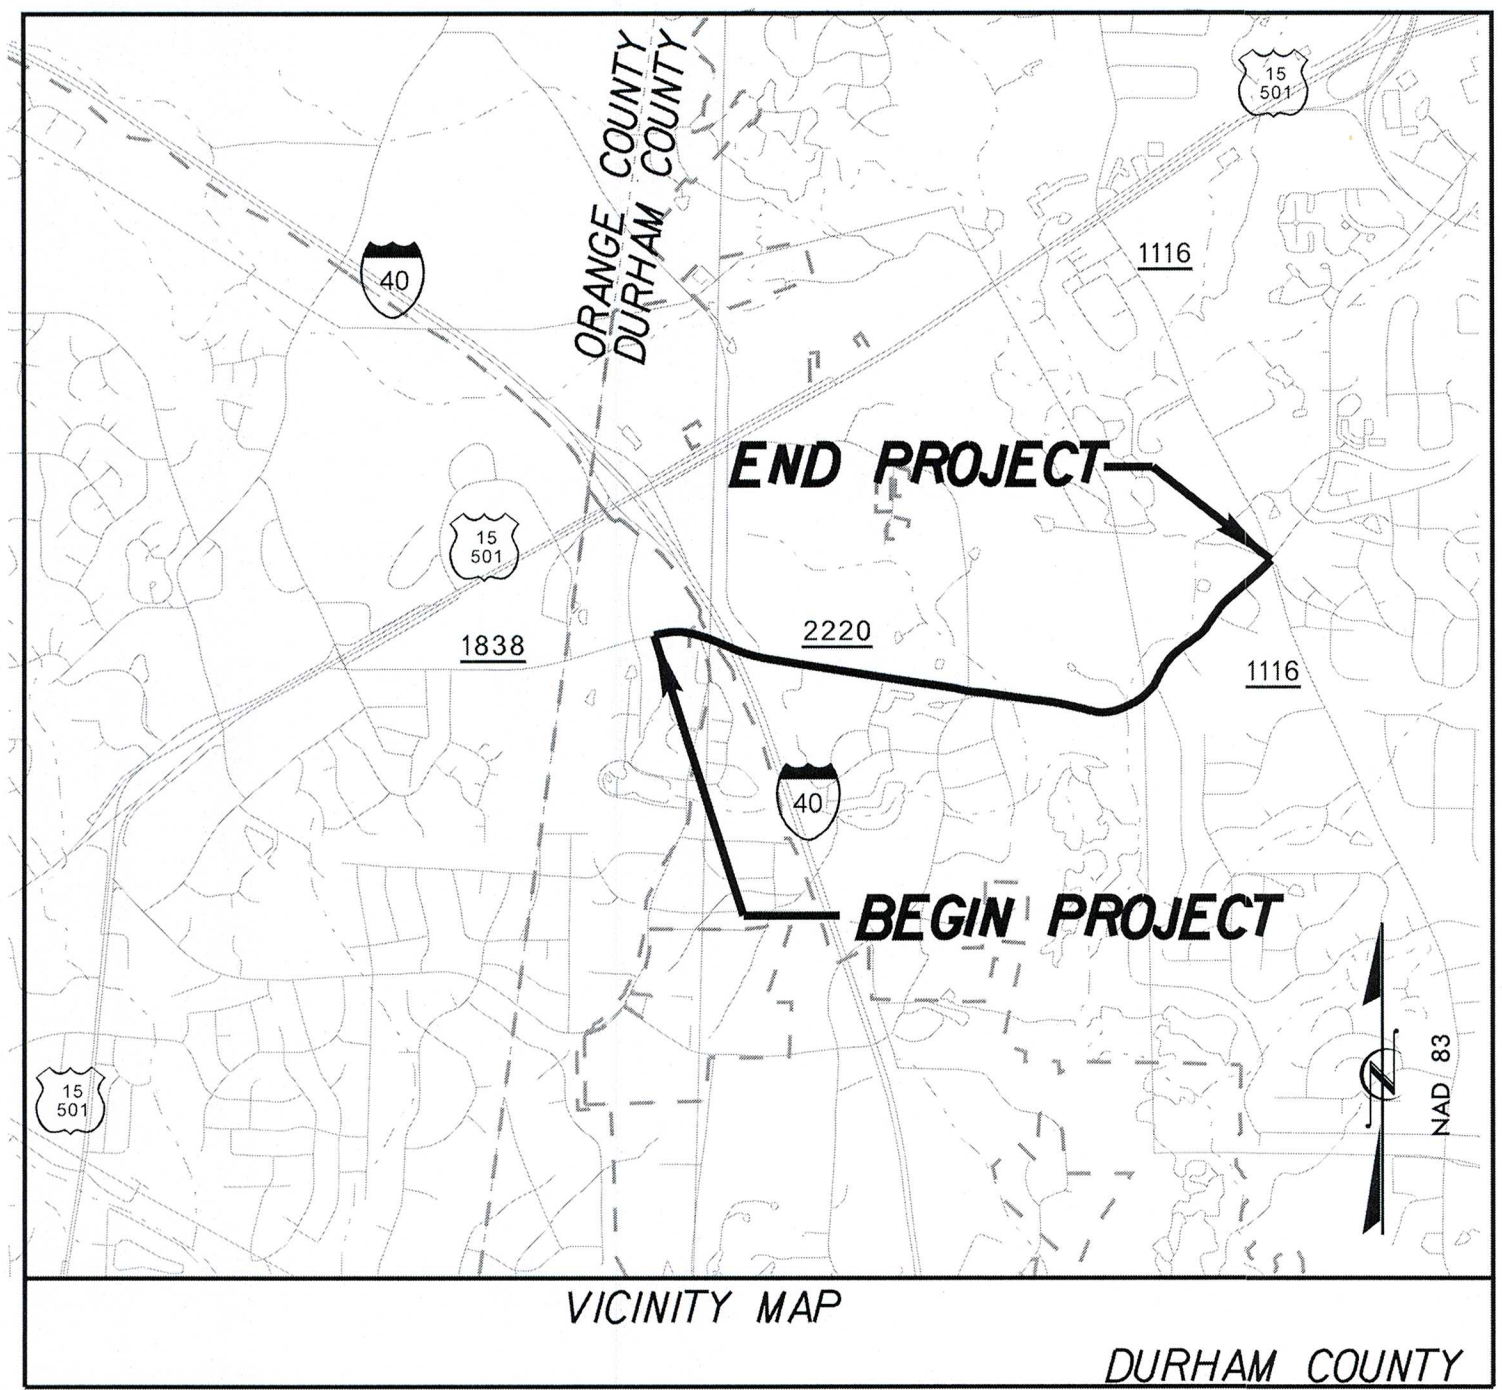



STATE OF NORTH CAROLINA
DIVISION OF HIGHWAYS

**UTILITY CONSTRUCTION PLANS
DURHAM COUNTY**

**LOCATION: SR 2220 (OLD CHAPEL HILL ROAD)
FROM SR 1113 (POPE ROAD)
TO SR 1116 (GARRETT ROAD)**

**TYPE OF WORK: WATERLINE RELOCATION AND
SEWERLINE RELOCATION**

T.I.P. NO.	SHEET NO.
EB-4707	UC-1

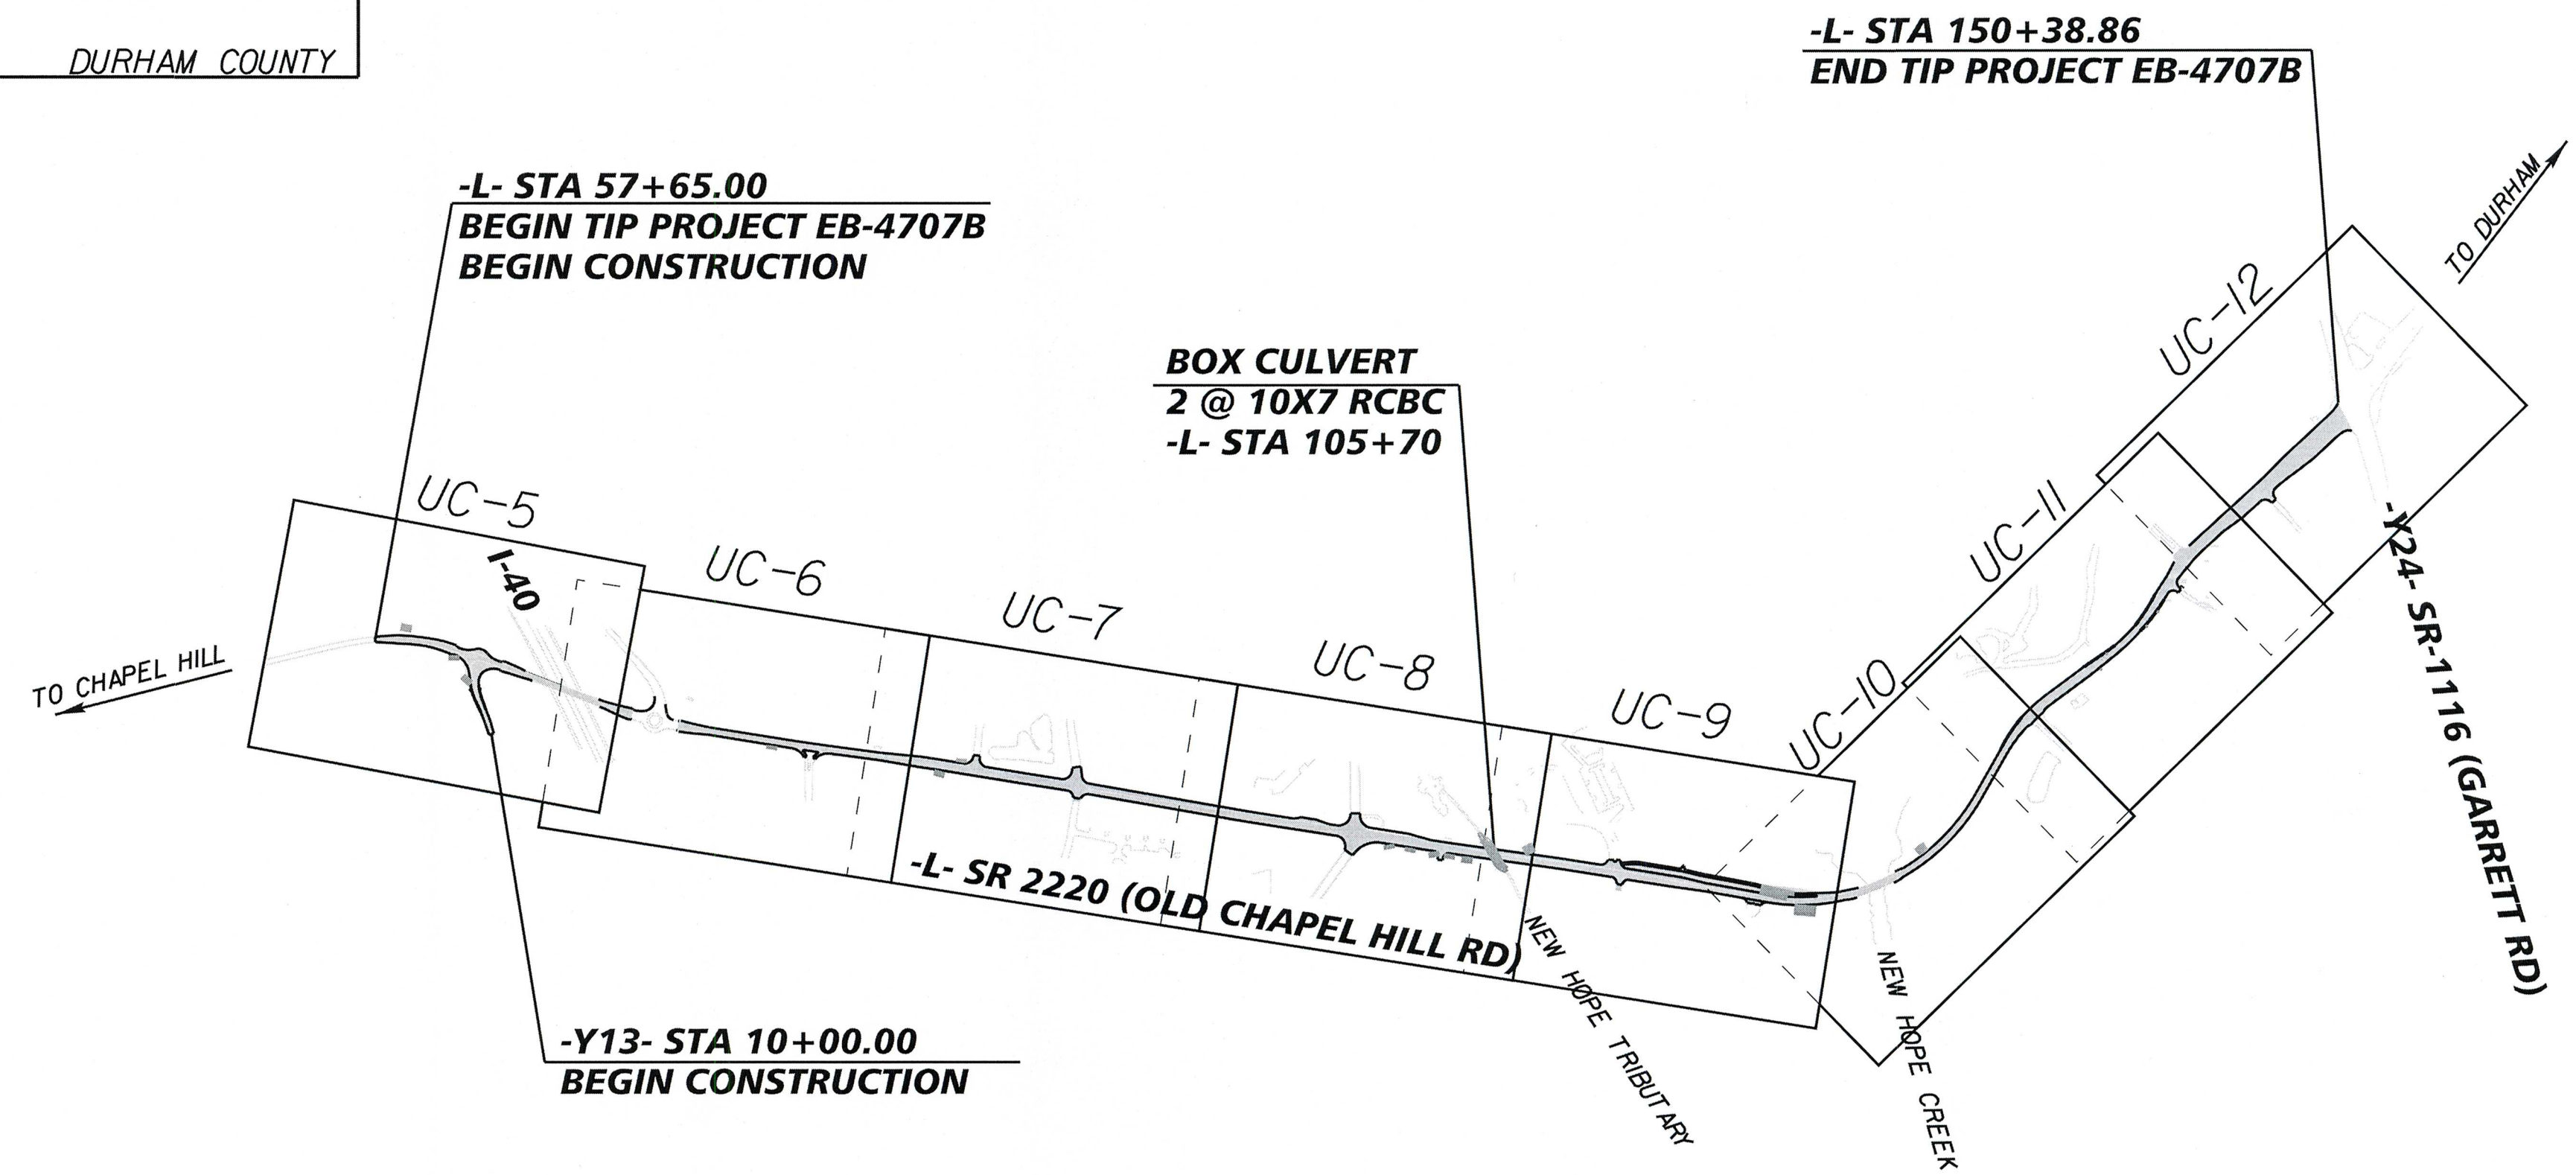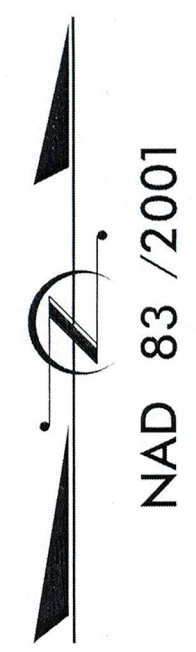

NCDOT CONTACT: MIKE KNEIS, P.E.
DIVISION 5, PROJECT MANAGER
(919) 220-4600

ENGINEERING "NO IMPACT" CERTIFICATION


THIS IS TO CERTIFY THAT I AM A DULY QUALIFIED ENGINEER LICENSED TO PRACTICE IN THE STATE OF NORTH CAROLINA. IT IS TO FURTHER CERTIFY THAT THE ATTACHED DESIGN, DATA AND SPECIFICATIONS HAVE BEEN PREPARED BY ME OR UNDER MY CLOSE PERSONAL SUPERVISION AND I AM AWARE OF THE LOCATION, ELEVATIONS AND FLOORWAY WIDTHS ON CHAPEL HILL RD.

DocuSigned by:
Matthew West
27572017908425

SIGNATURE: SEAL

CITY OF DURHAM PUBLIC WORKS DEPARTMENT APPROVED

ENGINEERING	DATE
STORM WATER	DATE 9/26/2017
TRANSPORTATION	DATE

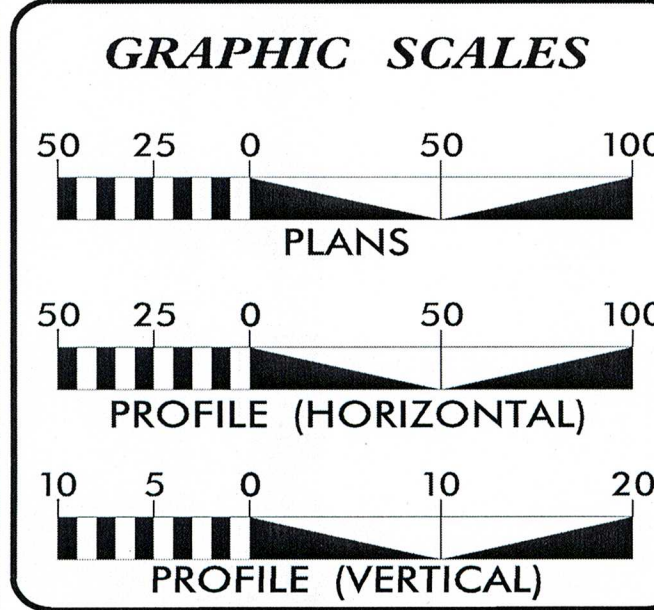

INDEX OF SHEETS

SHEET NO.	DESCRIPTION
UC-1	TITLE SHEET
UC-2	UTILITY SYMBOLOGY
UC-3	NOTES
UC-4A THRU UC-4D	DETAILS
UC-5 THRU UC-12	UTILITY CONSTRUCTION SHEETS
UC-13 THRU UC-14	PROFILE SHEETS

WATER AND SEWER OWNERS ON PROJECT

(1) WATER - CITY OF DURHAM & OWASA
(2) SANITARY SEWER - CITY OF DURHAM

PLANS PREPARED FOR THE NCDOT BY:

Kimley & Horn

NO. LICENSE OF FIRM: 56183
561 WEST KENNESAW STREET, SUITE 1000
DURHAM, NORTH CAROLINA 27701
PHONE: (919) 462-3238

Nolan D. Raney, P.E. UTILITIES PROJECT ENGINEER
Cody P. Mangano, EI UTILITIES PROJECT DESIGNER

SEAL

DocuSigned by:
Nolan Raney
2/3/2017

PREPARED IN THE OFFICE OF:
DIVISION OF HIGHWAYS
UTILITIES UNIT
UTILITIES ENGINEERING

1555 MAIL SERVICES CENTER
RALEIGH NC 27699-1555
PHONE (919) 707-6690
FAX (919) 250-4151

Roger Worthington, P.E. UTILITIES SECTION ENGINEER
Steve McKee, P.E. UTILITIES SQUAD LEADER PROJECT ENGINEER
Nolan Raney, P.E. UTILITIES PROJECT DESIGNER