


**-Y10A-**  
 PI Sta. 36+87.32  
 $\Delta = 14^{\circ} 37' 10.5''$  (RT)  
 $D = 1^{\circ} 53' 27.4''$   
 $L = 773.13'$   
 $T = 388.68'$   
 $R = 3,030.00'$   
 $Se = 0.030$   
 $DS = 40$  MPH  
 $Runoff = 63.0'$

**-Y11A-**  
 PI Sta. 20+94.72  
 $\Delta = 31^{\circ} 21' 39.0''$  (RT)  
 $D = 5^{\circ} 43' 46.5''$   
 $L = 547.35'$   
 $T = 280.72'$   
 $R = 1,000.00'$   
 $Se = 0.05$   
 $DS = 40$  MPH  
 $Runoff = 105.0'$

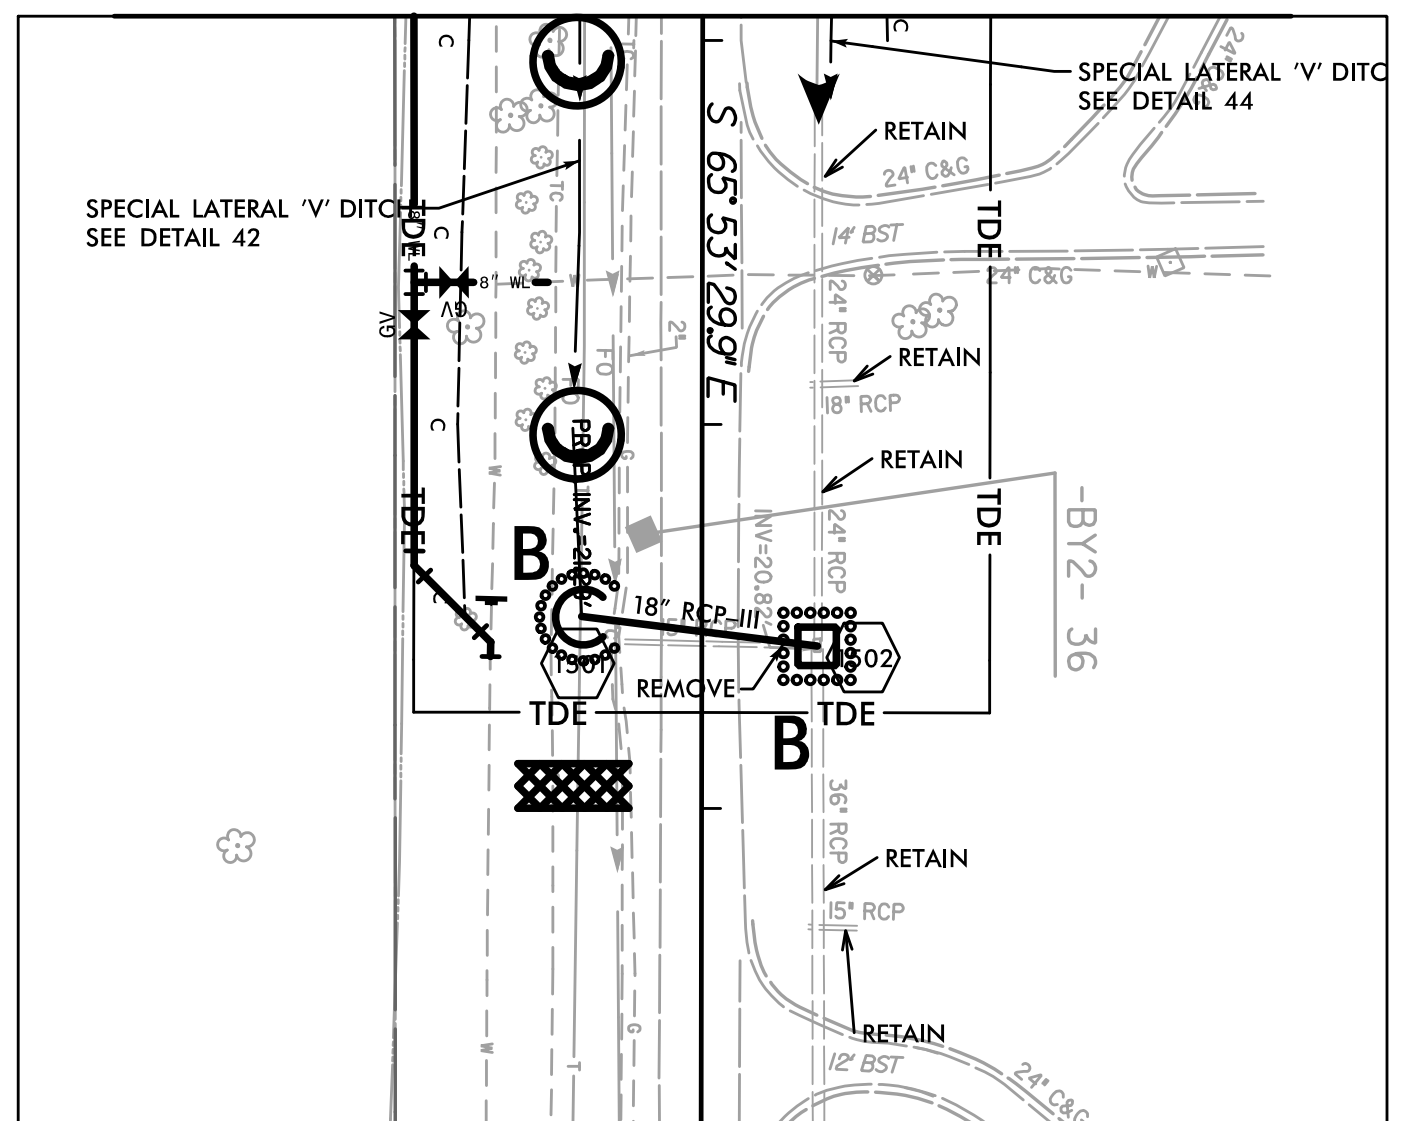

	PROPOSED SIDEWALK
	PROPOSED PAVEMENT REMOVAL
FOR -Y10A- PROFILE, SEE SHEET NO. 25	
FOR -Y11A- PROFILE, SEE SHEET NO. 25	