

09.08/99

TIP PROJECT: R-5516

STATE OF NORTH CAROLINA
DIVISION OF HIGHWAYS





T.I.P. NO.	SHEET NO.
R-5516	UO-1

NOTE:
ALL UTILITY WORK SHOWN ON THIS SHEET IS DONE BY OTHERS.
NO PAYMENT WILL BE MADE TO THE CONTRACTOR FOR UTILITY WORK SHOWN ON THIS SHEET.

**UTILITIES BY OTHERS PLANS
CRAVEN COUNTY**

**LOCATION: US 70 (SR 1162) AT SLOCUM ROAD AT
CHERRY POINT MILITARY BASE**

**TYPE OF WORK: OVERHEAD AND UNDERGROUND POWER, GAS &
COMMUNICATIONS RELOCATIONS**
BEGIN TIP PROJECT R-5516

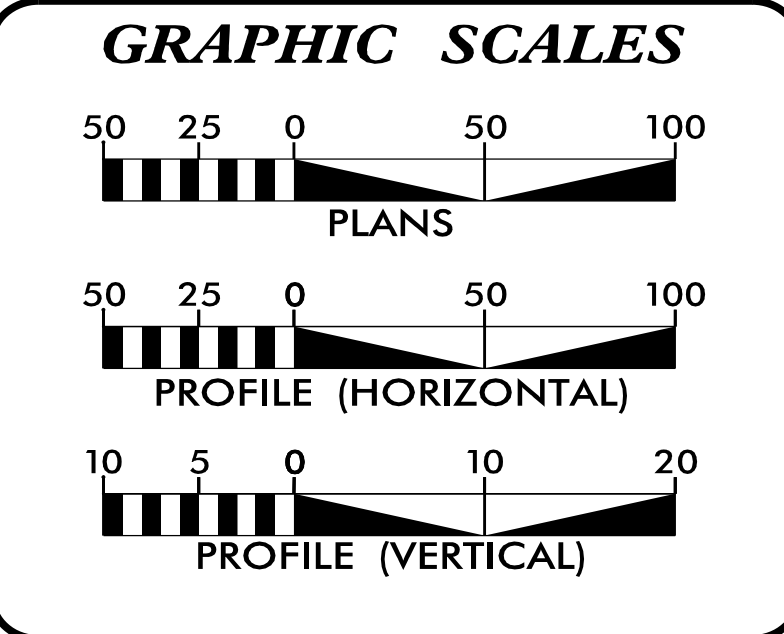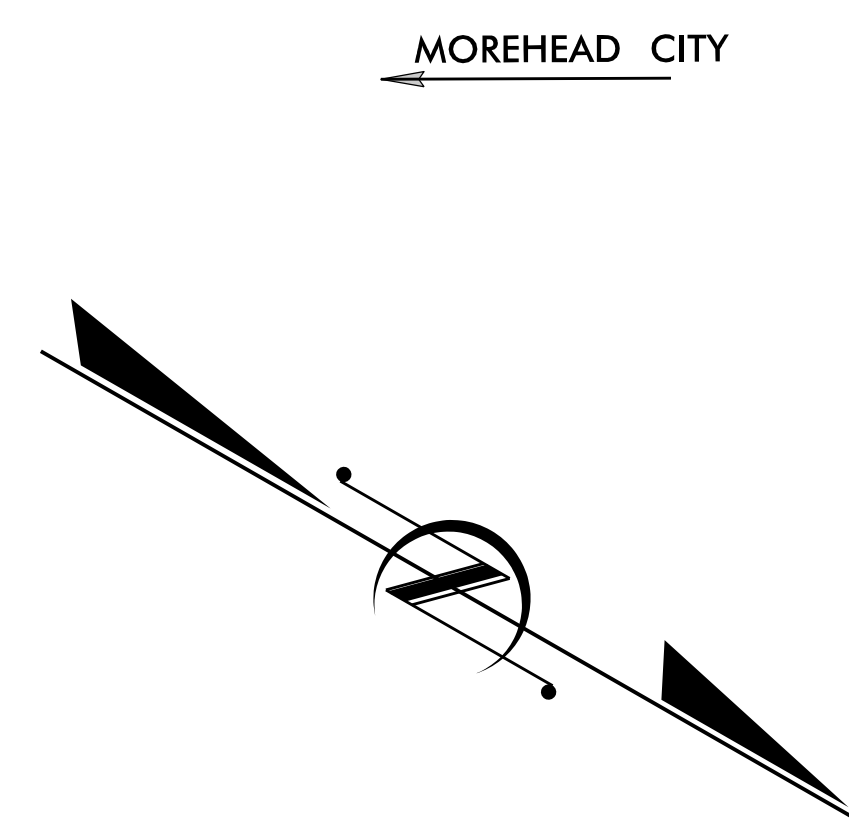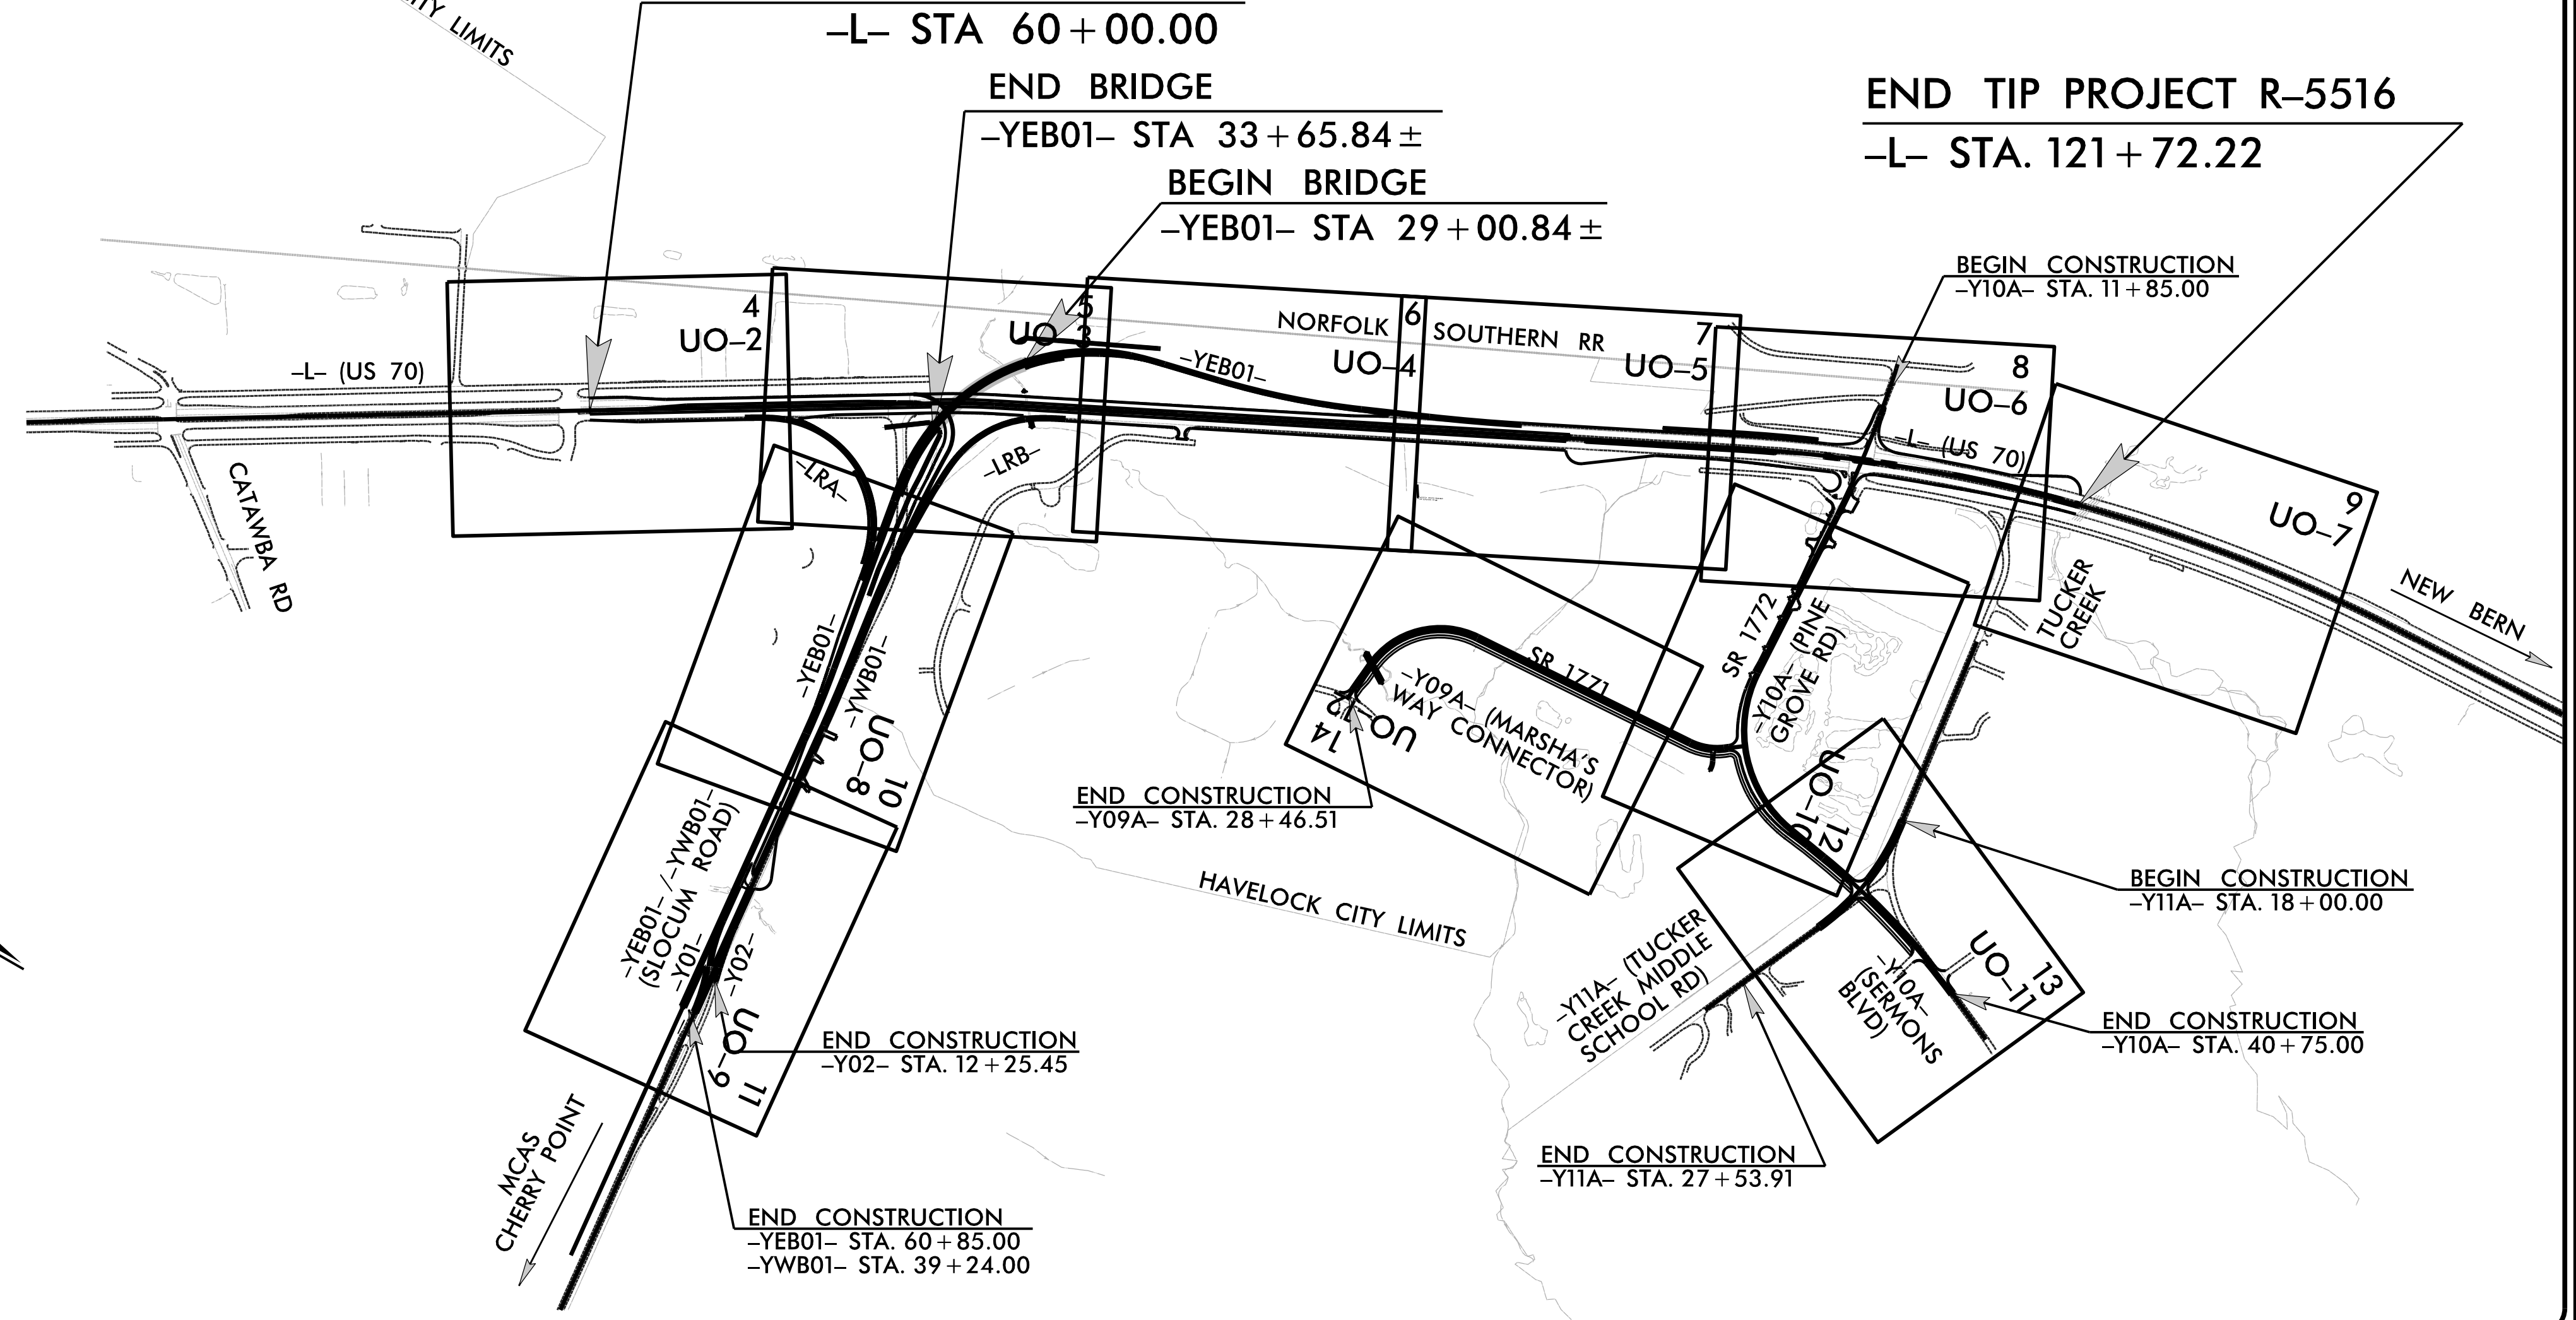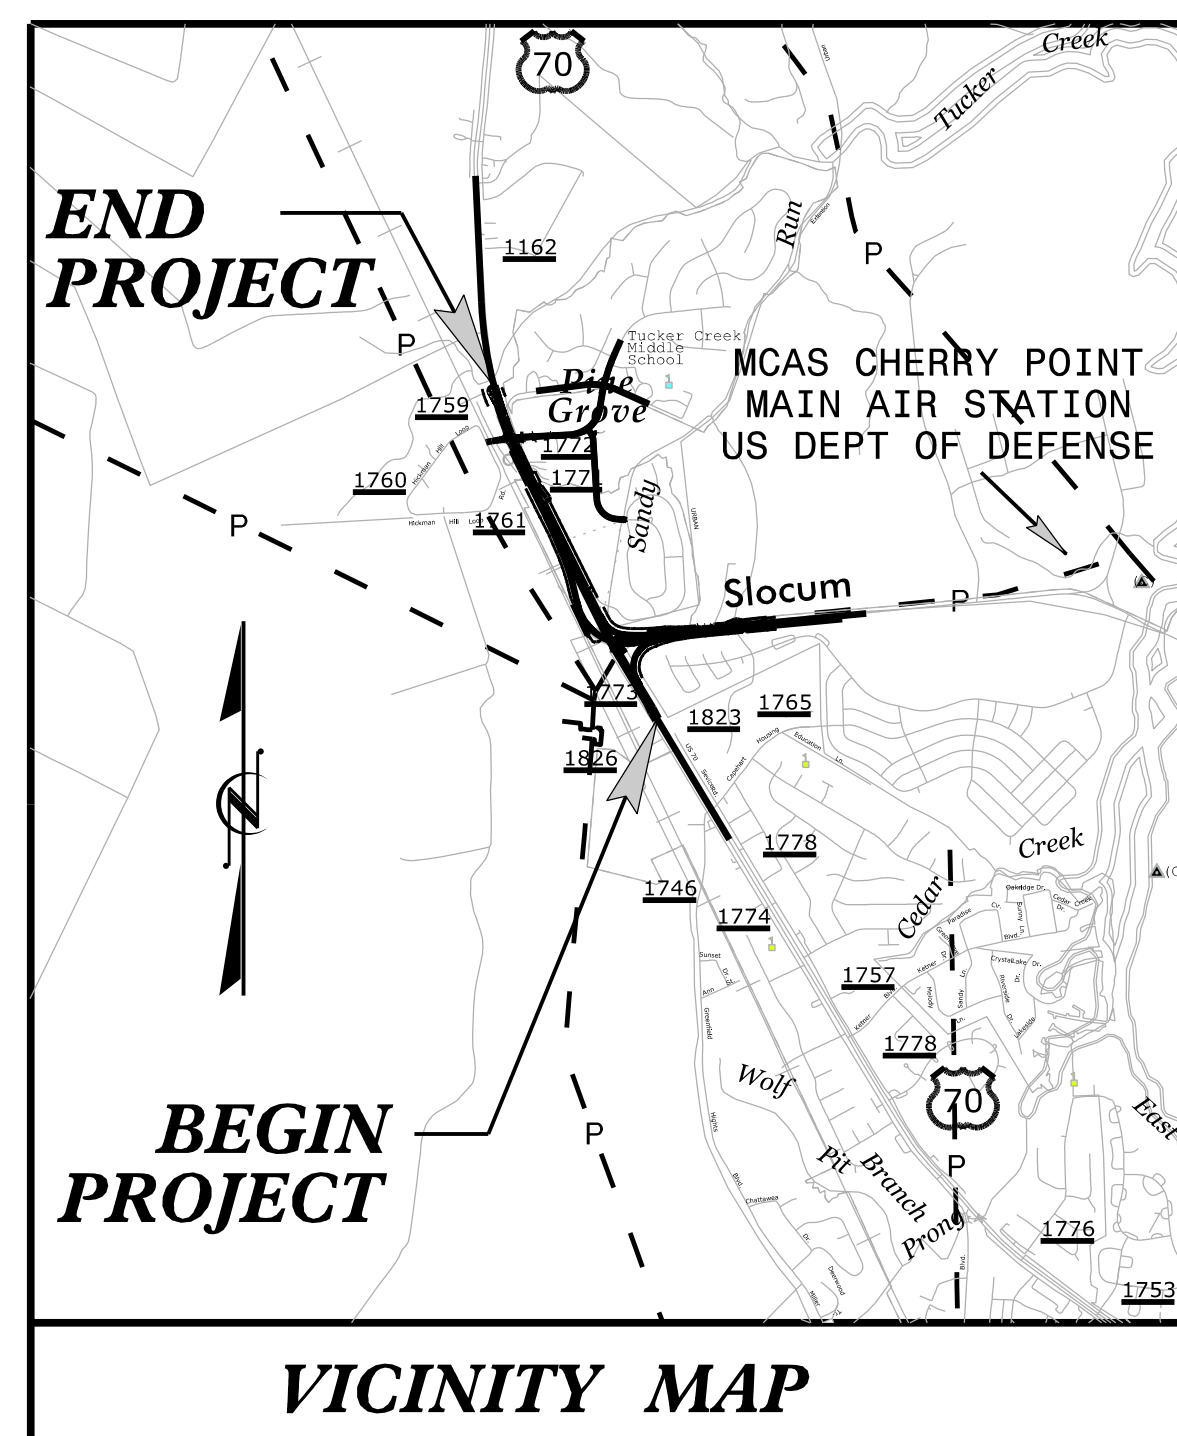

INDEX OF SHEETS

SHEET NO.:	DESCRIPTION:
UO-1	TITLE SHEET
UO-2 THRU UO-12	UBO PLAN SHEETS

- UTILITY OWNERS WITH CONFLICTS**
- (A) POWER (DISTRIBUTION) - DUKE ENERGY
 - (B) POWER (TRANSMISSION) - DUKE ENERGY
 - (C) POWER (DISTRIBUTION) - CITY OF NEW BERN
 - (D) COMMUNICATIONS - CENTURYLINK
 - (E) SEWER - CITY OF HAVELOCK
 - (F) LIGHTING - CHERRY POINT MILITARY BASE
 - (G) COMMUNICATIONS - TIME WARNER CABLE
 - (H) FIBER - CRAVEN COUNTY SCHOOLS

PREPARED IN THE OFFICE OF:

JOHN FAISON UTILITY PROJECT MANAGER
JOHN FAISON PROJECT UTILITY COORDINATOR
JOSH BARBOUR PROJECT UTILITY DESIGNER

**DIVISION OF HIGHWAYS
UTILITIES UNIT**
1555 MAIL SERVICES CENTER
RALEIGH, NC 27699-1555
PHONE (919) 707-6690
FAX (919) 250-4151

BO HEMPHILL, P.E. UTILITIES REGIONAL ENGINEER
NABIL HAMDAN UTILITIES ENGINEER
ED REAMS UTILITIES AREA COORDINATOR
LARRY JAMES JR. UTILITIES COORDINATOR

2:03:34 PM
290_001_r5516_ut_1sh_u001.psh.dgn
Division: