







PROJ. REFERENCE NO.
R-5516

SHEET NO.
X-27

150 140 130 120 110 100 90 80 70 60 50 40 30 20 10 0 10 20 30 40 50 60 70 80 90 100 110 120 130 140 150

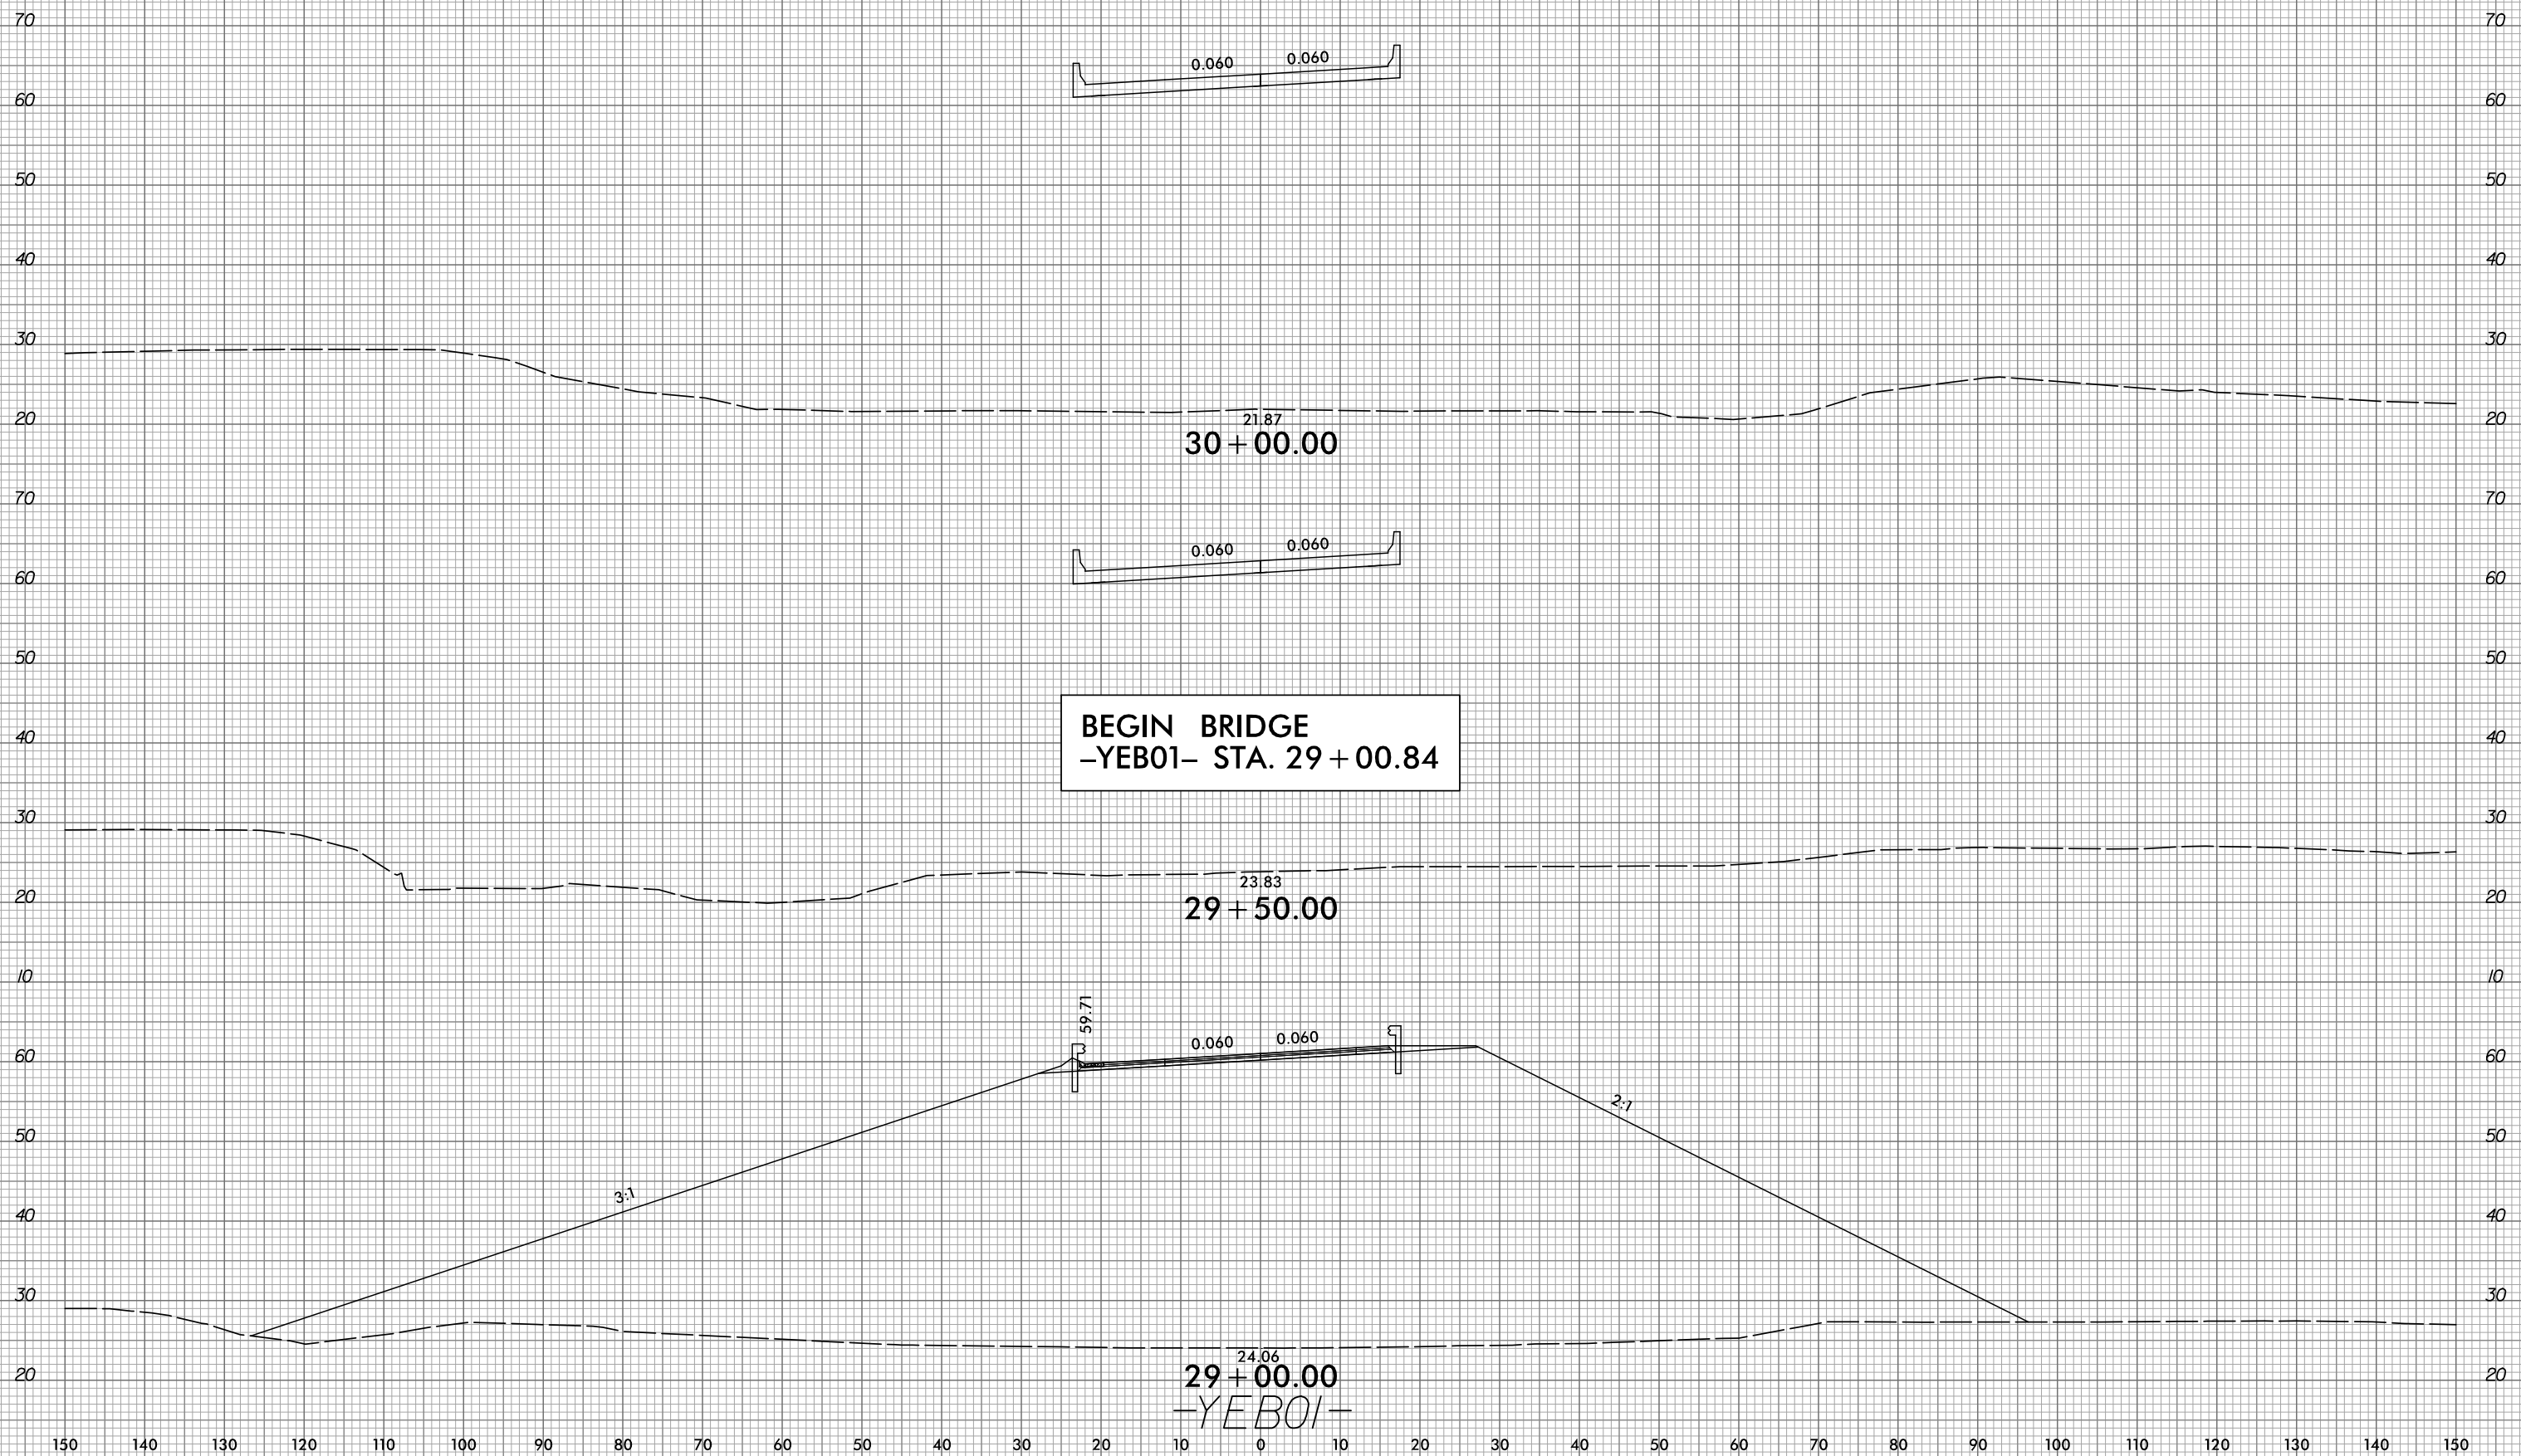

BEGIN BRIDGE
-YEB01- STA. 29 + 00.84

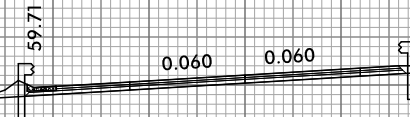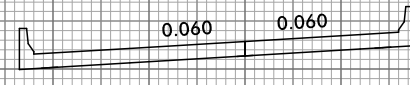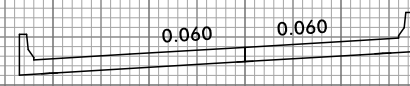

5/10/2017
R:\Roadway\Xsc\5516_r.dwg_xpl\YEB01.dgn