





PROJ. REFERENCE NO.
R-5516


SHEET NO.
X-30

150 140 130 120 110 100 90 80 70 60 50 40 30 20 10 0 10 20 30 40 50 60 70 80 90 100 110 120 130 140 150

SEE SHEET X-39 FOR
-YWB01- CROSS SECTIONS

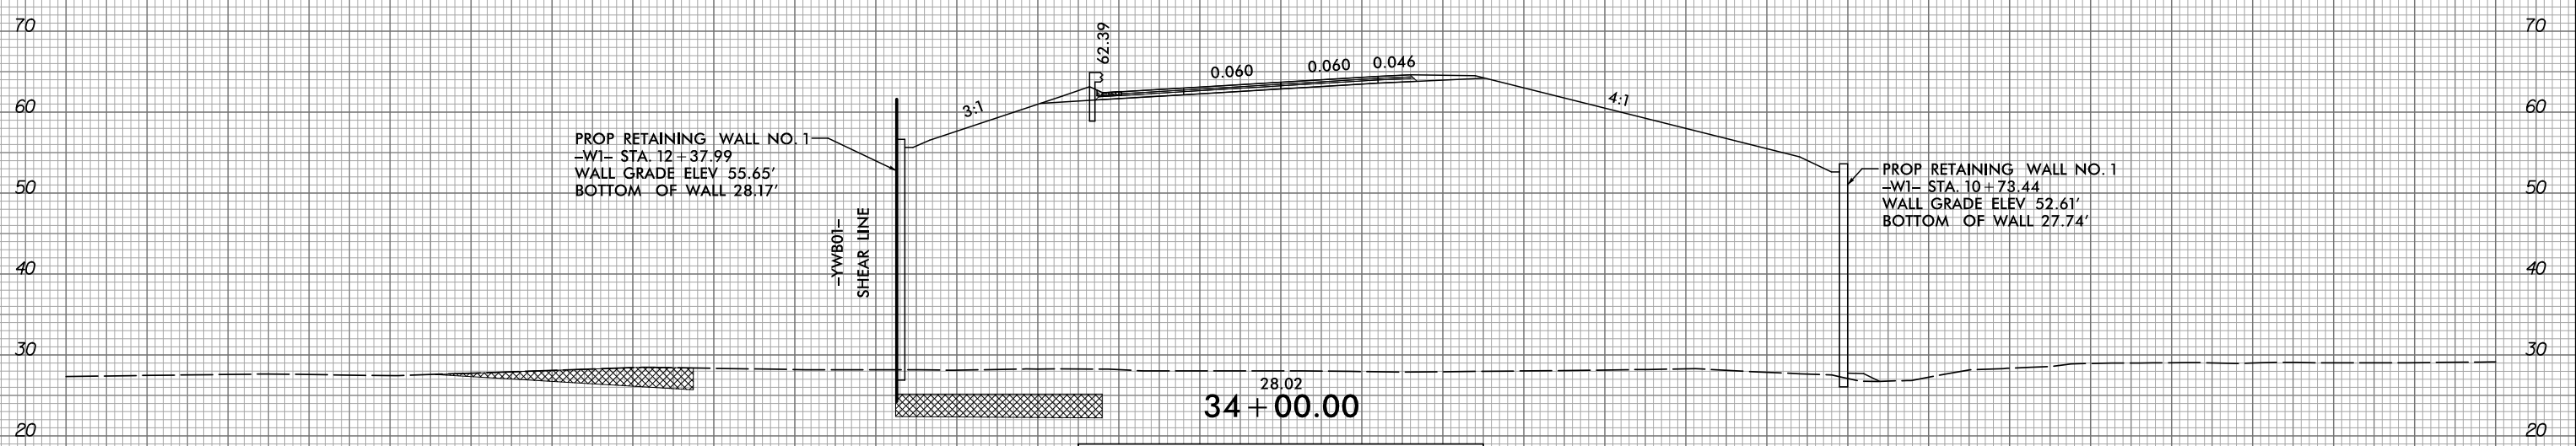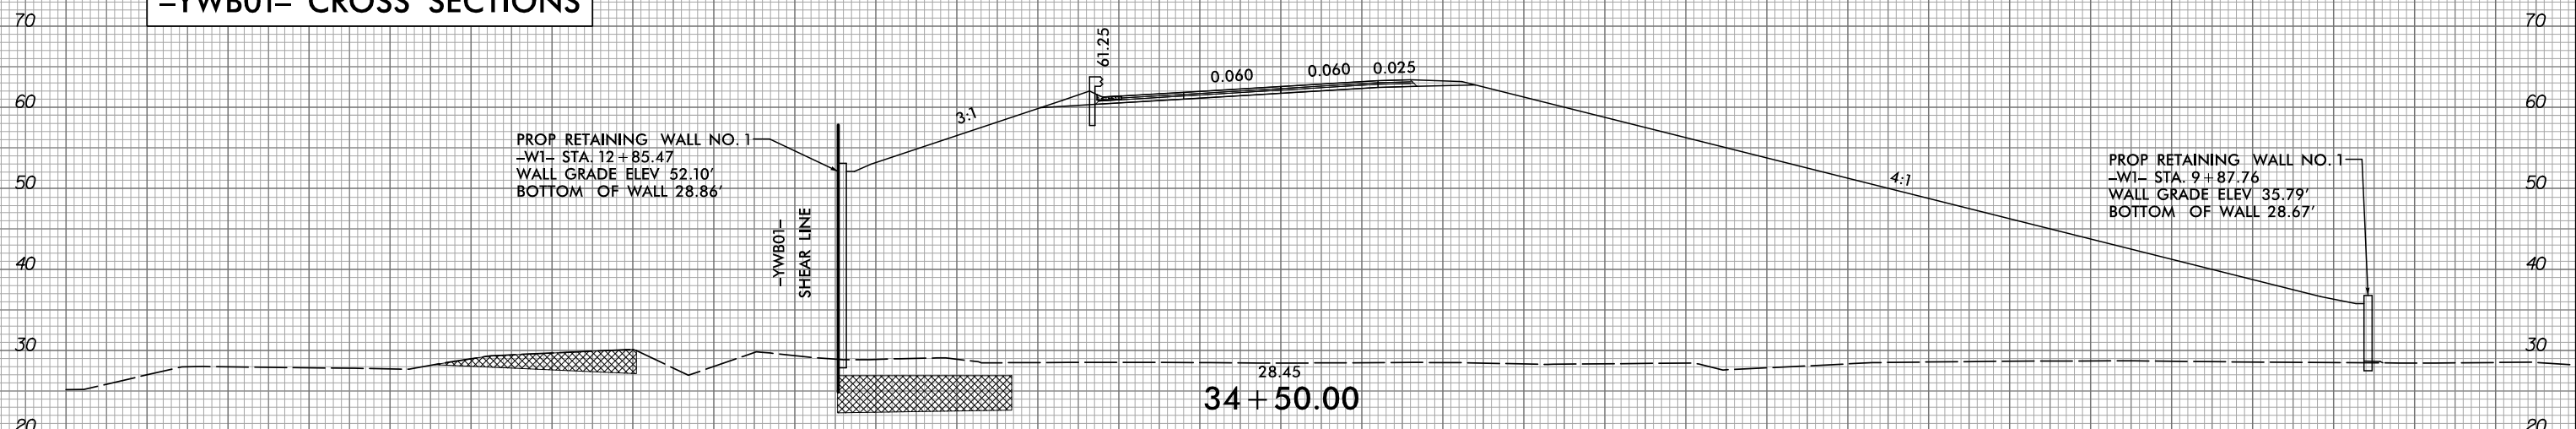

END BRIDGE
-YEB01- STA. 33+65.84

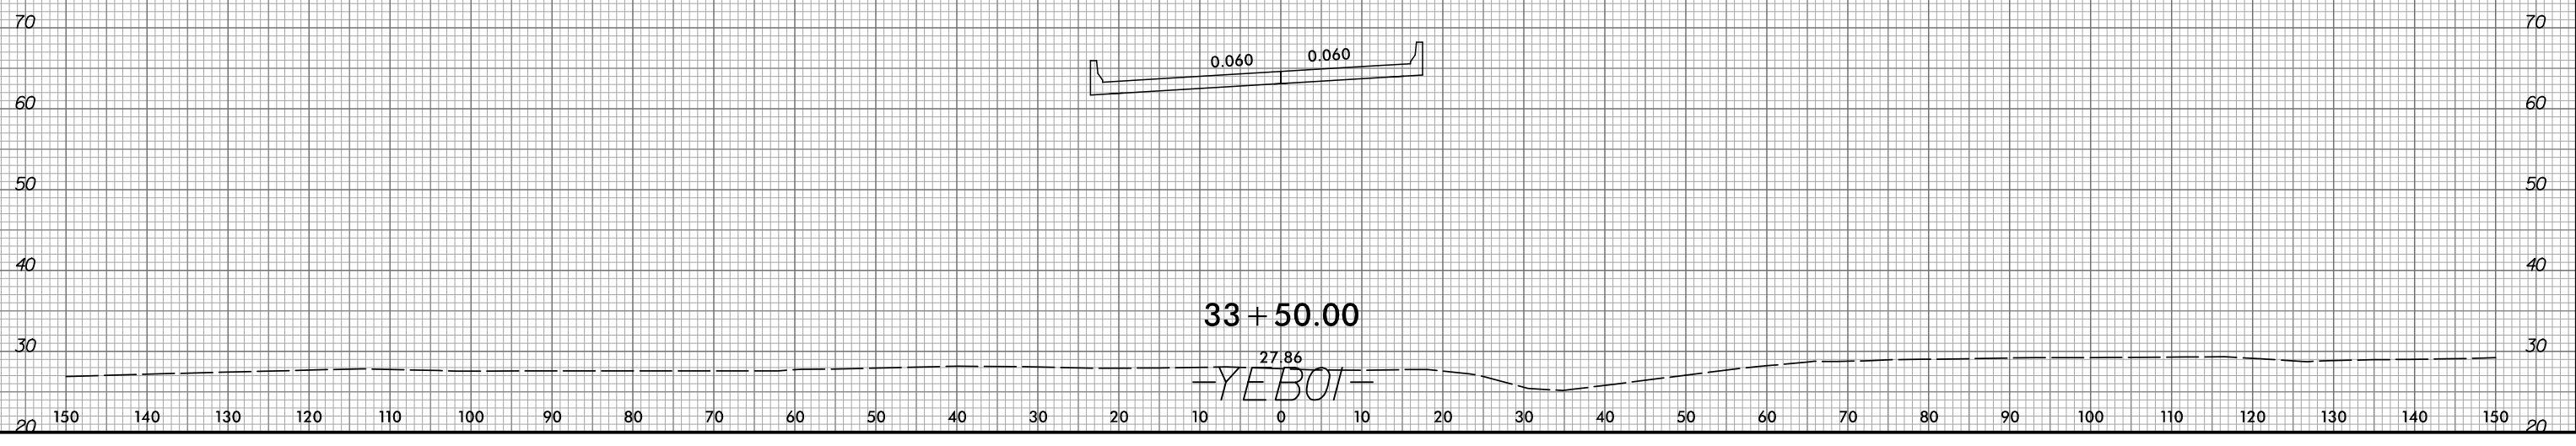

5/10/2017
R:\Roadway\Xsc\5516_r.djv_xpl\YEB01.dgn