


6/23/16

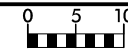

PROJ. REFERENCE NO.
R-5516

SHEET NO.
X-45

150 140 130 120 110 100 90 80 70 60 50 40 30 20 10 0 10 20 30 40 50 60 70 80 90 100 110 120 130 140 150

40

30

20

10

40

30

20

10

30

20

40

30

20

40

30

20

40

30

20

40

30

20

10

40

30

20

10

30

20

40

30

20

40







30

20

40

30

20

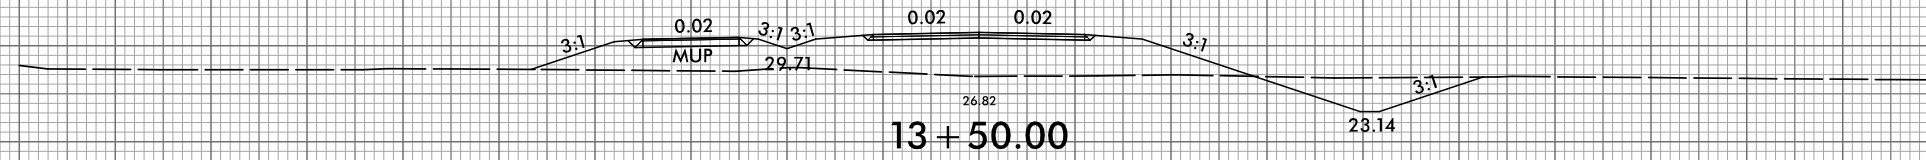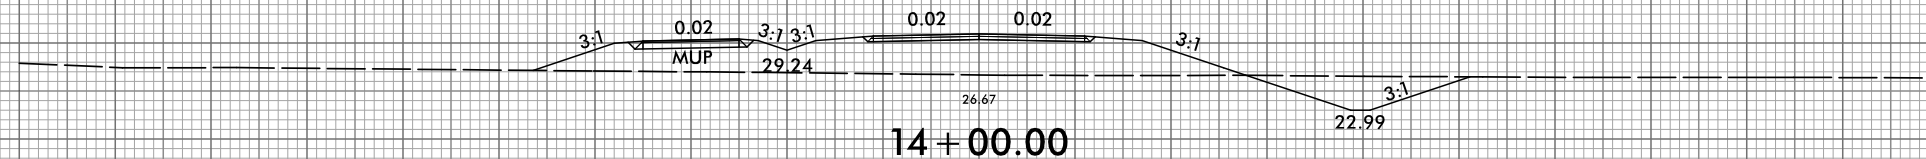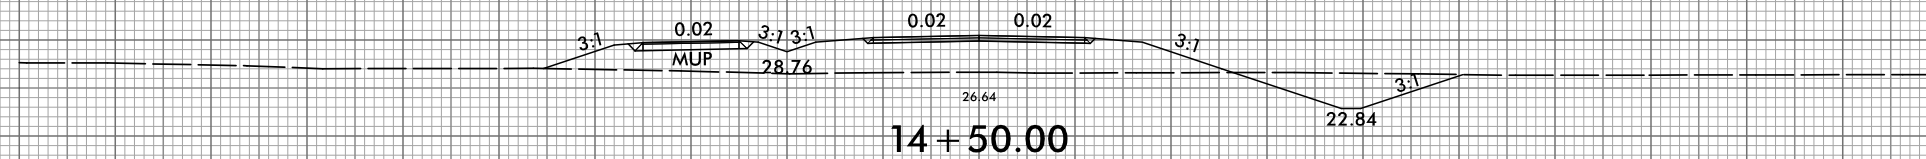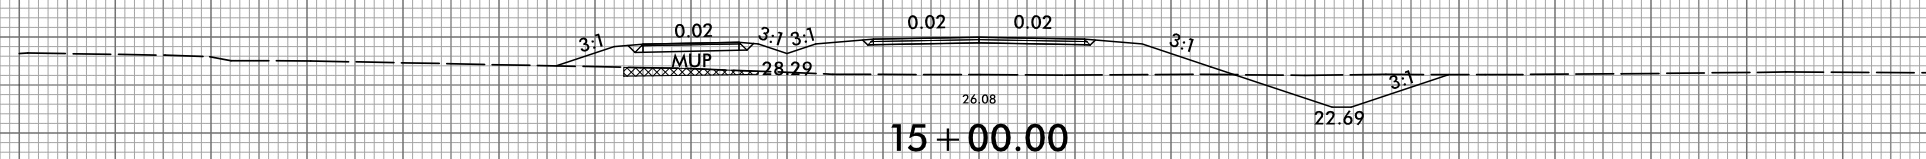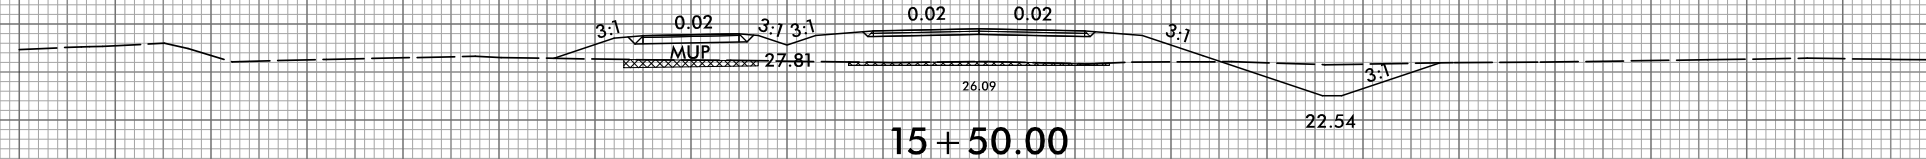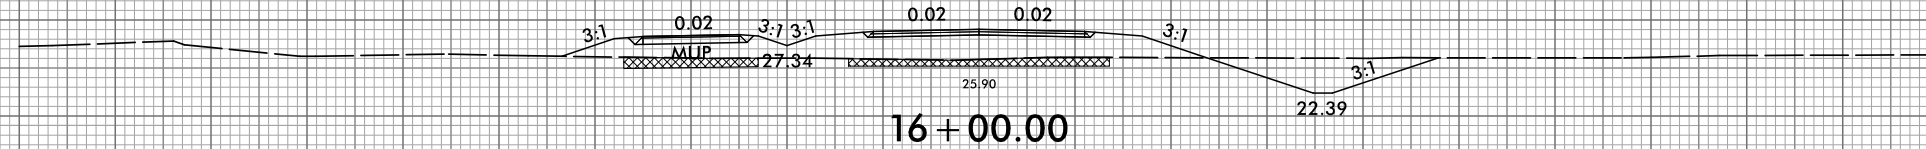

-Y09A-

150 140 130 120 110 100 90 80 70 60 50 40 30 20 10 0 10 20 30 40 50 60 70 80 90 100 110 120 130 140 150

6/13/2017
R:\Roadway\Xsc\15516_rdy_xpl\Y09A.dgn
spalange