



6/23/16

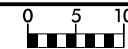

PROJ. REFERENCE NO.  
R-5516

SHEET NO.  
X-50

150 140 130 120 110 100 90 80 70 60 50 40 30 20 10 0 10 20 30 40 50 60 70 80 90 100 110 120 130 140 150

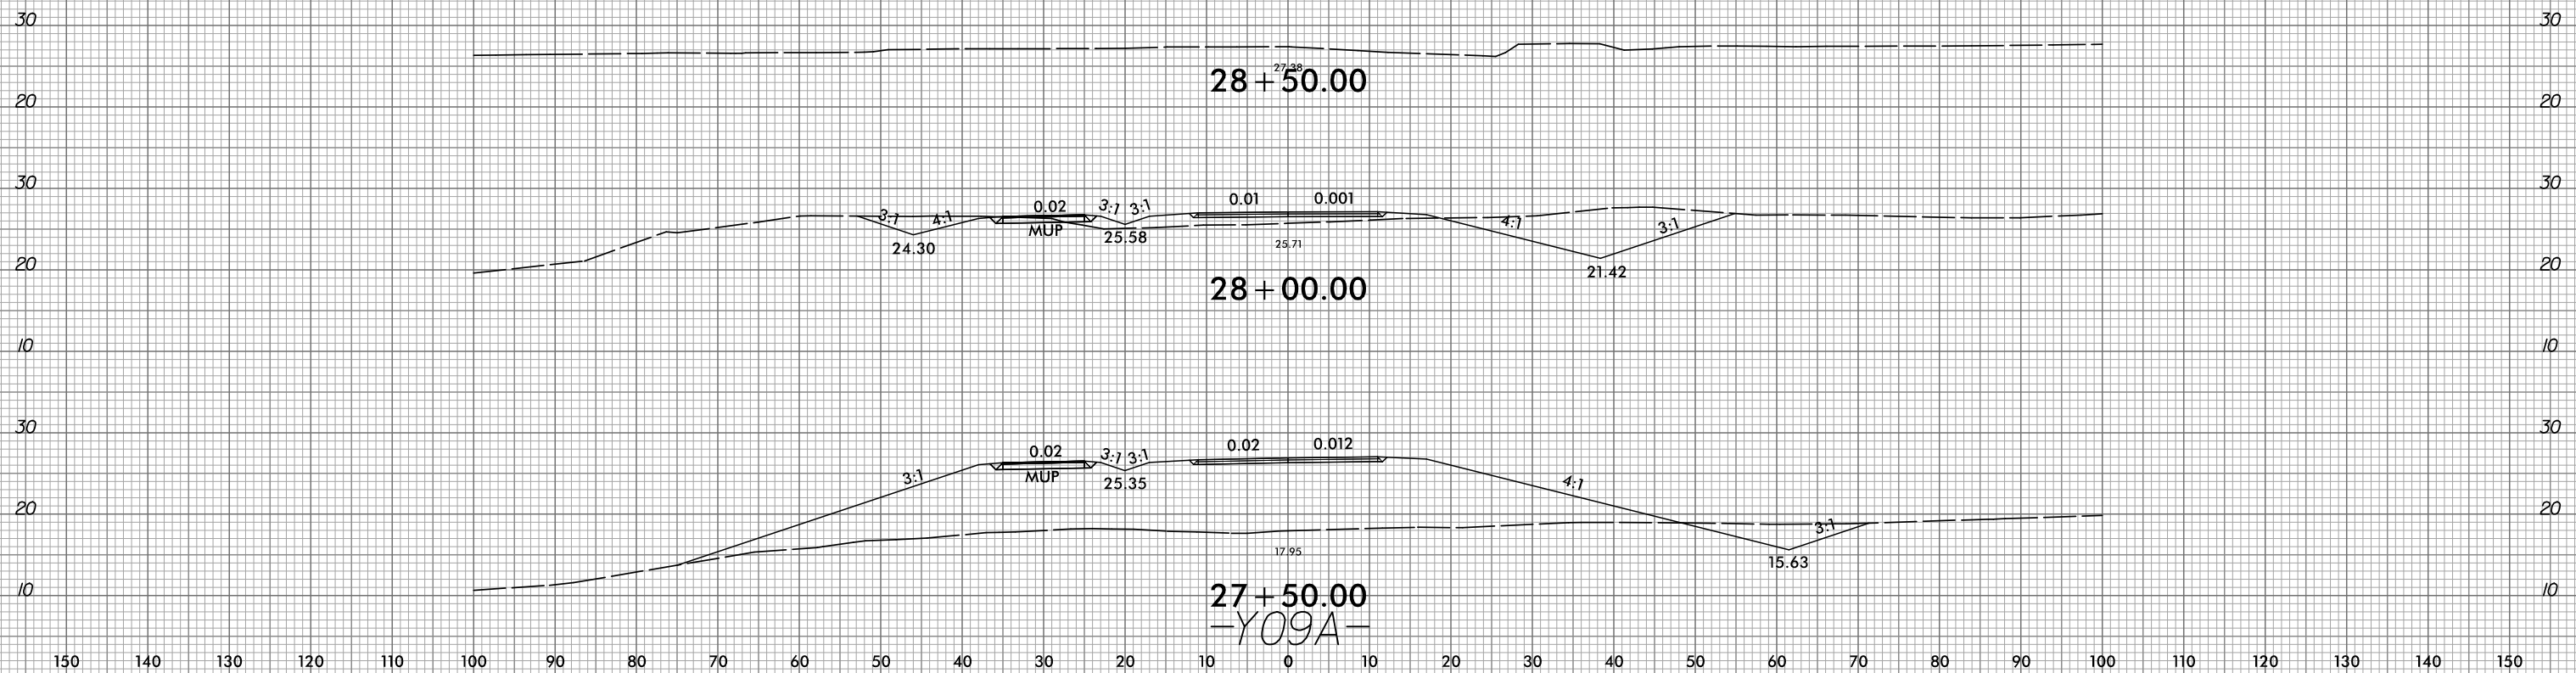

150 140 130 120 110 100 90 80 70 60 50 40 30 20 10 0 10 20 30 40 50 60 70 80 90 100 110 120 130 140 150

6/13/2017  
R:\Roadway\Xsc\1-5516\_r.dwg\_xpl\_109A.dgn  
spaldrige