



DATE: 4/7/2017
TIME: 2:51:06 PM


USER: jmorris
DGN: R:\632444_Sigcom_Road\400_Technical\408_Structure\Craven\401_085_S13_R5516_SML_P503.dgn

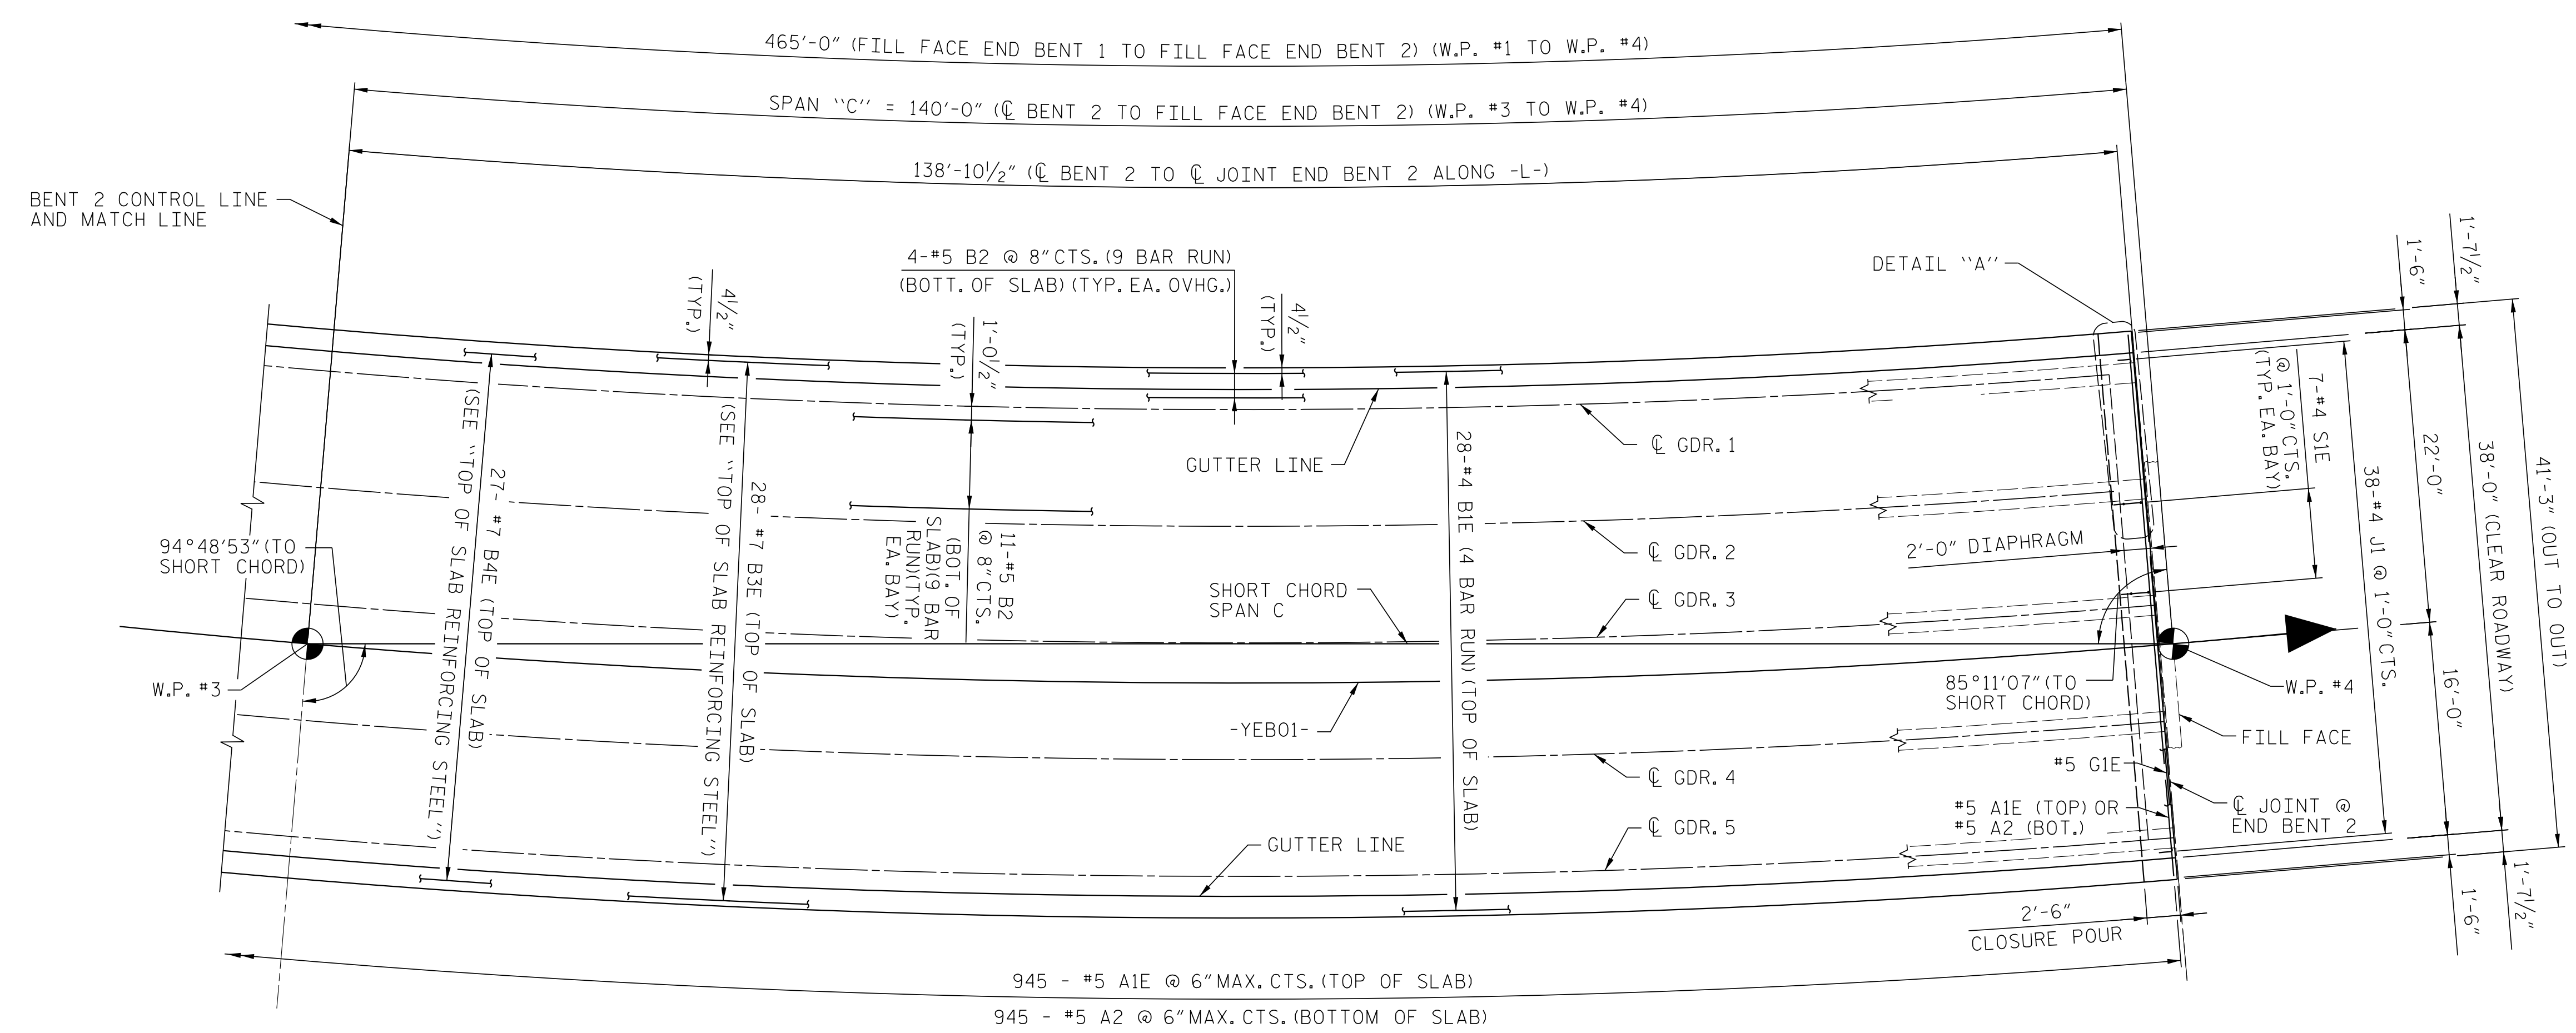

PLAN OF SPAN "C"
(ALL DIMENSIONS RADIAL UNLESS NOTED)

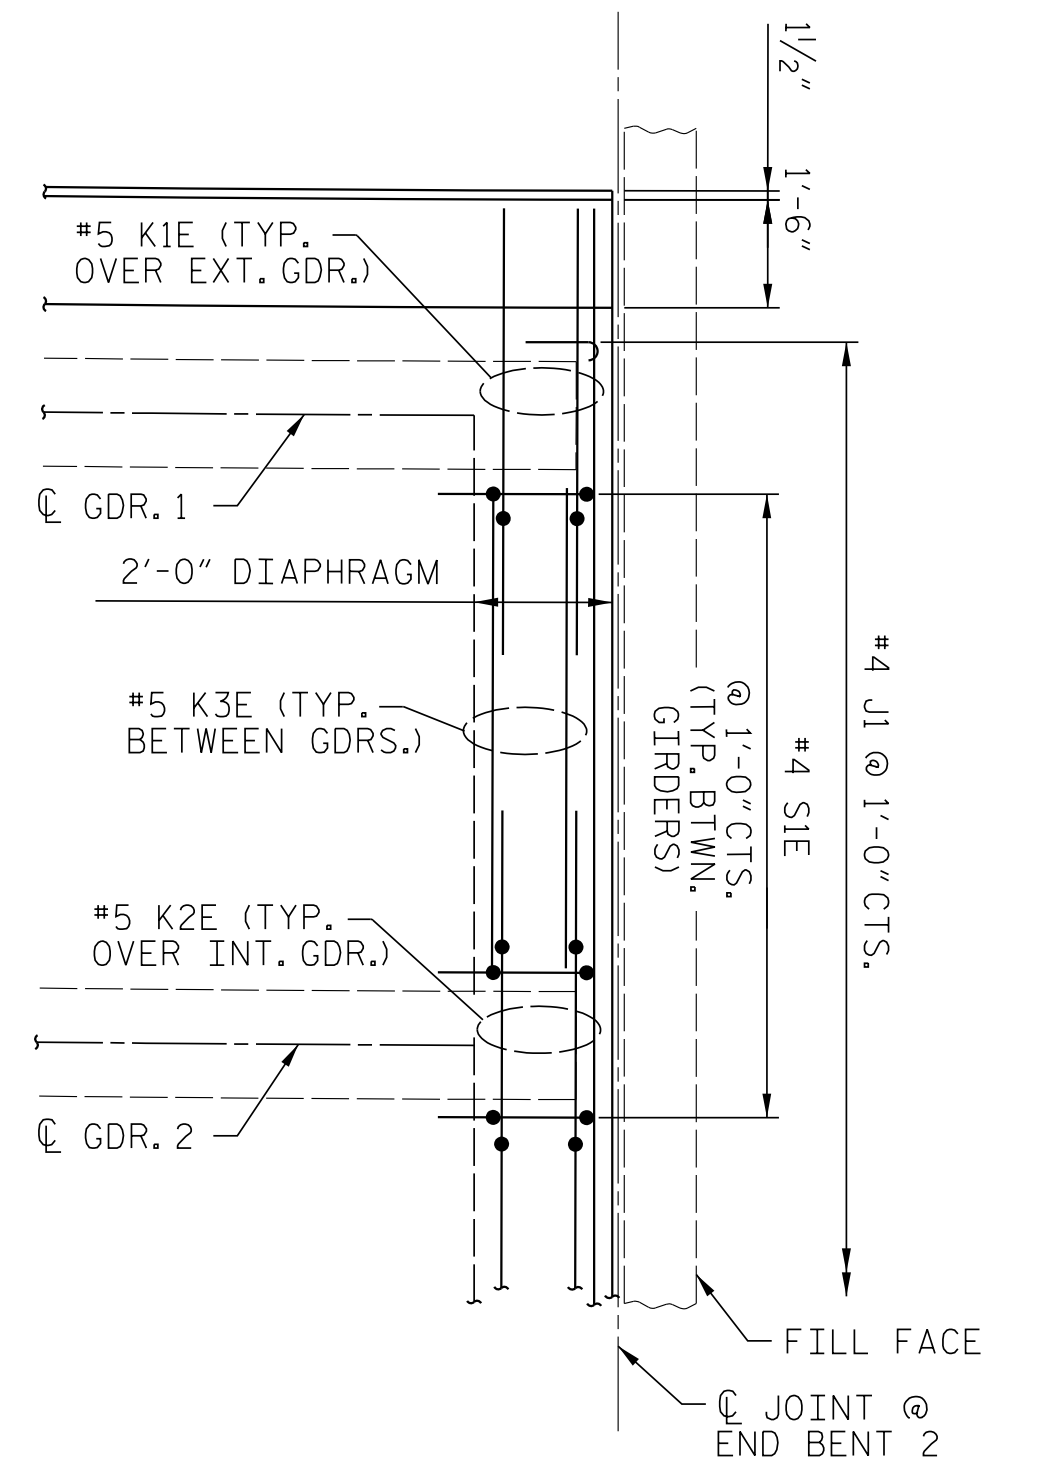

DETAIL "A"

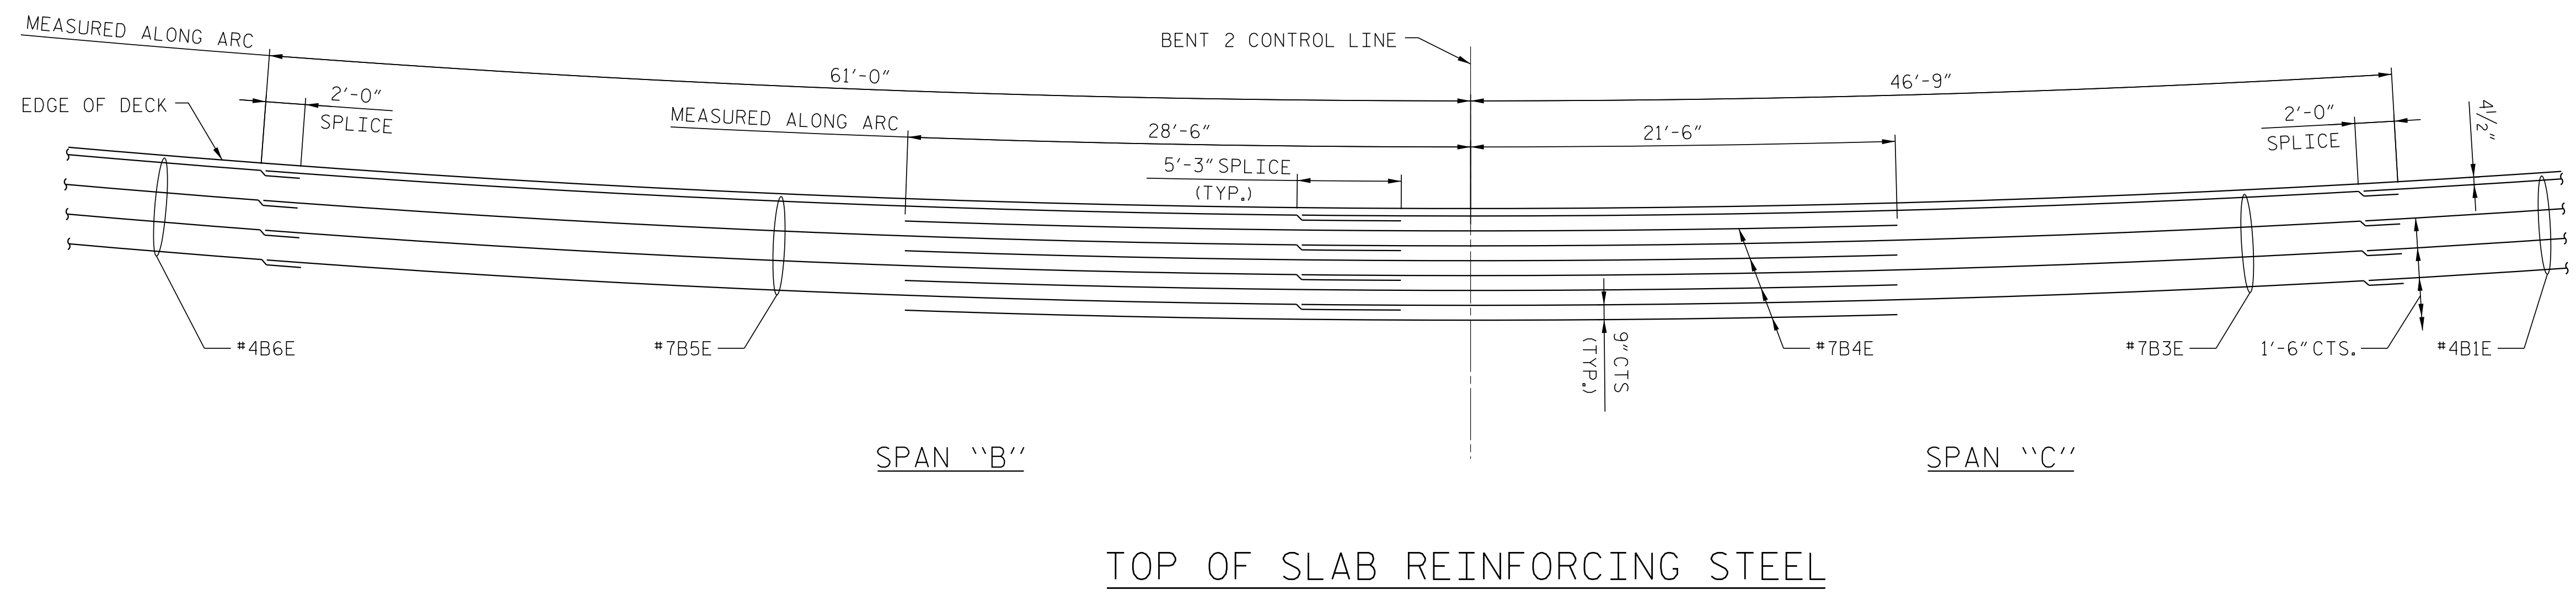

TOP OF SLAB REINFORCING STEEL

PROJECT NO. R-5516
CRAVEN COUNTY
STATION: 32+25.84 -YEB01-
75+13.29 -L-
SHEET 3 OF 3

AECOM
AECOM TECHNICAL SERVICES, INC.
701 CORPORATE CENTER DRIVE, SUITE 475
RALEIGH, NC 27607
(919) 854-6200 www.aecom.com
AECOM License No. F-0342

4/12/2017
NORTH CAROLINA
PROFESSIONAL
SEAL
030474
ENGINEER
JOHN C. MORRISON

DocuSigned by:
John C. Morrison
A2FDE142C2F4AB

STATE OF NORTH CAROLINA
DEPARTMENT OF TRANSPORTATION
RALEIGH

SUPERSTRUCTURE

PLAN OF SPAN "C"

REVISIONS						SHEET NO.
NO.	BY:	DATE:	NO.	BY:	DATE:	S-13
1			3			TOTAL SHEETS
2			4			51

DRAWN BY : S. G. STREDNAK DATE : 03/16
CHECKED BY : J. C. MORRISON DATE : 03/16
DESIGN E.O.R. : J. C. MORRISON DATE : 05/16

DOCUMENT NOT CONSIDERED
FINAL UNLESS ALL
SIGNATURES COMPLETED