




ARC OFFSETS - SPAN "A" (LEFT SIDE)

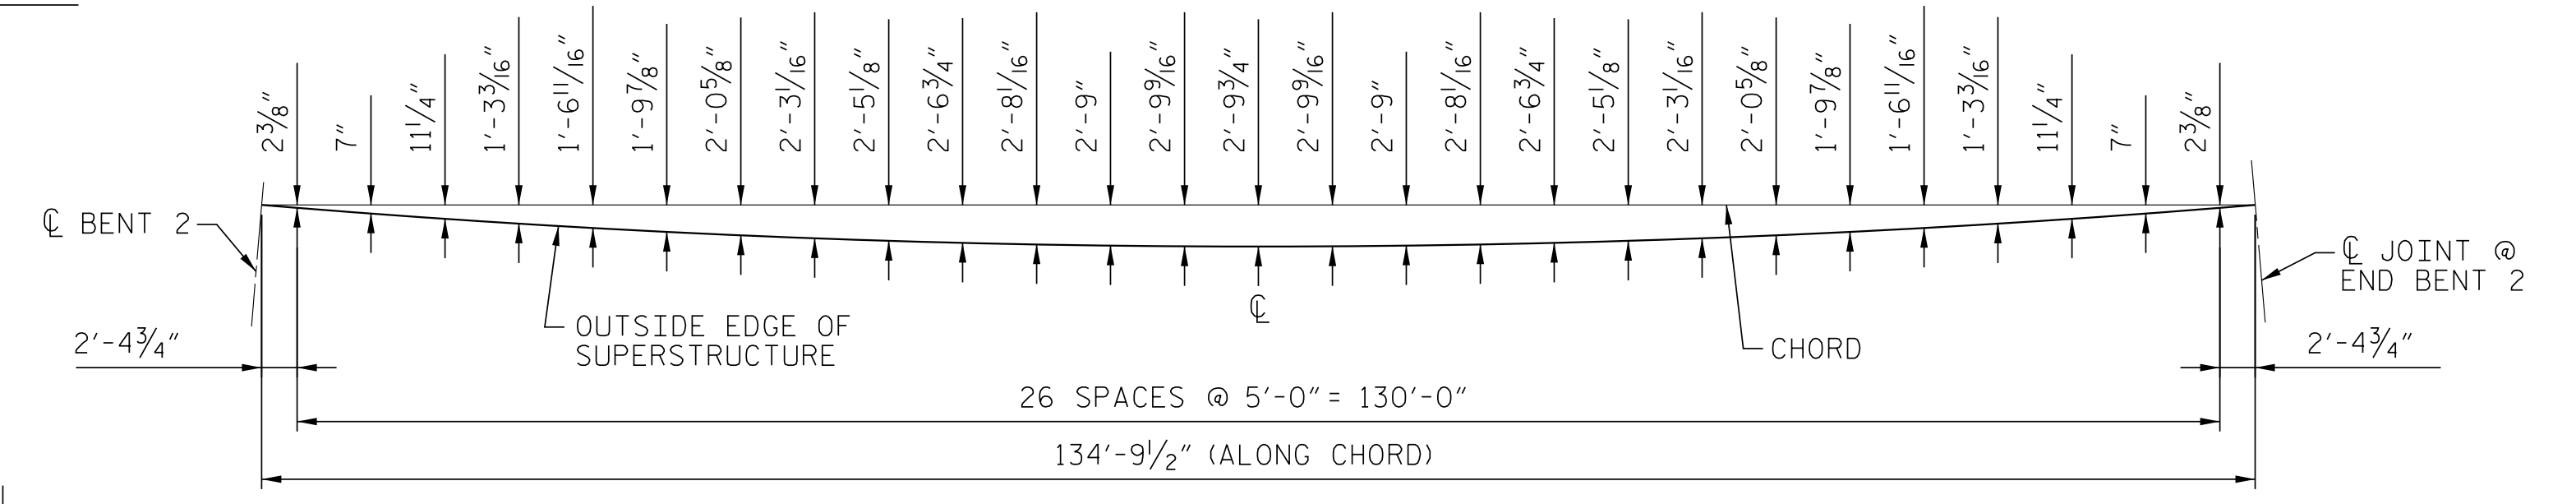


ARC OFFSETS - SPAN "C" (LEFT SIDE)

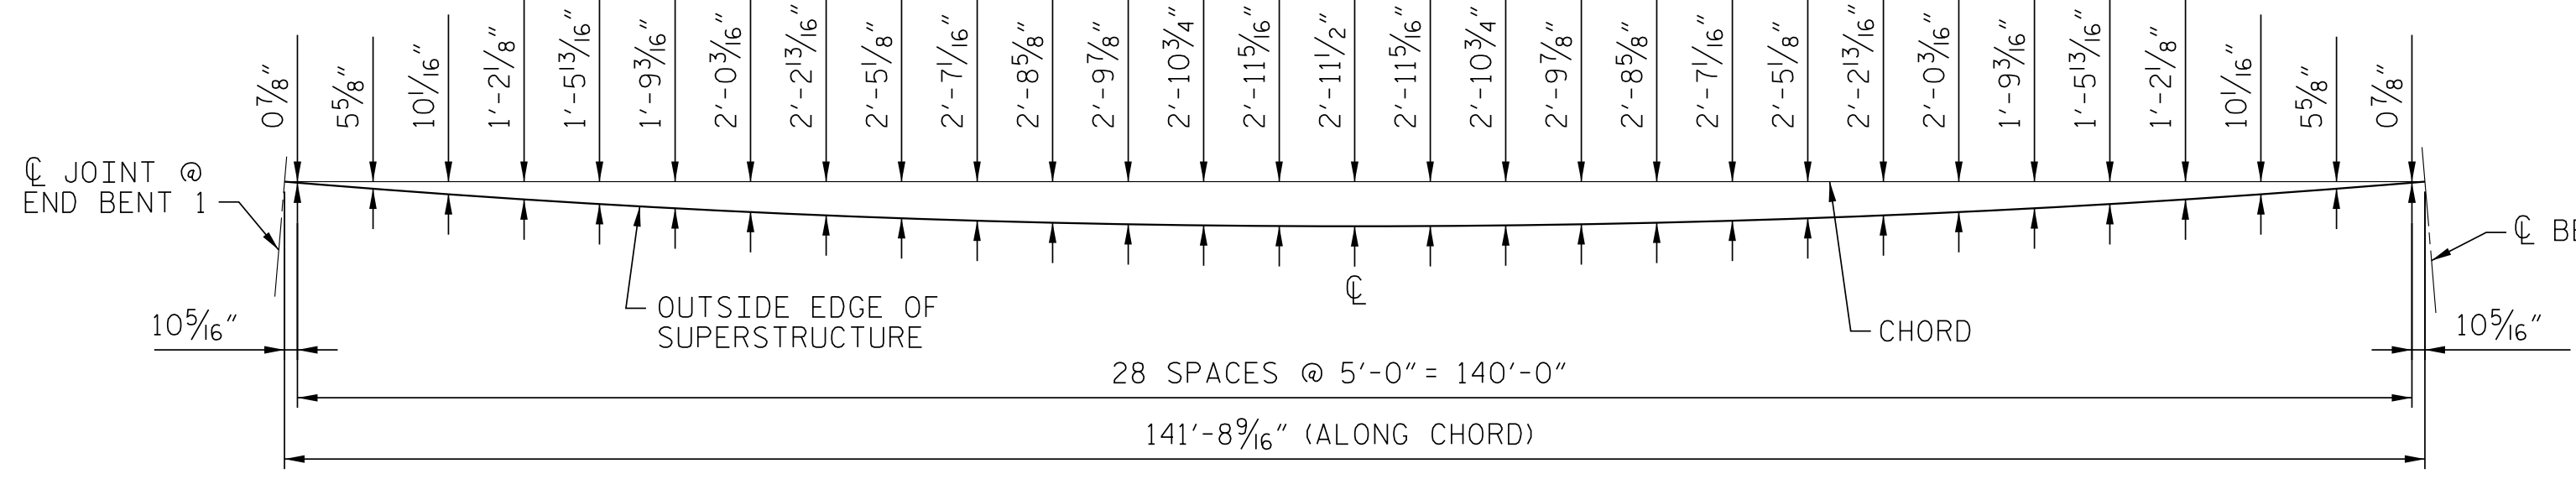


ARC OFFSETS - SPAN "A" (RIGHT SIDE)

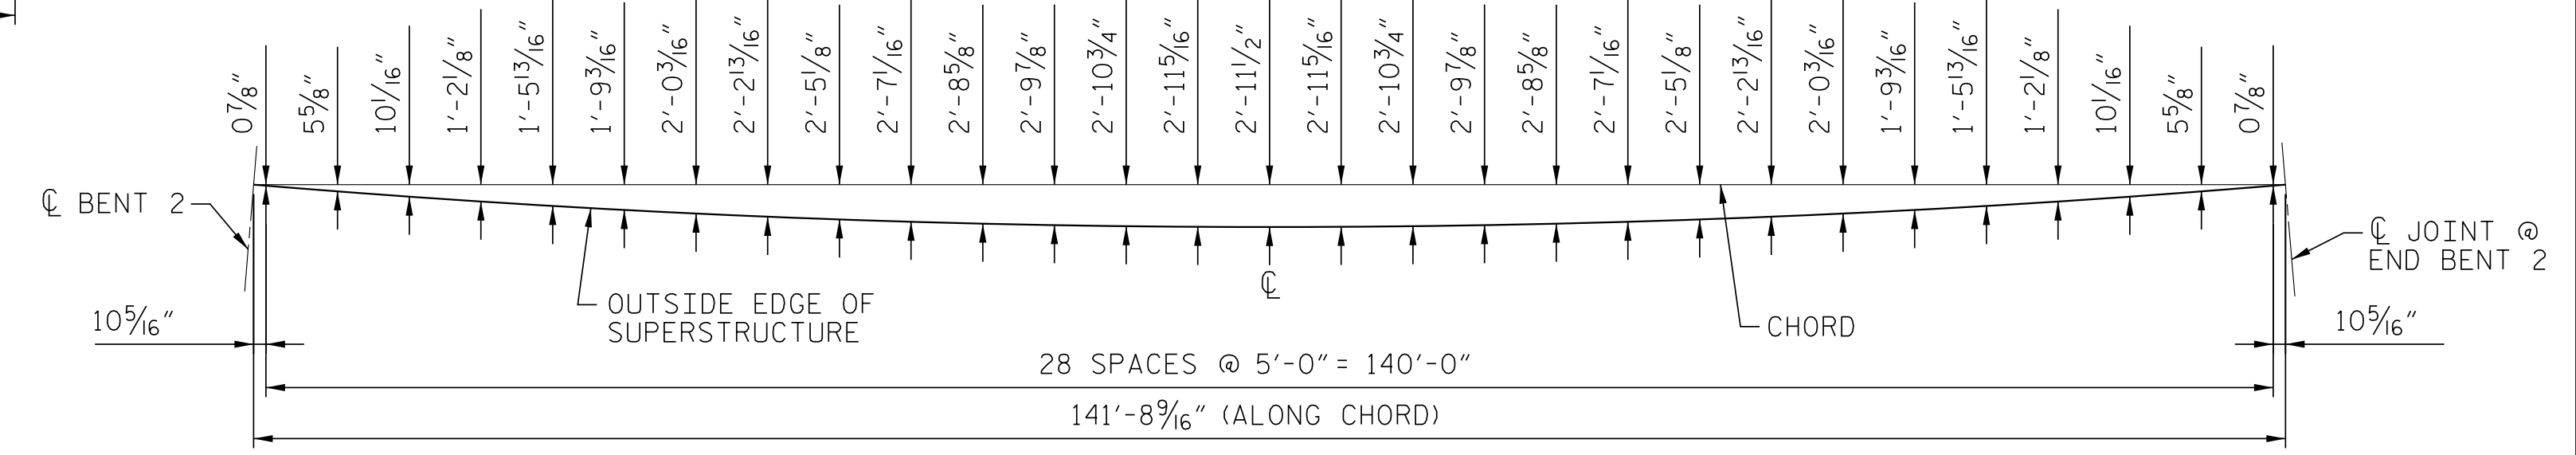

ARC OFFSETS - SPAN "C" (RIGHT SIDE)

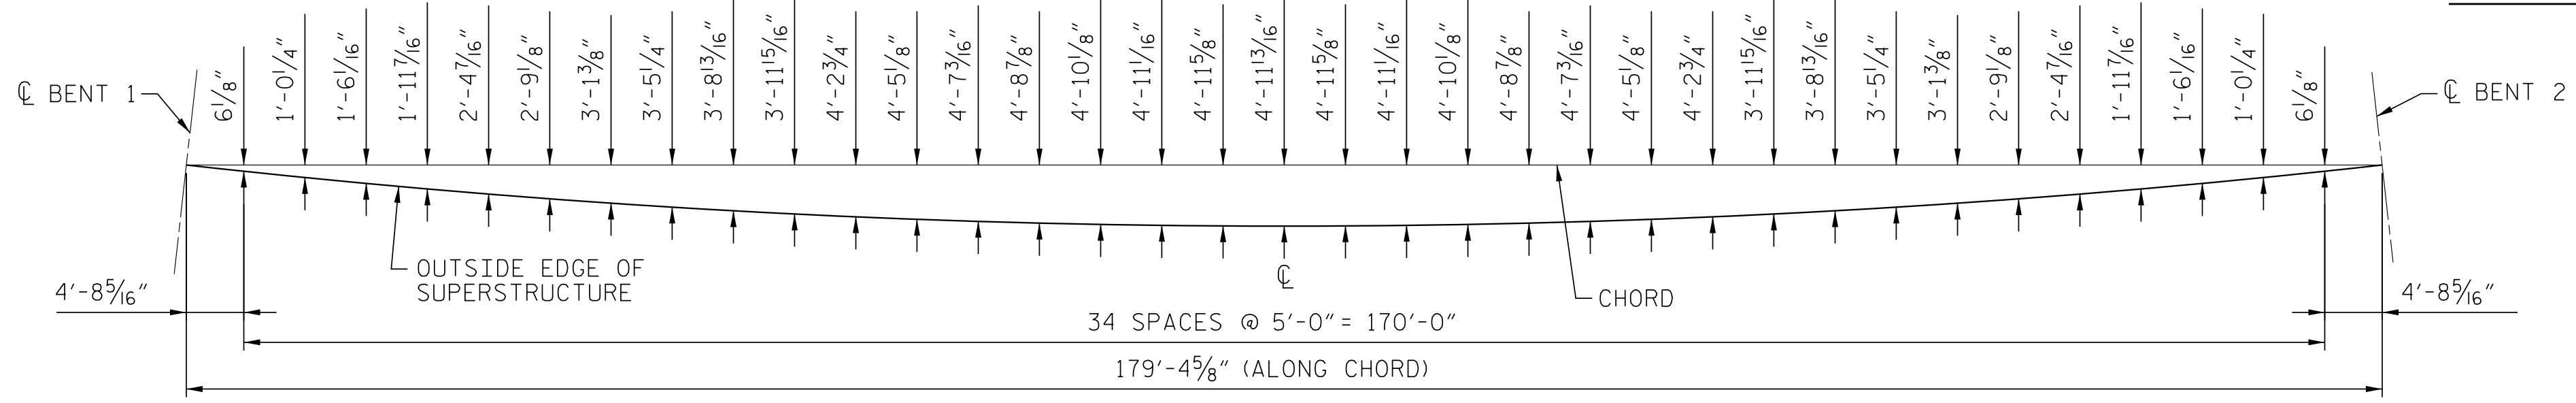


ARC OFFSETS - SPAN "B" (LEFT SIDE)

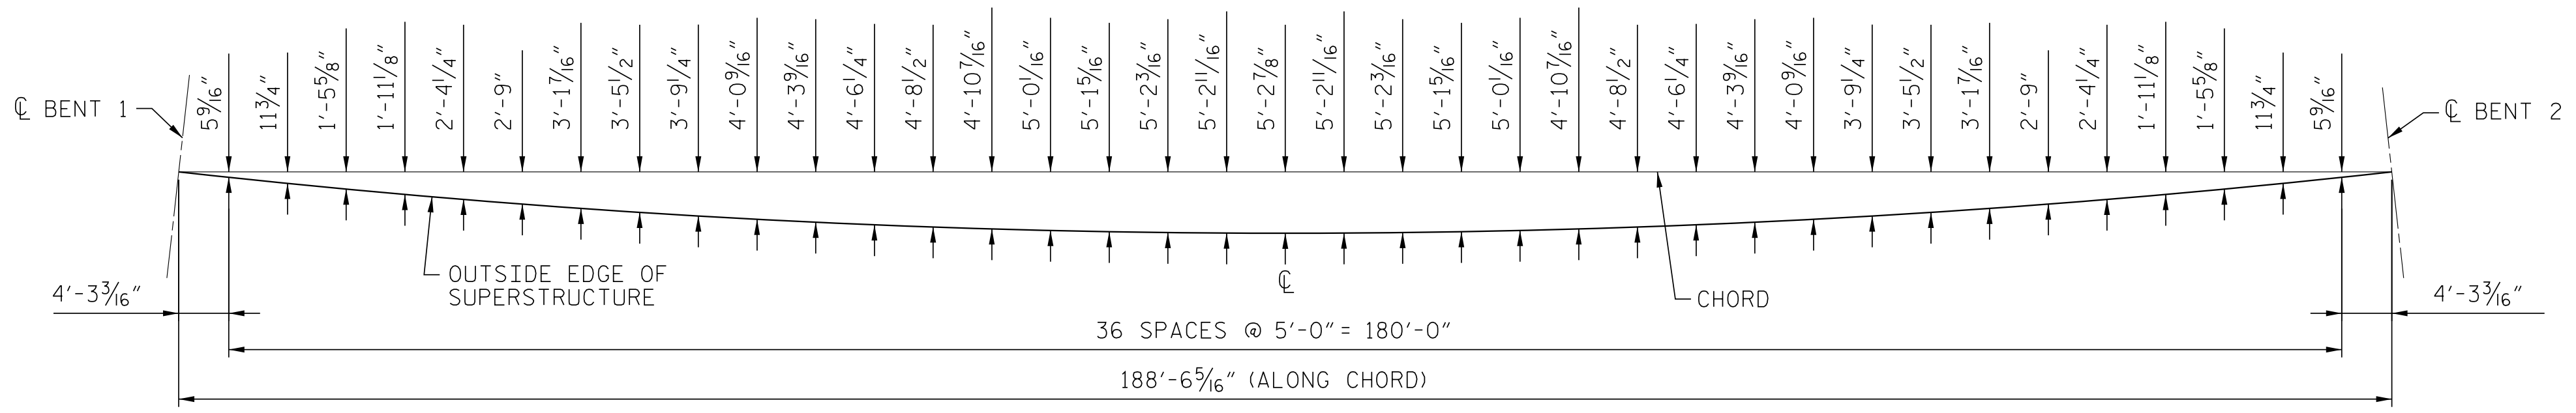

ARC OFFSETS - SPAN "B" (RIGHT SIDE)

PROJECT NO. R-5516
CRAVEN COUNTY
 STATION: 32+25.84 -YEB01-
75+13.29 -L-

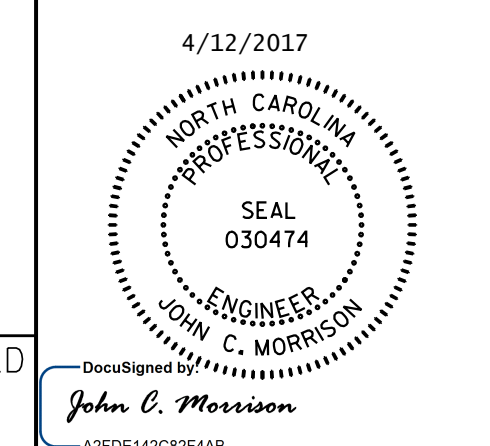

STATE OF NORTH CAROLINA DEPARTMENT OF TRANSPORTATION RALEIGH					
SUPERSTRUCTURE ARC OFFSETS					
REVISIONS					
NO.	BY:	DATE:	NO.	BY:	DATE:
1			3		
2			4		
SHEET NO. S-14					TOTAL SHEETS 51

DOCUMENT NOT CONSIDERED FINAL UNLESS ALL SIGNATURES COMPLETED

DATE: 4/7/2017 TIME: 2:51:47 PM
 USER: jmorriso DOB: R6632444-5100m RoadM400_Technical\408_Structure\Craven\0100_S14_R5516_SMU_P504.dgn

DRAWN BY : N. K. BROWN DATE : 03/16
 CHECKED BY : J. C. MORRISON DATE : 03/16
 DESIGN E.O.R. : J. C. MORRISON DATE : 05/16