
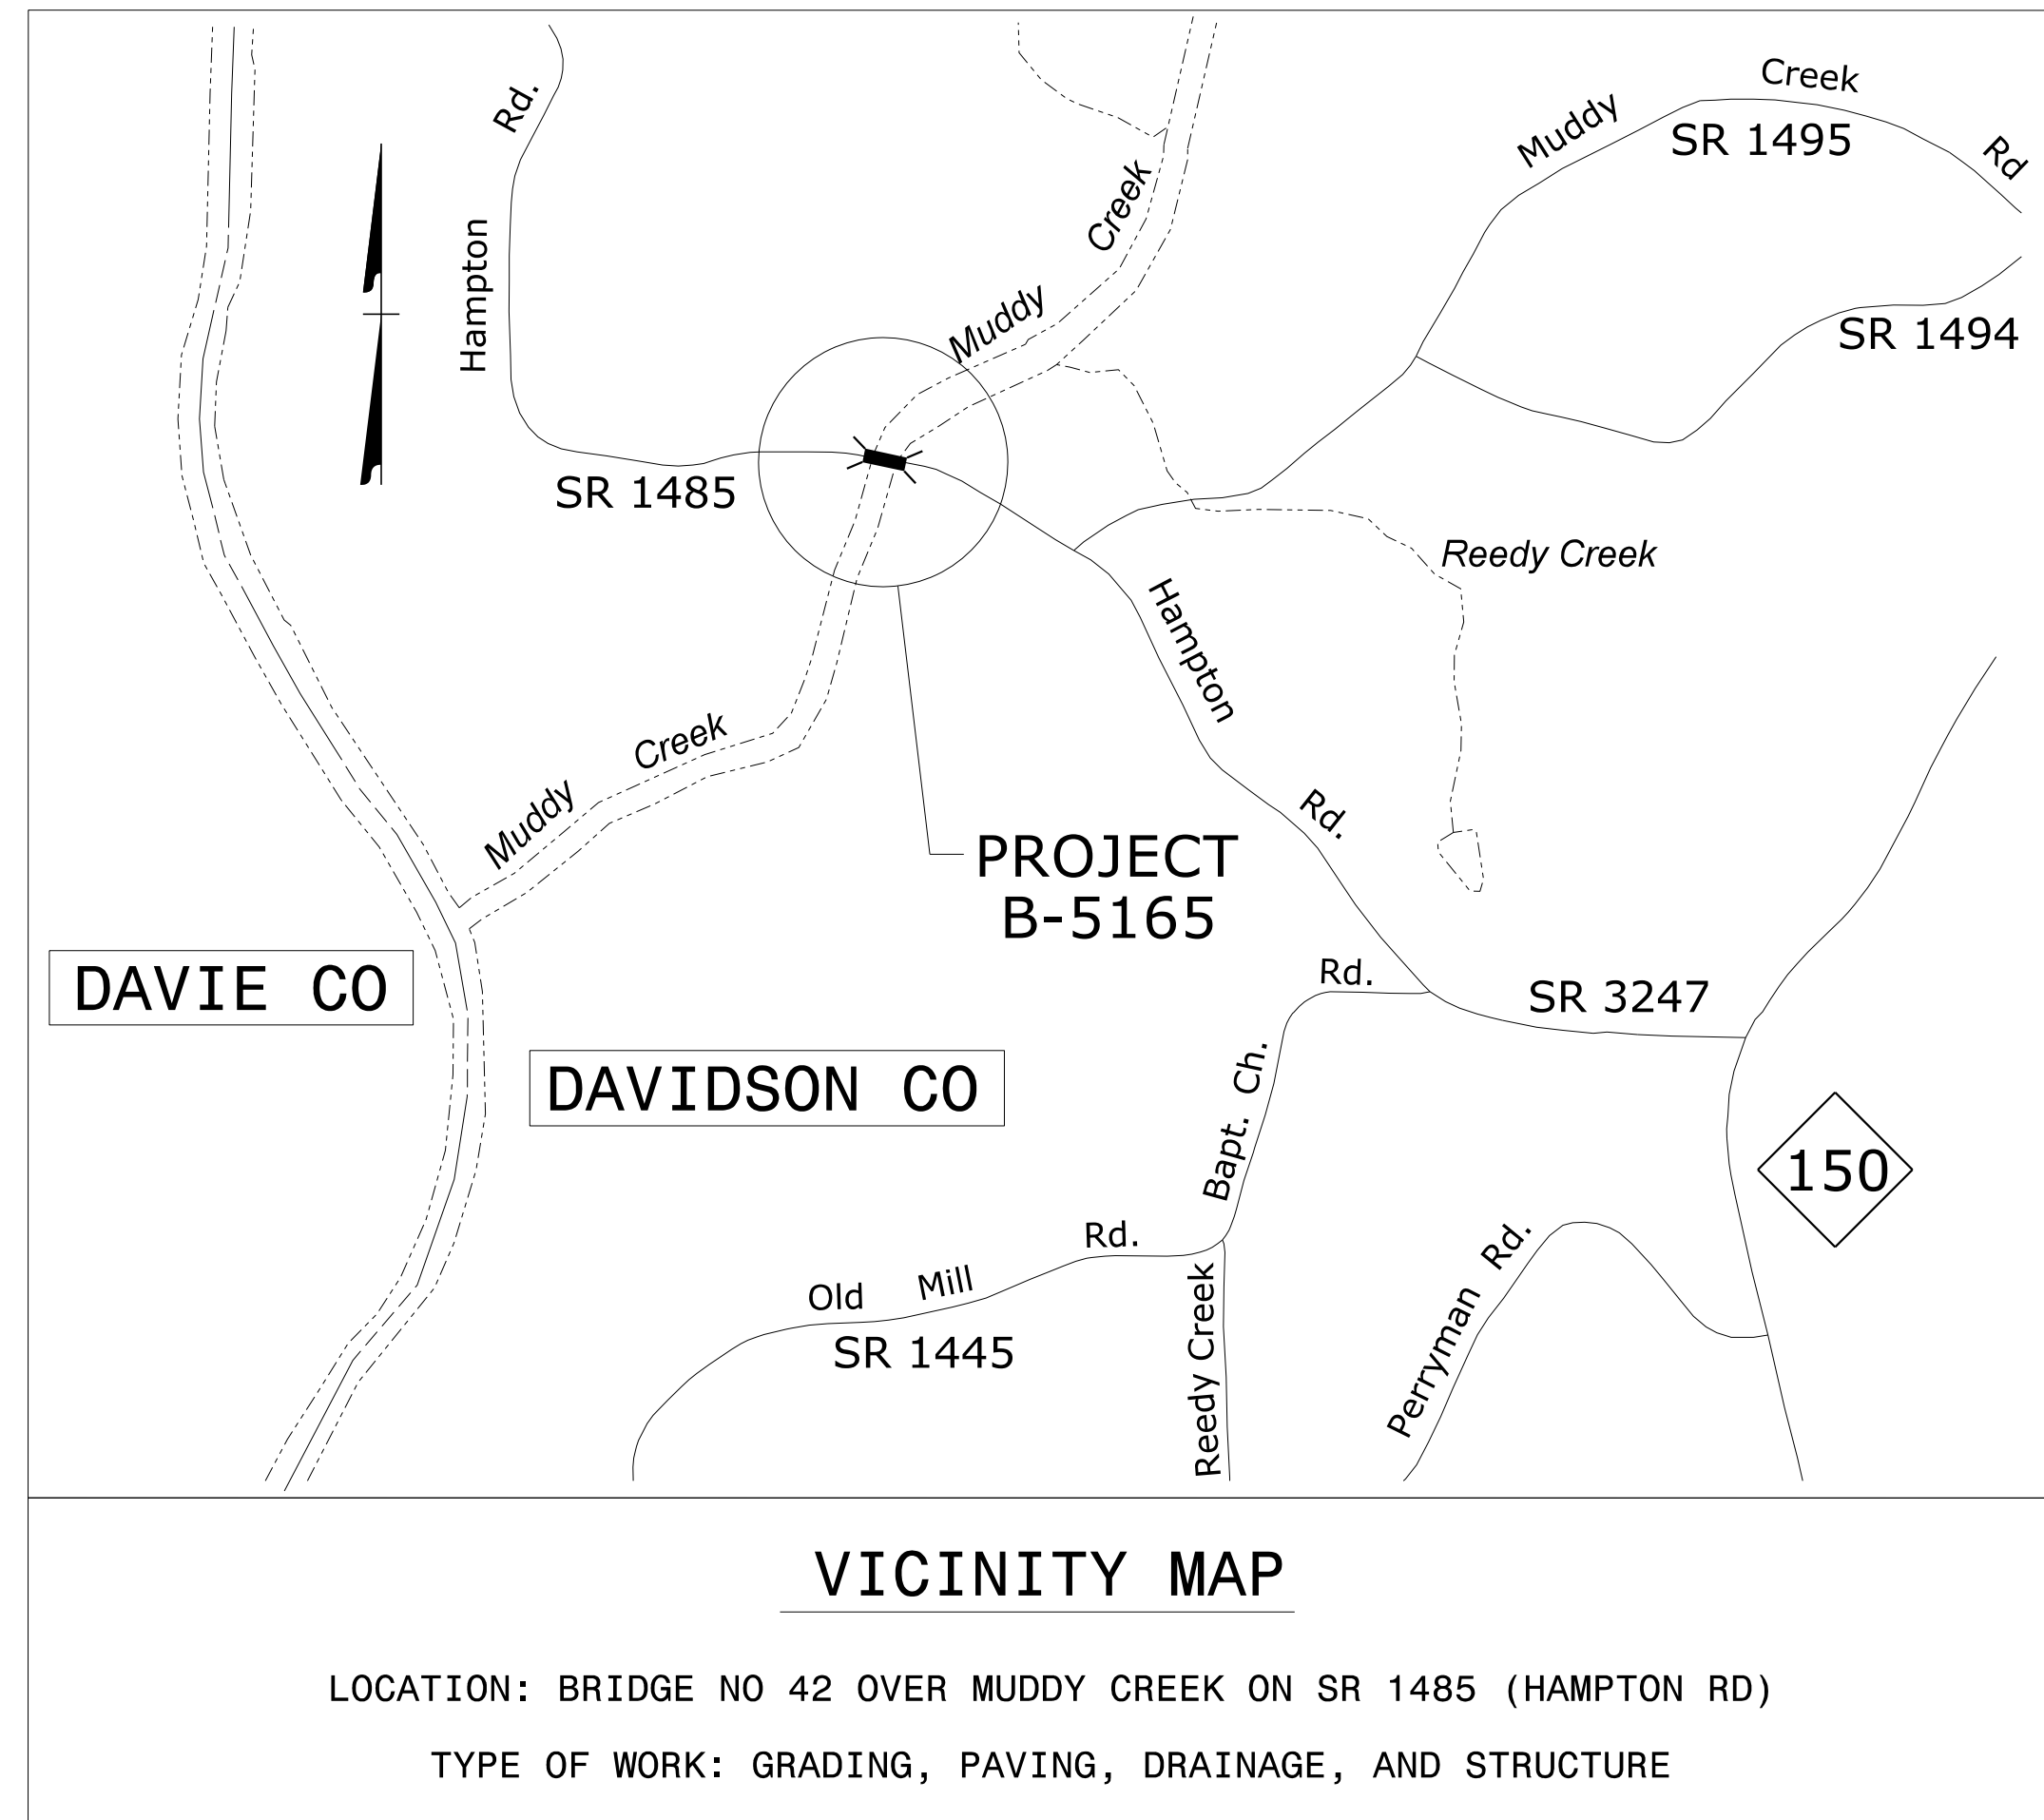


STATE OF NORTH CAROLINA
DIVISION OF HIGHWAYS

TRANSPORTATION MANAGEMENT PLAN

DAVIDSON COUNTY

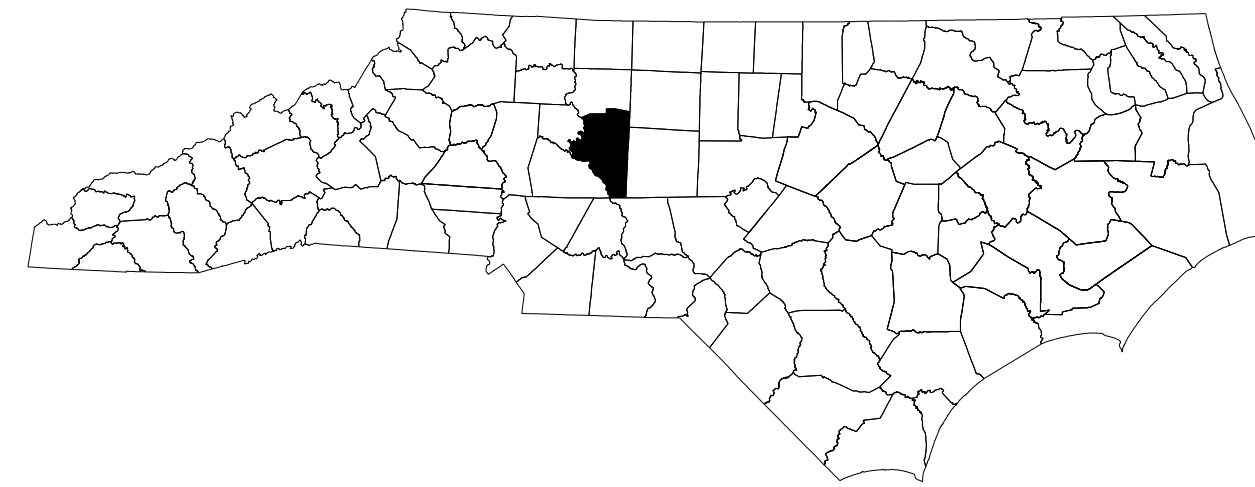

INDEX OF SHEETS


SHEET NO.	TITLE
TMP-1	TITLE SHEET, VICINITY MAP, AND INDEX OF SHEETS
TMP-1A	LIST OF APPLICABLE ROADWAY STANDARD DRAWINGS AND LEGEND
TMP-2	TRANSPORTATION OPERATIONS PLAN: (MANAGEMENT STRATEGIES AND GENERAL NOTES)
TMP-2A	PORTABLE CONCRETE BARRIER AT TEMPORARY SHORING LOCATIONS
TMP-2B	TEMPORARY SHORING NOTES
TMP-3	TEMPORARY TRAFFIC CONTROL PHASING
TMP-4 & TMP-5	TEMPORARY TRAFFIC CONTROL PHASE I
TMP-6 & TMP-7	TEMPORARY TRAFFIC CONTROL PHASE II

SHEET NO.
TMP-1

B-5165


TIP PROJECT:

3/20/2017
R:\TIP\Projects-B\B5165\TrafficControl\TCP\B5165_TC_TMP01.dgn
User:derichardson

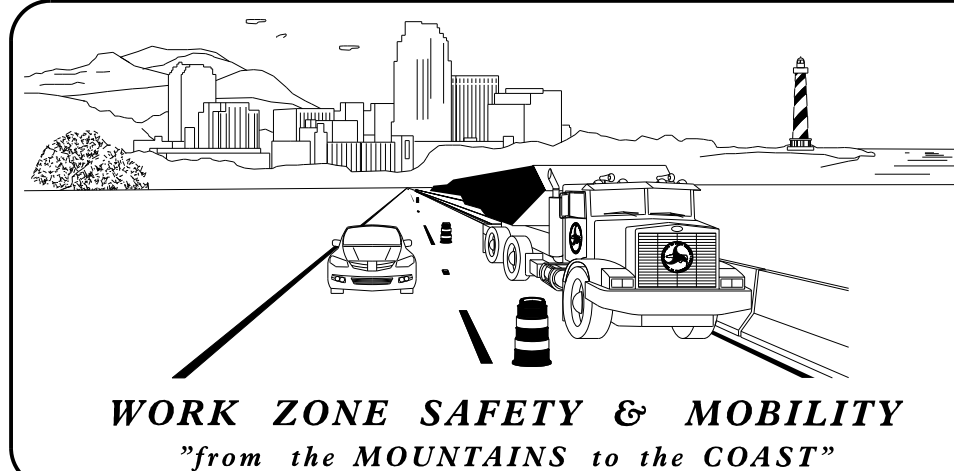


N.C.D.O.T. WORK ZONE TRAFFIC CONTROL
1561 MAIL SERVICE CENTER (MSC) RALEIGH, NC 27699-1561
750 N. GREENFIELD PARKWAY, GARNER, NC 27529 (DELIVERY)
PHONE: (919) 773-2800 FAX: (919) 771-2745

VACANT	STATE TRAFFIC MANAGEMENT ENGINEER
VACANT	TRAFFIC CONTROL PROJECT ENGINEER
S. COLEMAN, PE	TRAFFIC CONTROL PROJECT DESIGN ENGINEER
D. RICHARDSON	TRAFFIC CONTROL DESIGN ENGINEER

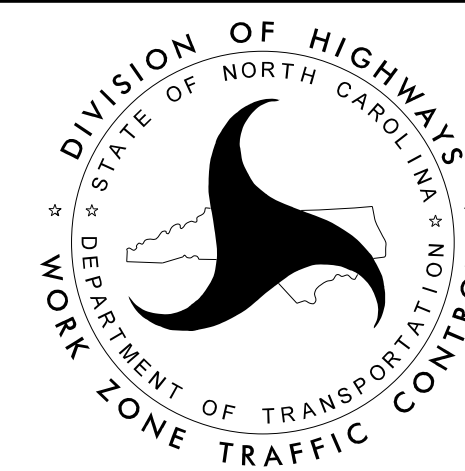

**DOCUMENT NOT CONSIDERED FINAL
UNLESS ALL SIGNATURES COMPLETED**

APPROVED: 
DATE: 3/21/2017

SEAL

