

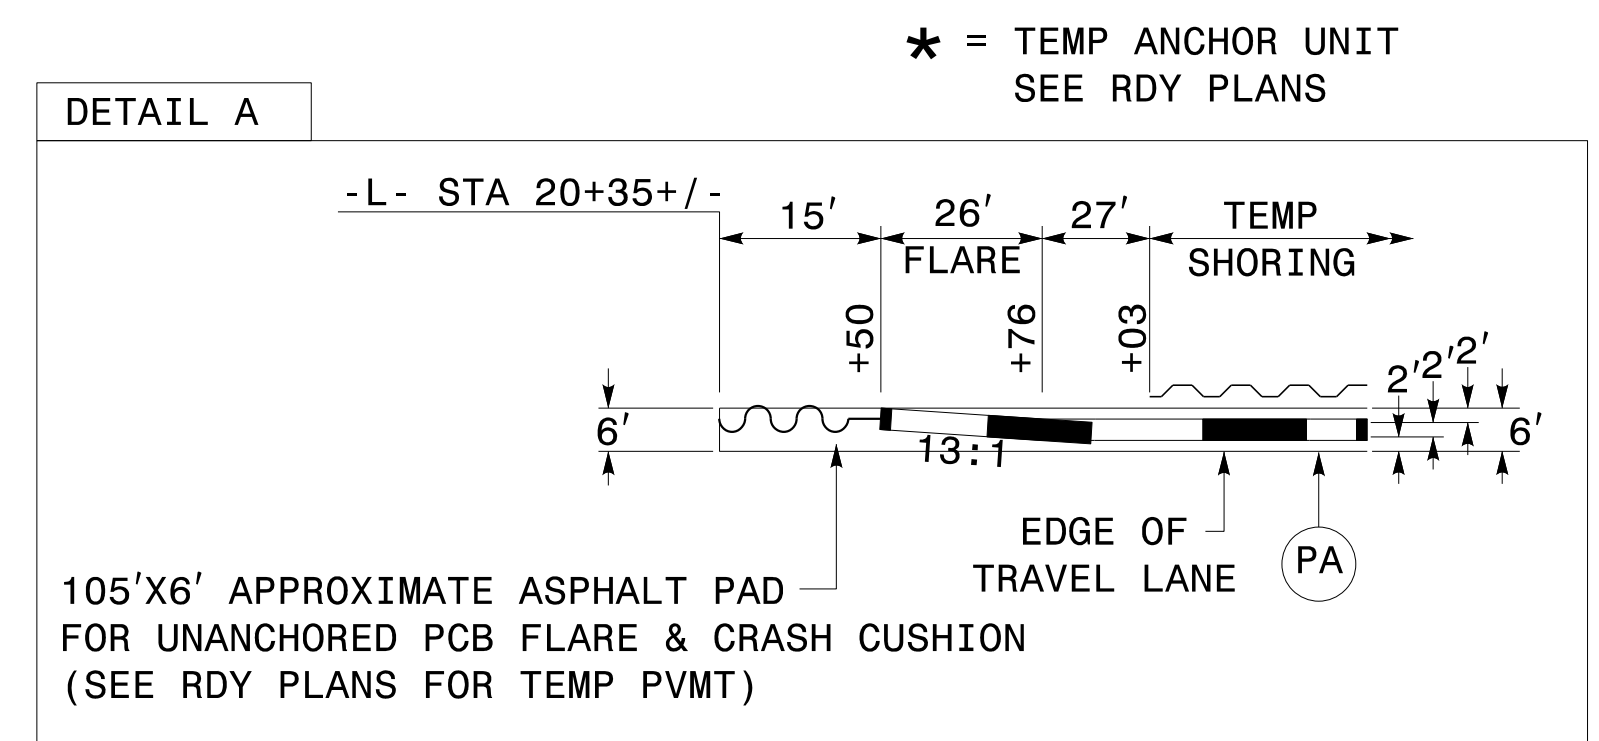


① QUANTITY 88 SF
 TEMPORARY SHORING LOCATION
 -L- STA 21+03+/- TO 21+25+/-
 25' RIGHT
 (SEE TMP-2B FOR DATA)

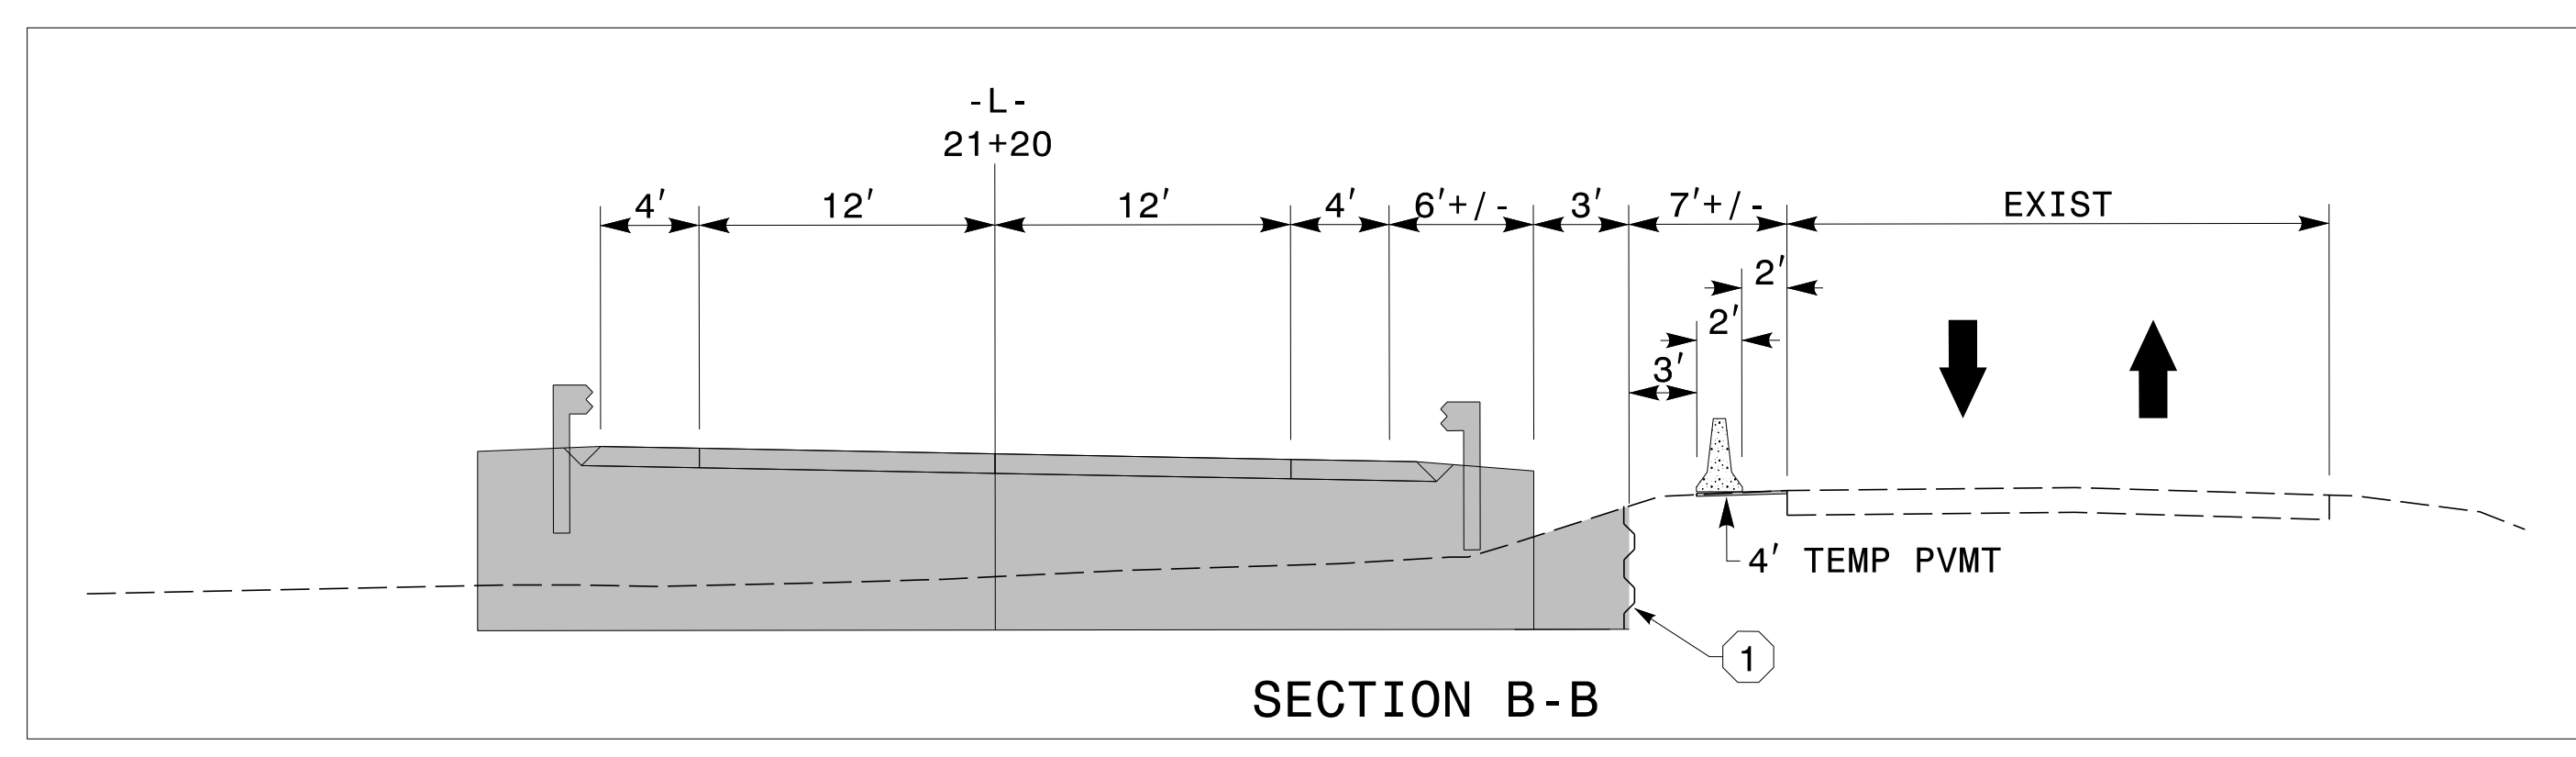

APPROVED: *Samuel B. Coleman*
 DATE: 3/21/2017

SEAL
 043765
 ENGINEER
 SAMUEL D. COLEMAN

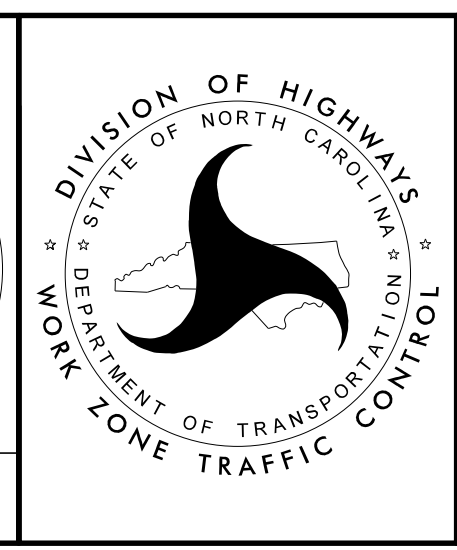

PHASE I

DOCUMENT NOT CONSIDERED FINAL
 UNLESS ALL SIGNATURES COMPLETED

3/20/2017
 R:\p\projects-B\B5165\TrafficControl\CPN\B5165_TC_TMP04.dgn
 User: drcardson