
U-3633 SCP-3

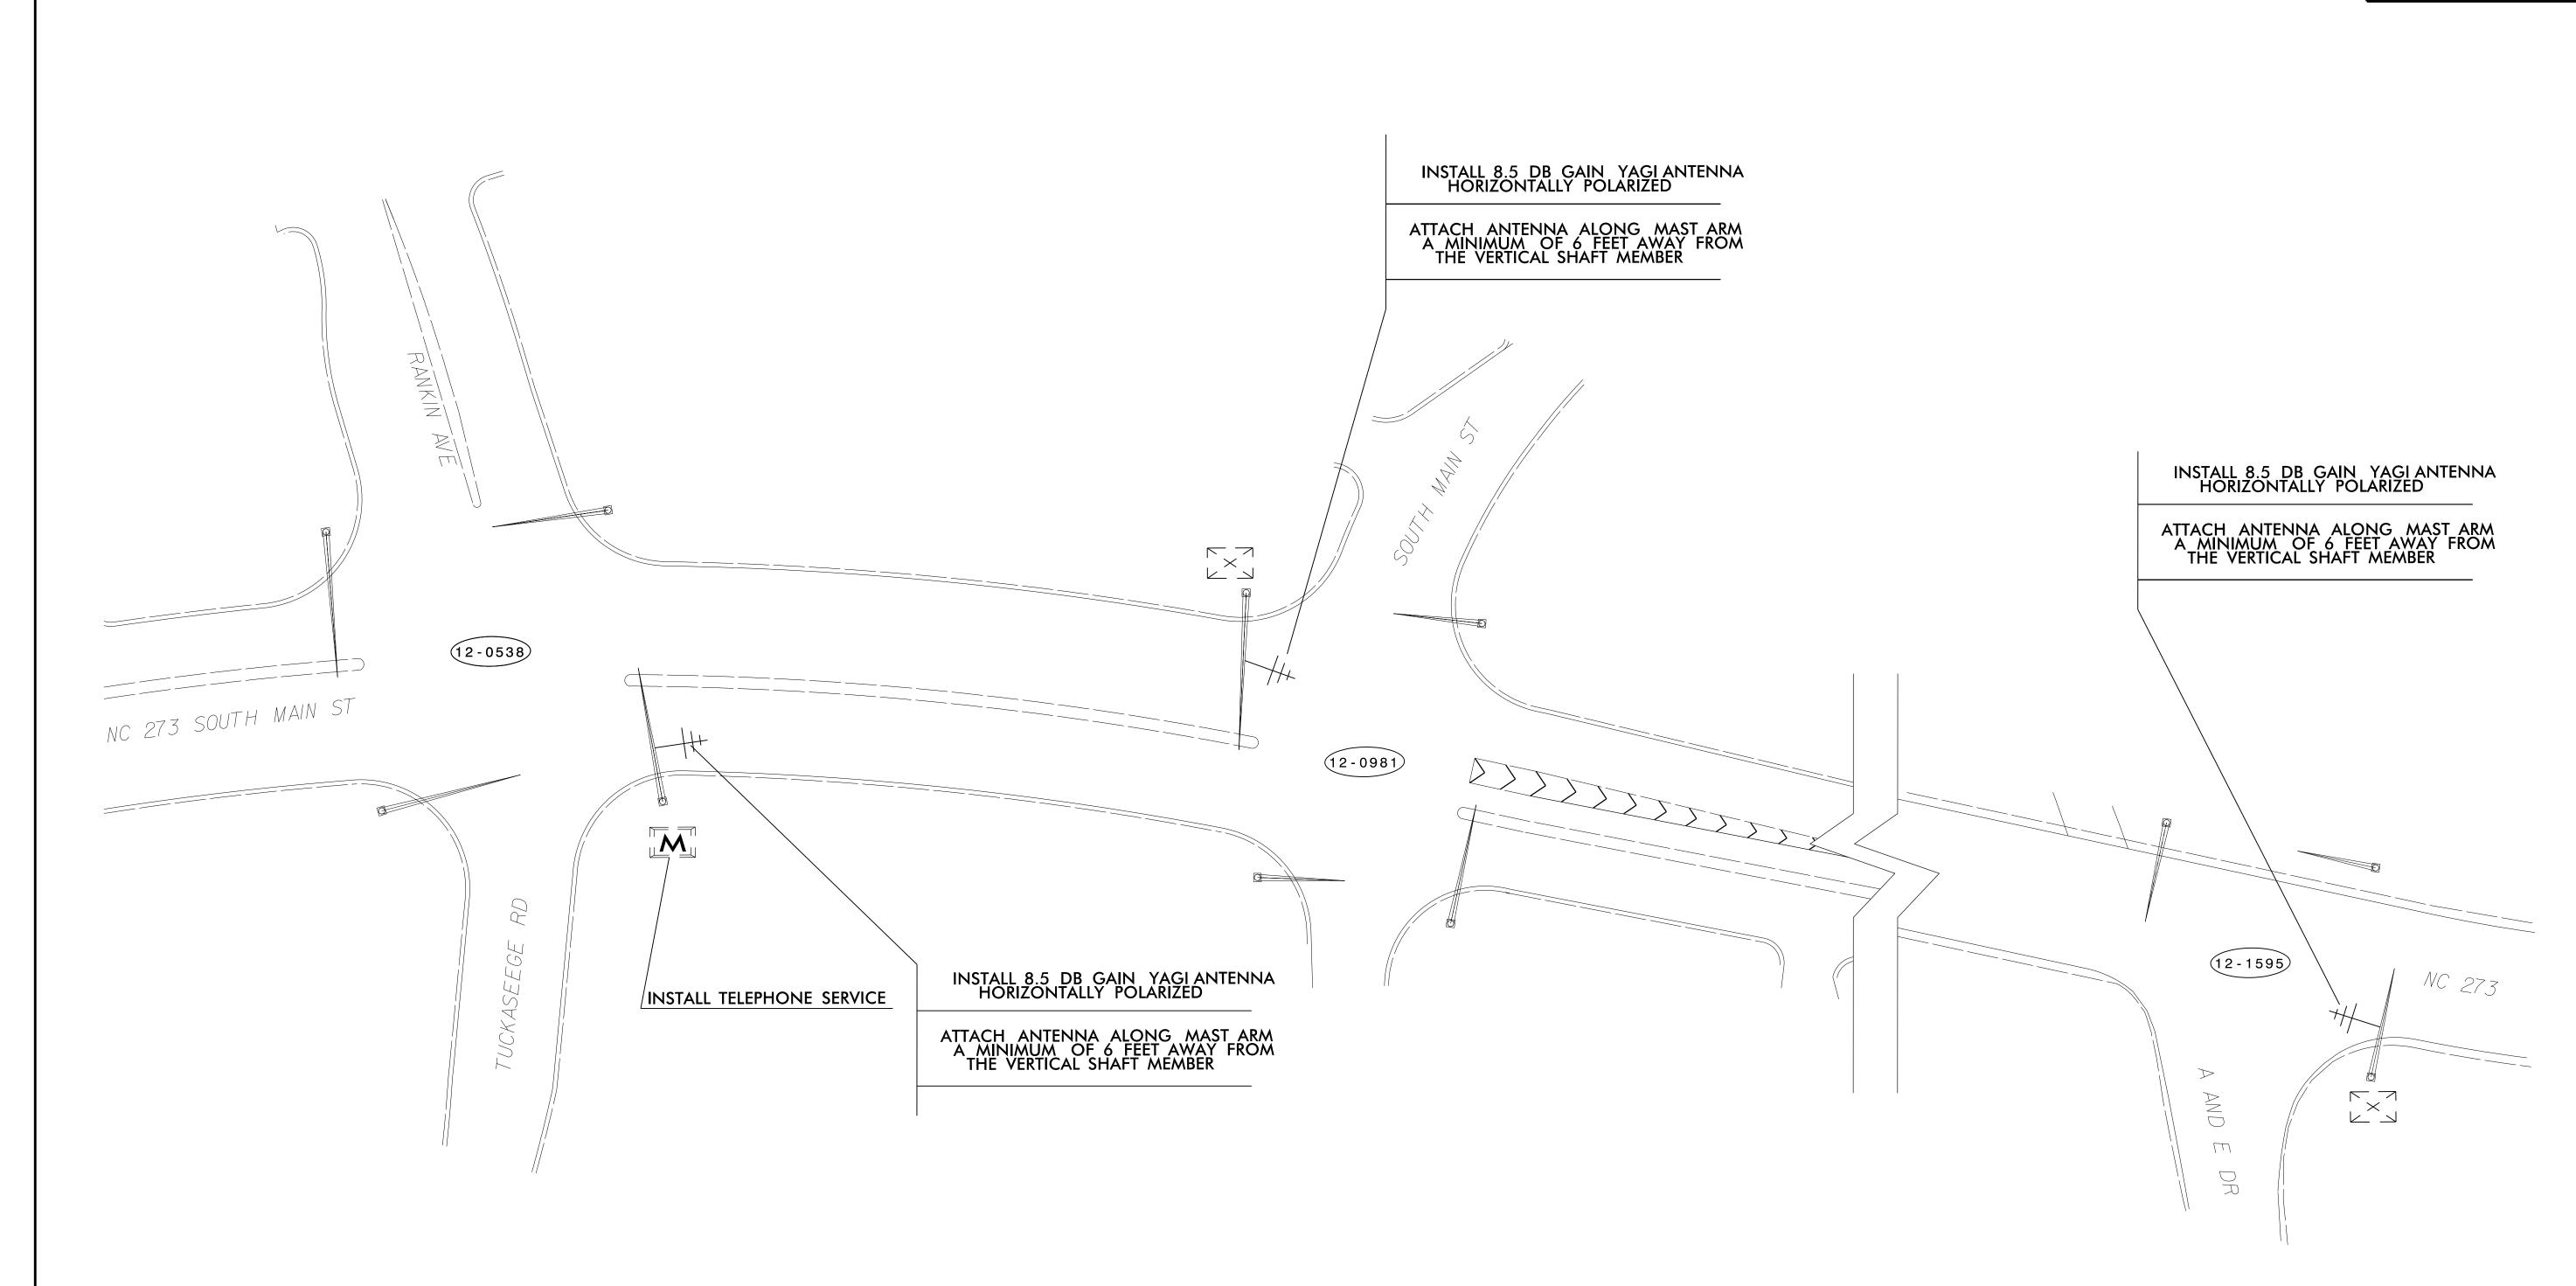




Stantec Consulting Services Inc. 801 Jones Franklin Road-Suite 300 Raleigh, NC 27606 Tel. (919) 851-6866 Fax. (919) 851-7024 www.stantec.com License No. F-0672



NC 273 (SOUTH MAIN ST.) SYSTEM COMMUNICATION PLANS

and Signals				Division	12	Gaston	County	Mour	ıt Holly
				PLAN DATE:	JUI	Y 2016	REVIEWED BY:	D. HA	RRIS
enfield Pkwy,Garner,NC 27529				PREPARED BY:	J.	INGRAM	REVIEWED BY:	B. WA	TSON
\vee		SCALE		REVISIONS				INIT.	DATE
/ \	0		40						
									1 (

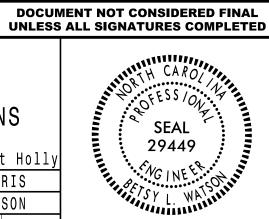

Docusigned by:

Betsy L. Watson 9/13/2016

35E675163NAZURE DATE

SIG. INVENTORY NO.

U:*Iraffic*Signals*Design*Signals*SCR jhambright