



8/23/99

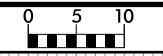

PROJ. REFERENCE NO. R-5311A	SHEET NO. X-10
--------------------------------	-------------------

150 140 130 120 110 100 90 80 70 60 50 40 30 20 10 0 10 20 30 40 50 60 70 80 90 100 110 120 130 140 150

RESURFACE 1 1/2" BEGIN -EL- STA. 310+00.00  
TO END STA. 355+00.00

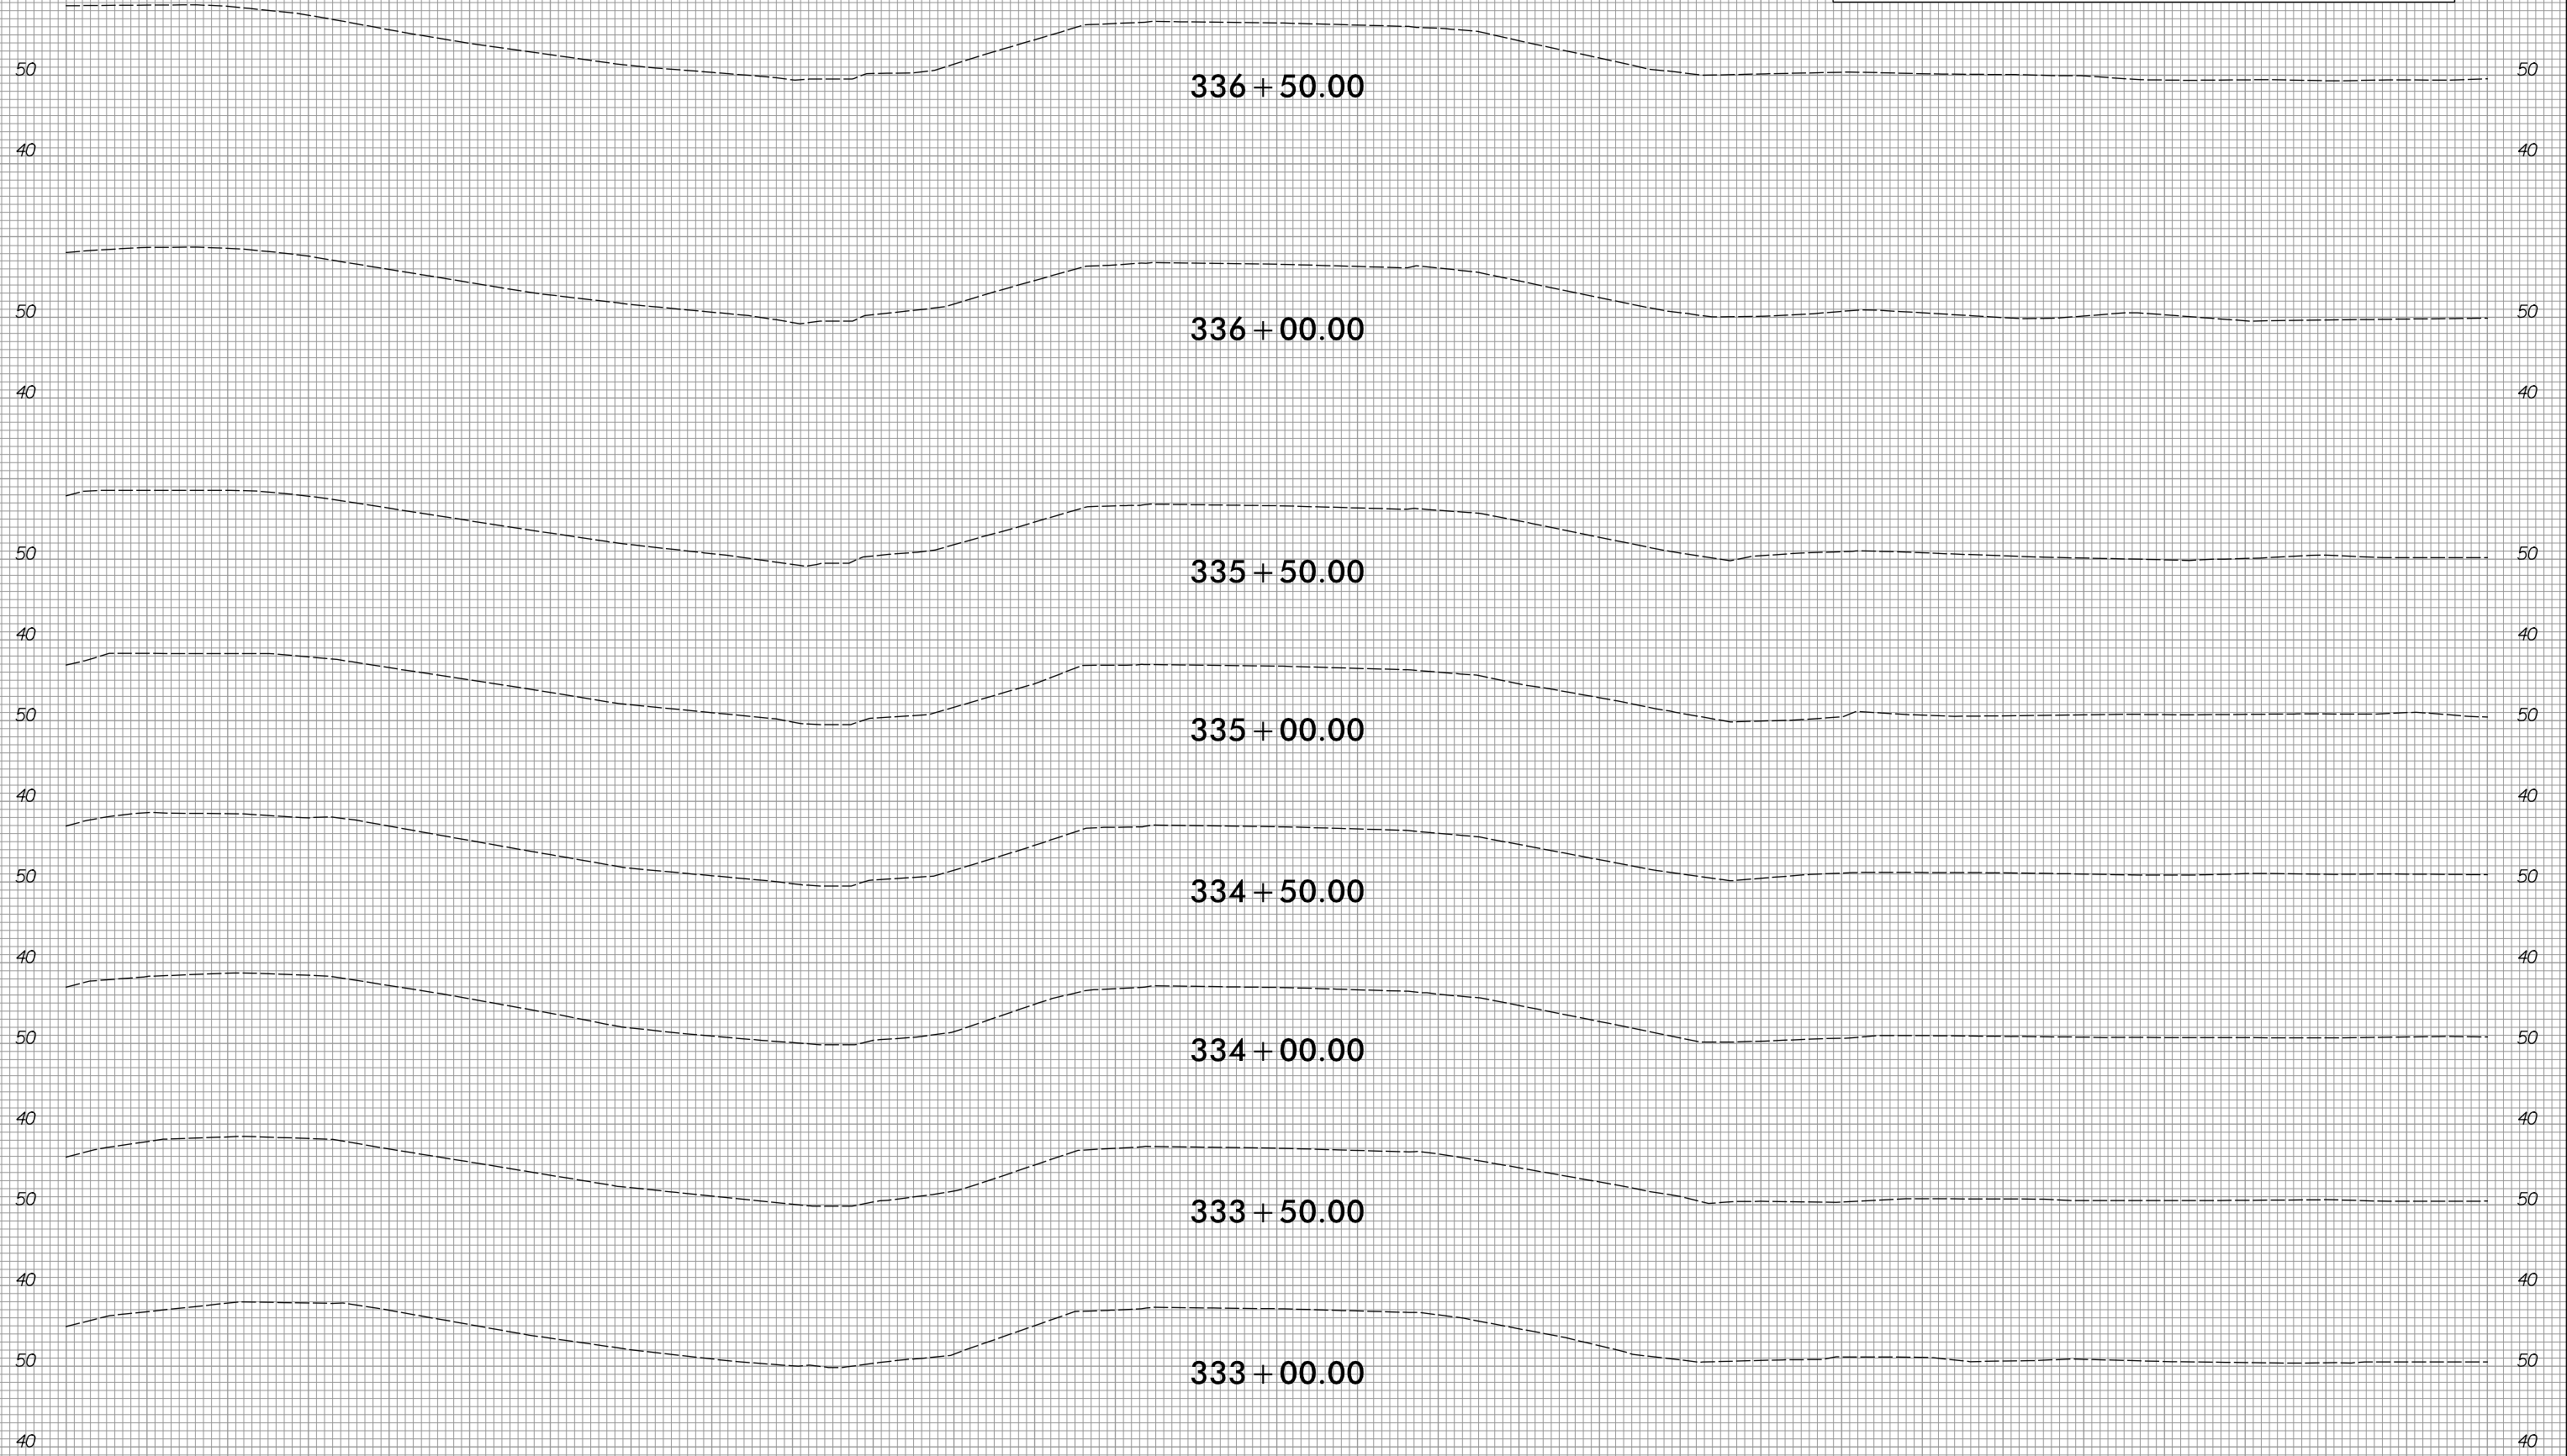

-EL-

150 140 130 120 110 100 90 80 70 60 50 40 30 20 10 0 10 20 30 40 50 60 70 80 90 100 110 120 130 140 150

3/30/2017  
C:\Users\jg\OneDrive\Documents\Projects\5311A\_Rdy\_XPL\_EL.dgn  
JCA ENGINEERING, INC.