


8/23/99



PROJ. REFERENCE NO.
R-5311A

SHEET NO.
X-12

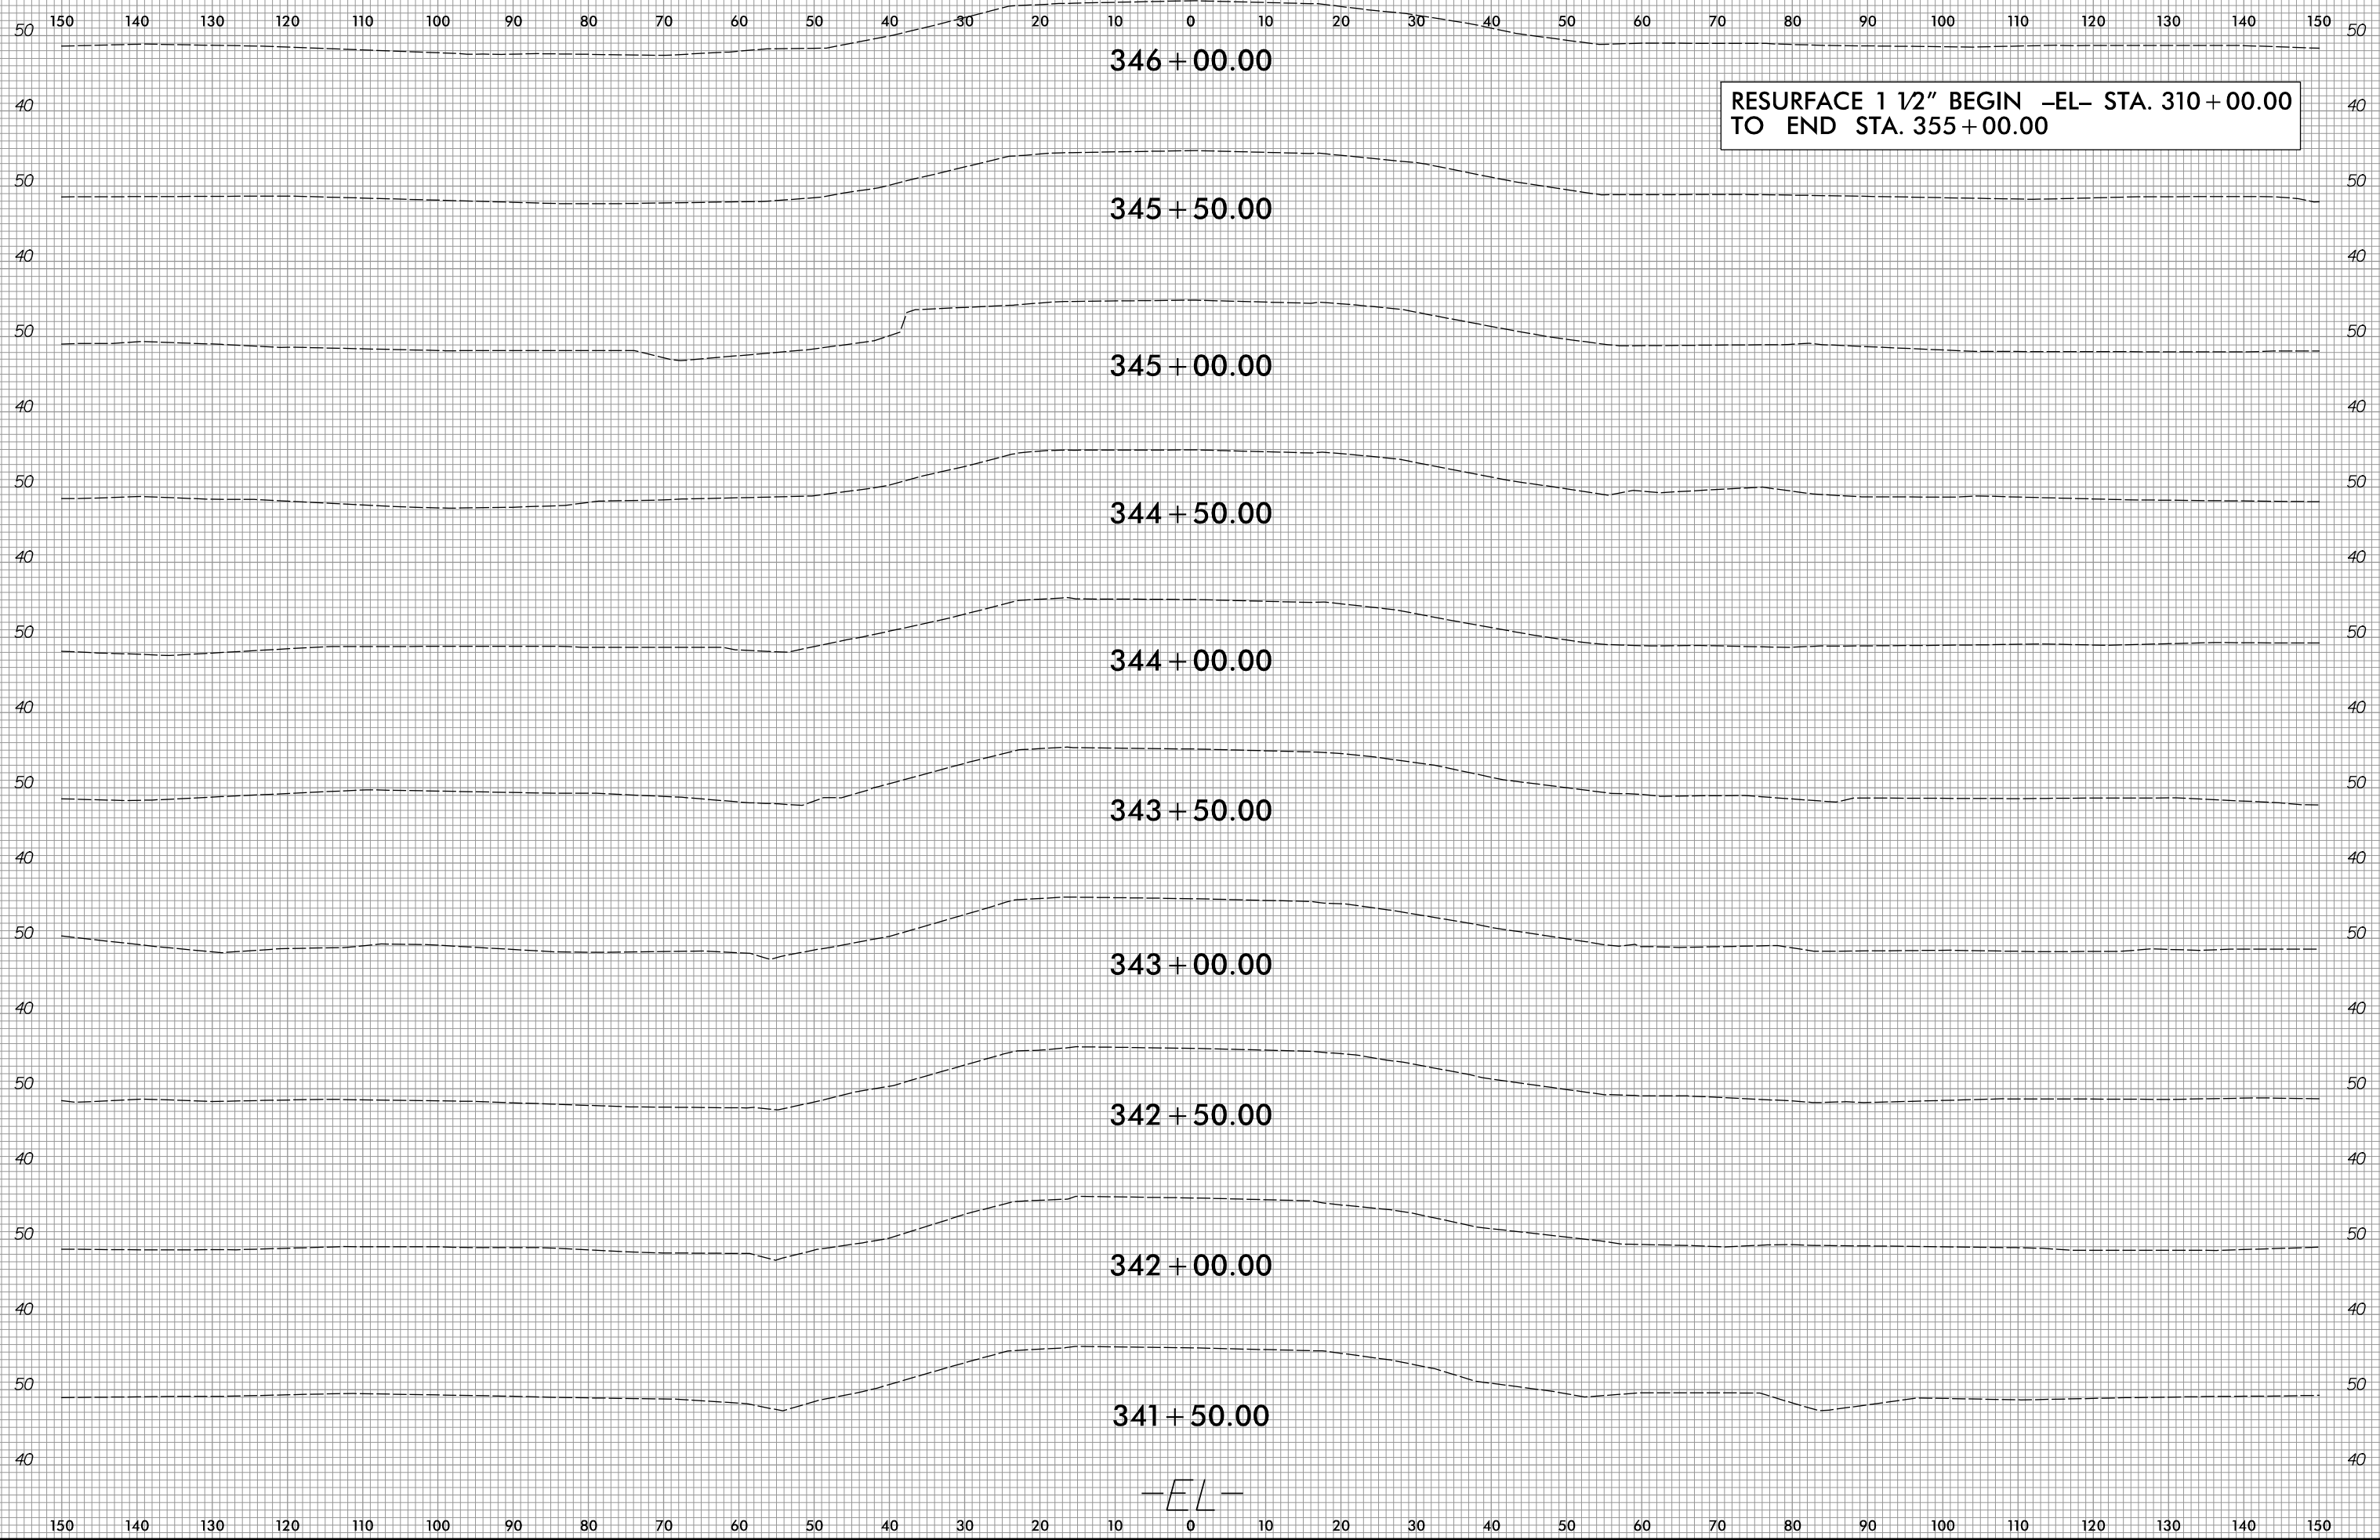

3/30/2017
C:\Users\jg\OneDrive\Documents\Projects\5311A_Rdy_XPL_EL.dgn
JCA ENGINEERING, INC.