







8/23/99



PROJ. REFERENCE NO.  
R-5311A

SHEET NO.  
X-21

150 140 130 120 110 100 90 80 70 60 50 40 30 20 10 0 10 20 30 40 50 60 70 80 90 100 110 120 130 140 150

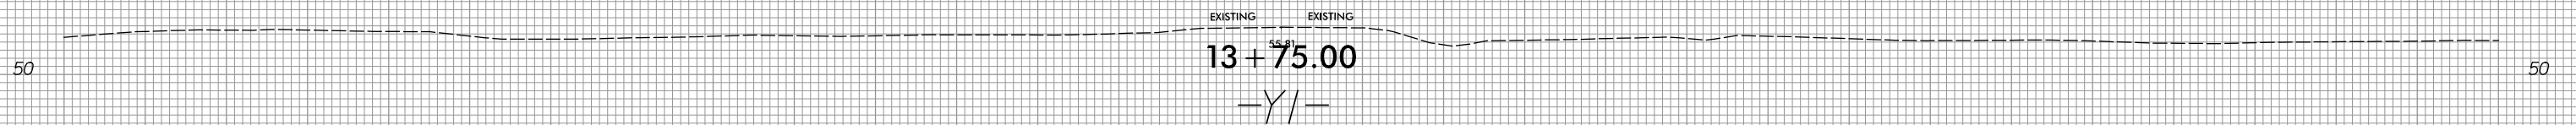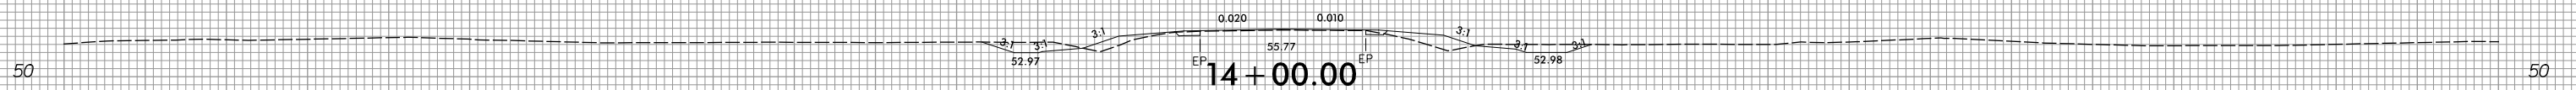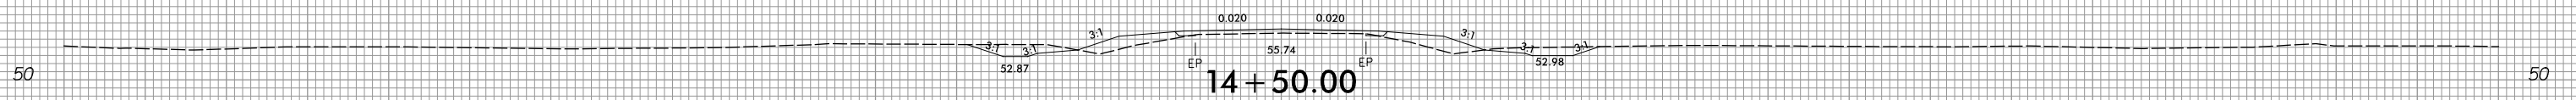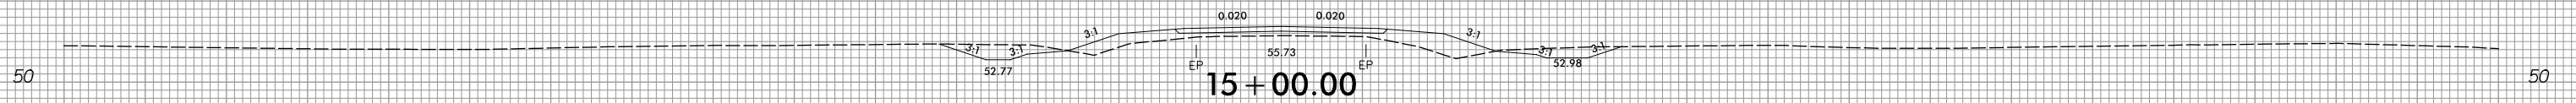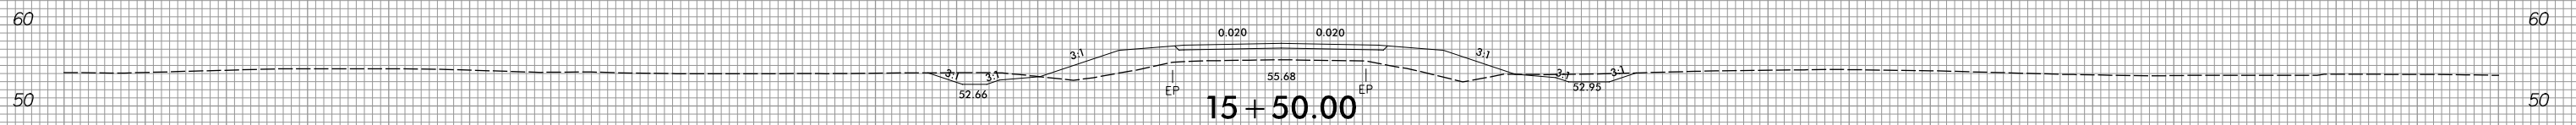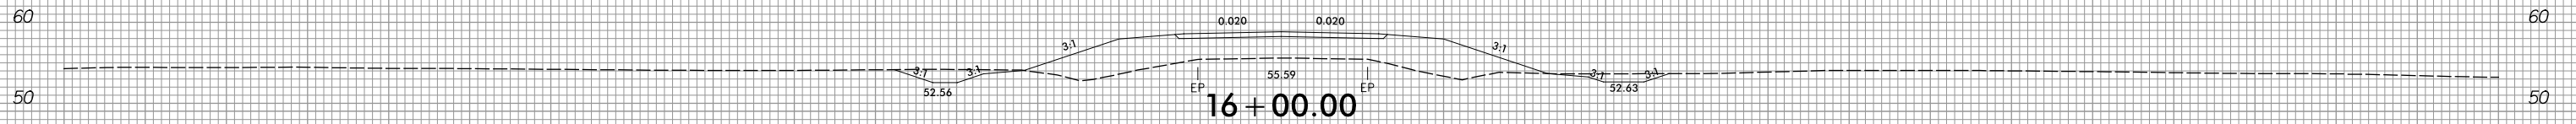

150 140 130 120 110 100 90 80 70 60 50 40 30 20 10 0 10 20 30 40 50 60 70 80 90 100 110 120 130 140 150

3/30/2017  
C:\Users\jg\OneDrive\Documents\Projects\13+75\13+75.dgn  
JCA ENGINEERING, INC.