




8/23/99

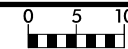


PROJ. REFERENCE NO.  
R-5311A

SHEET NO.  
X-28

150 140 130 120 110 100 90 80 70 60 50 40 30 20 10 0 10 20 30 40 50 60 70 80 90 100 110 120 130 140 150

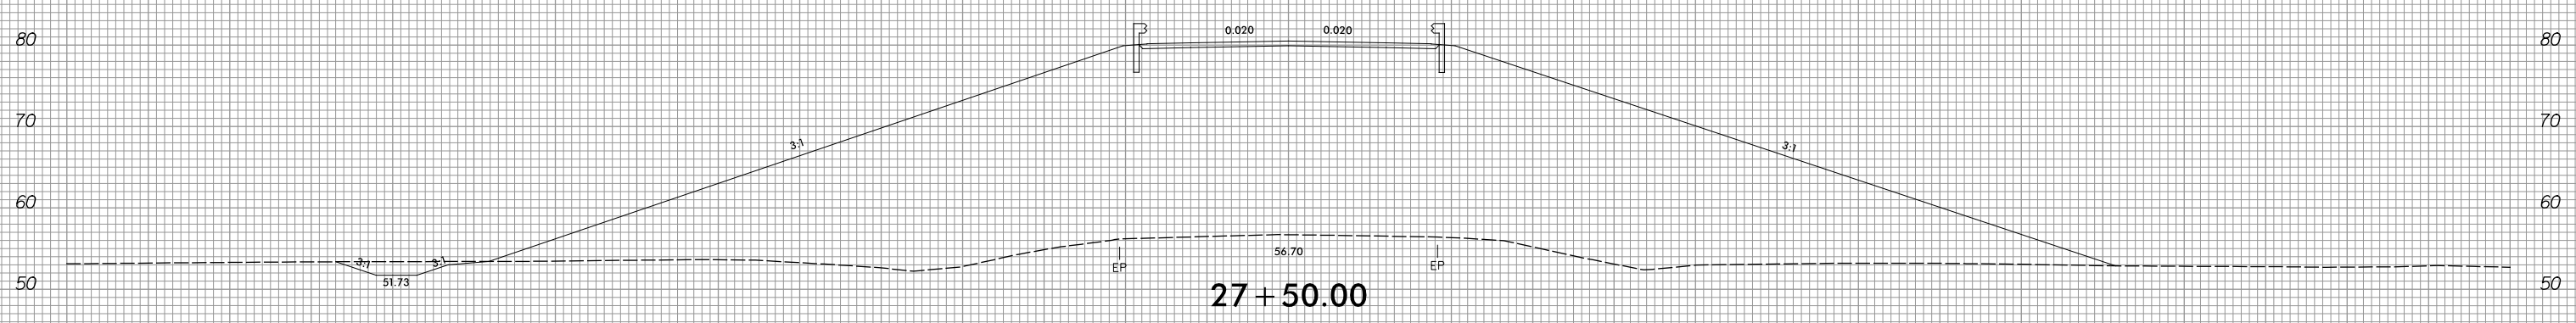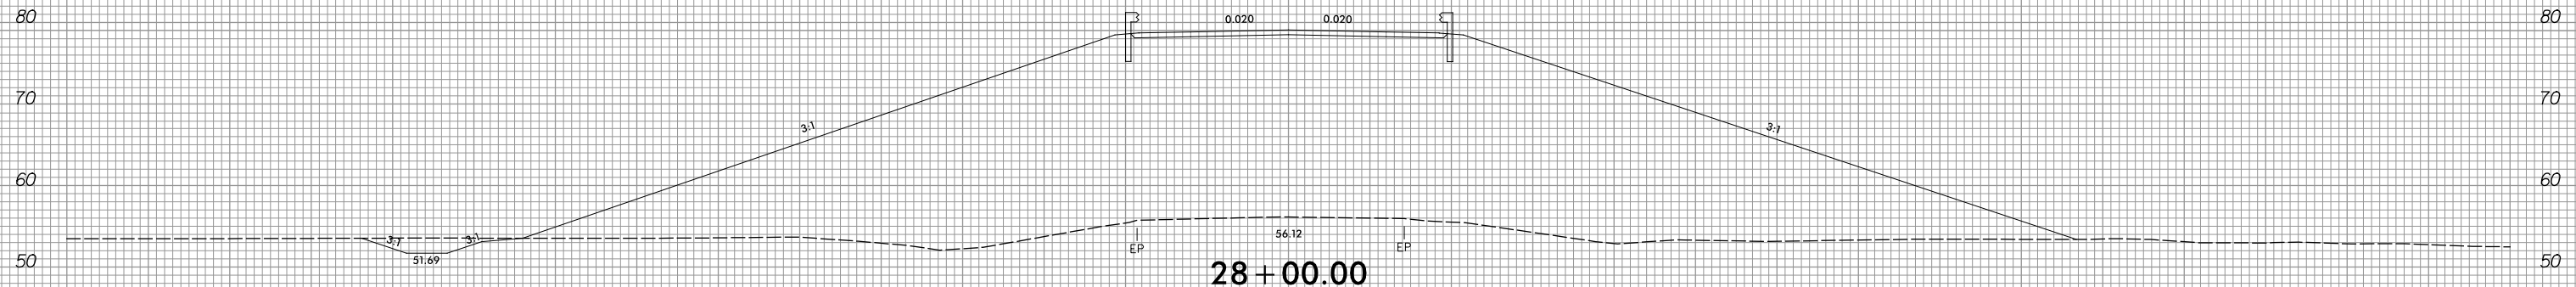

USE RSS SECONDARY GRID AT SLOPE  
TRANSITIONS FROM 2:1 TO 2.75:1  
SEE PSH 2G-1, 2G-2, AND 3G-1

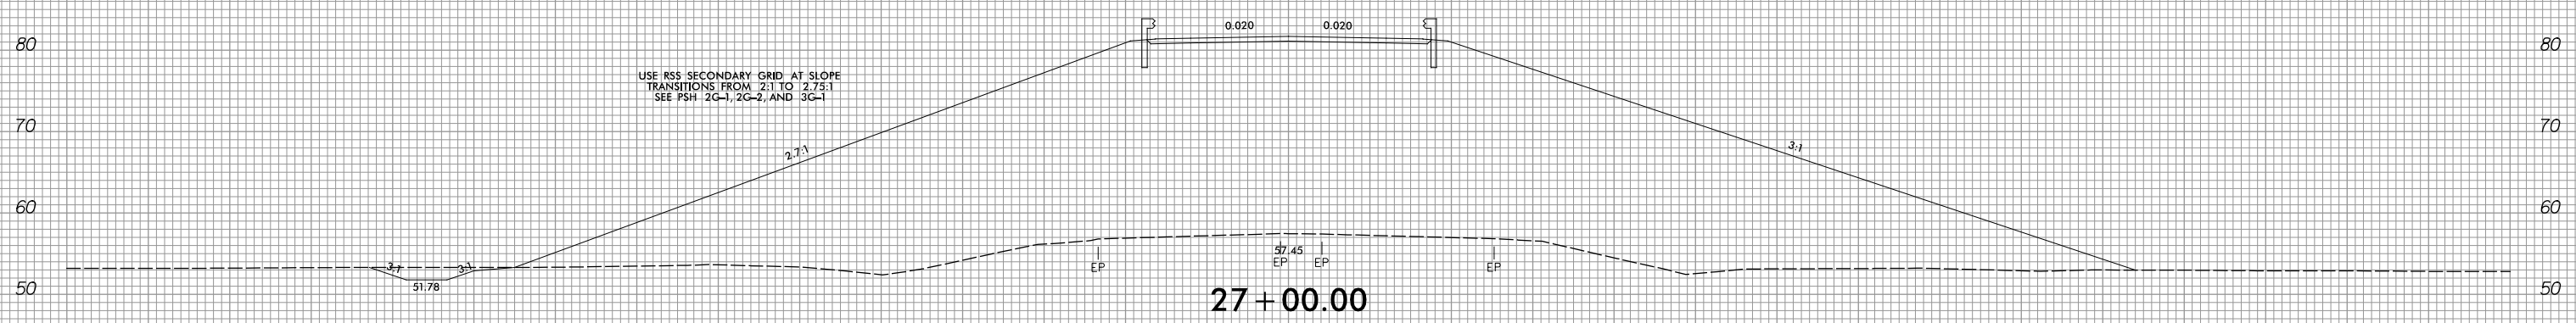

-Y/-

150 140 130 120 110 100 90 80 70 60 50 40 30 20 10 0 10 20 30 40 50 60 70 80 90 100 110 120 130 140 150

3/30/2017  
C:\Users\jg\OneDrive\Documents\Projects\2017\20170330\20170330.dwg  
JCA ENGINEERING, INC.