



8/23/99

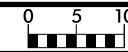

PROJ. REFERENCE NO.  
R-5311A

SHEET NO.  
X-30

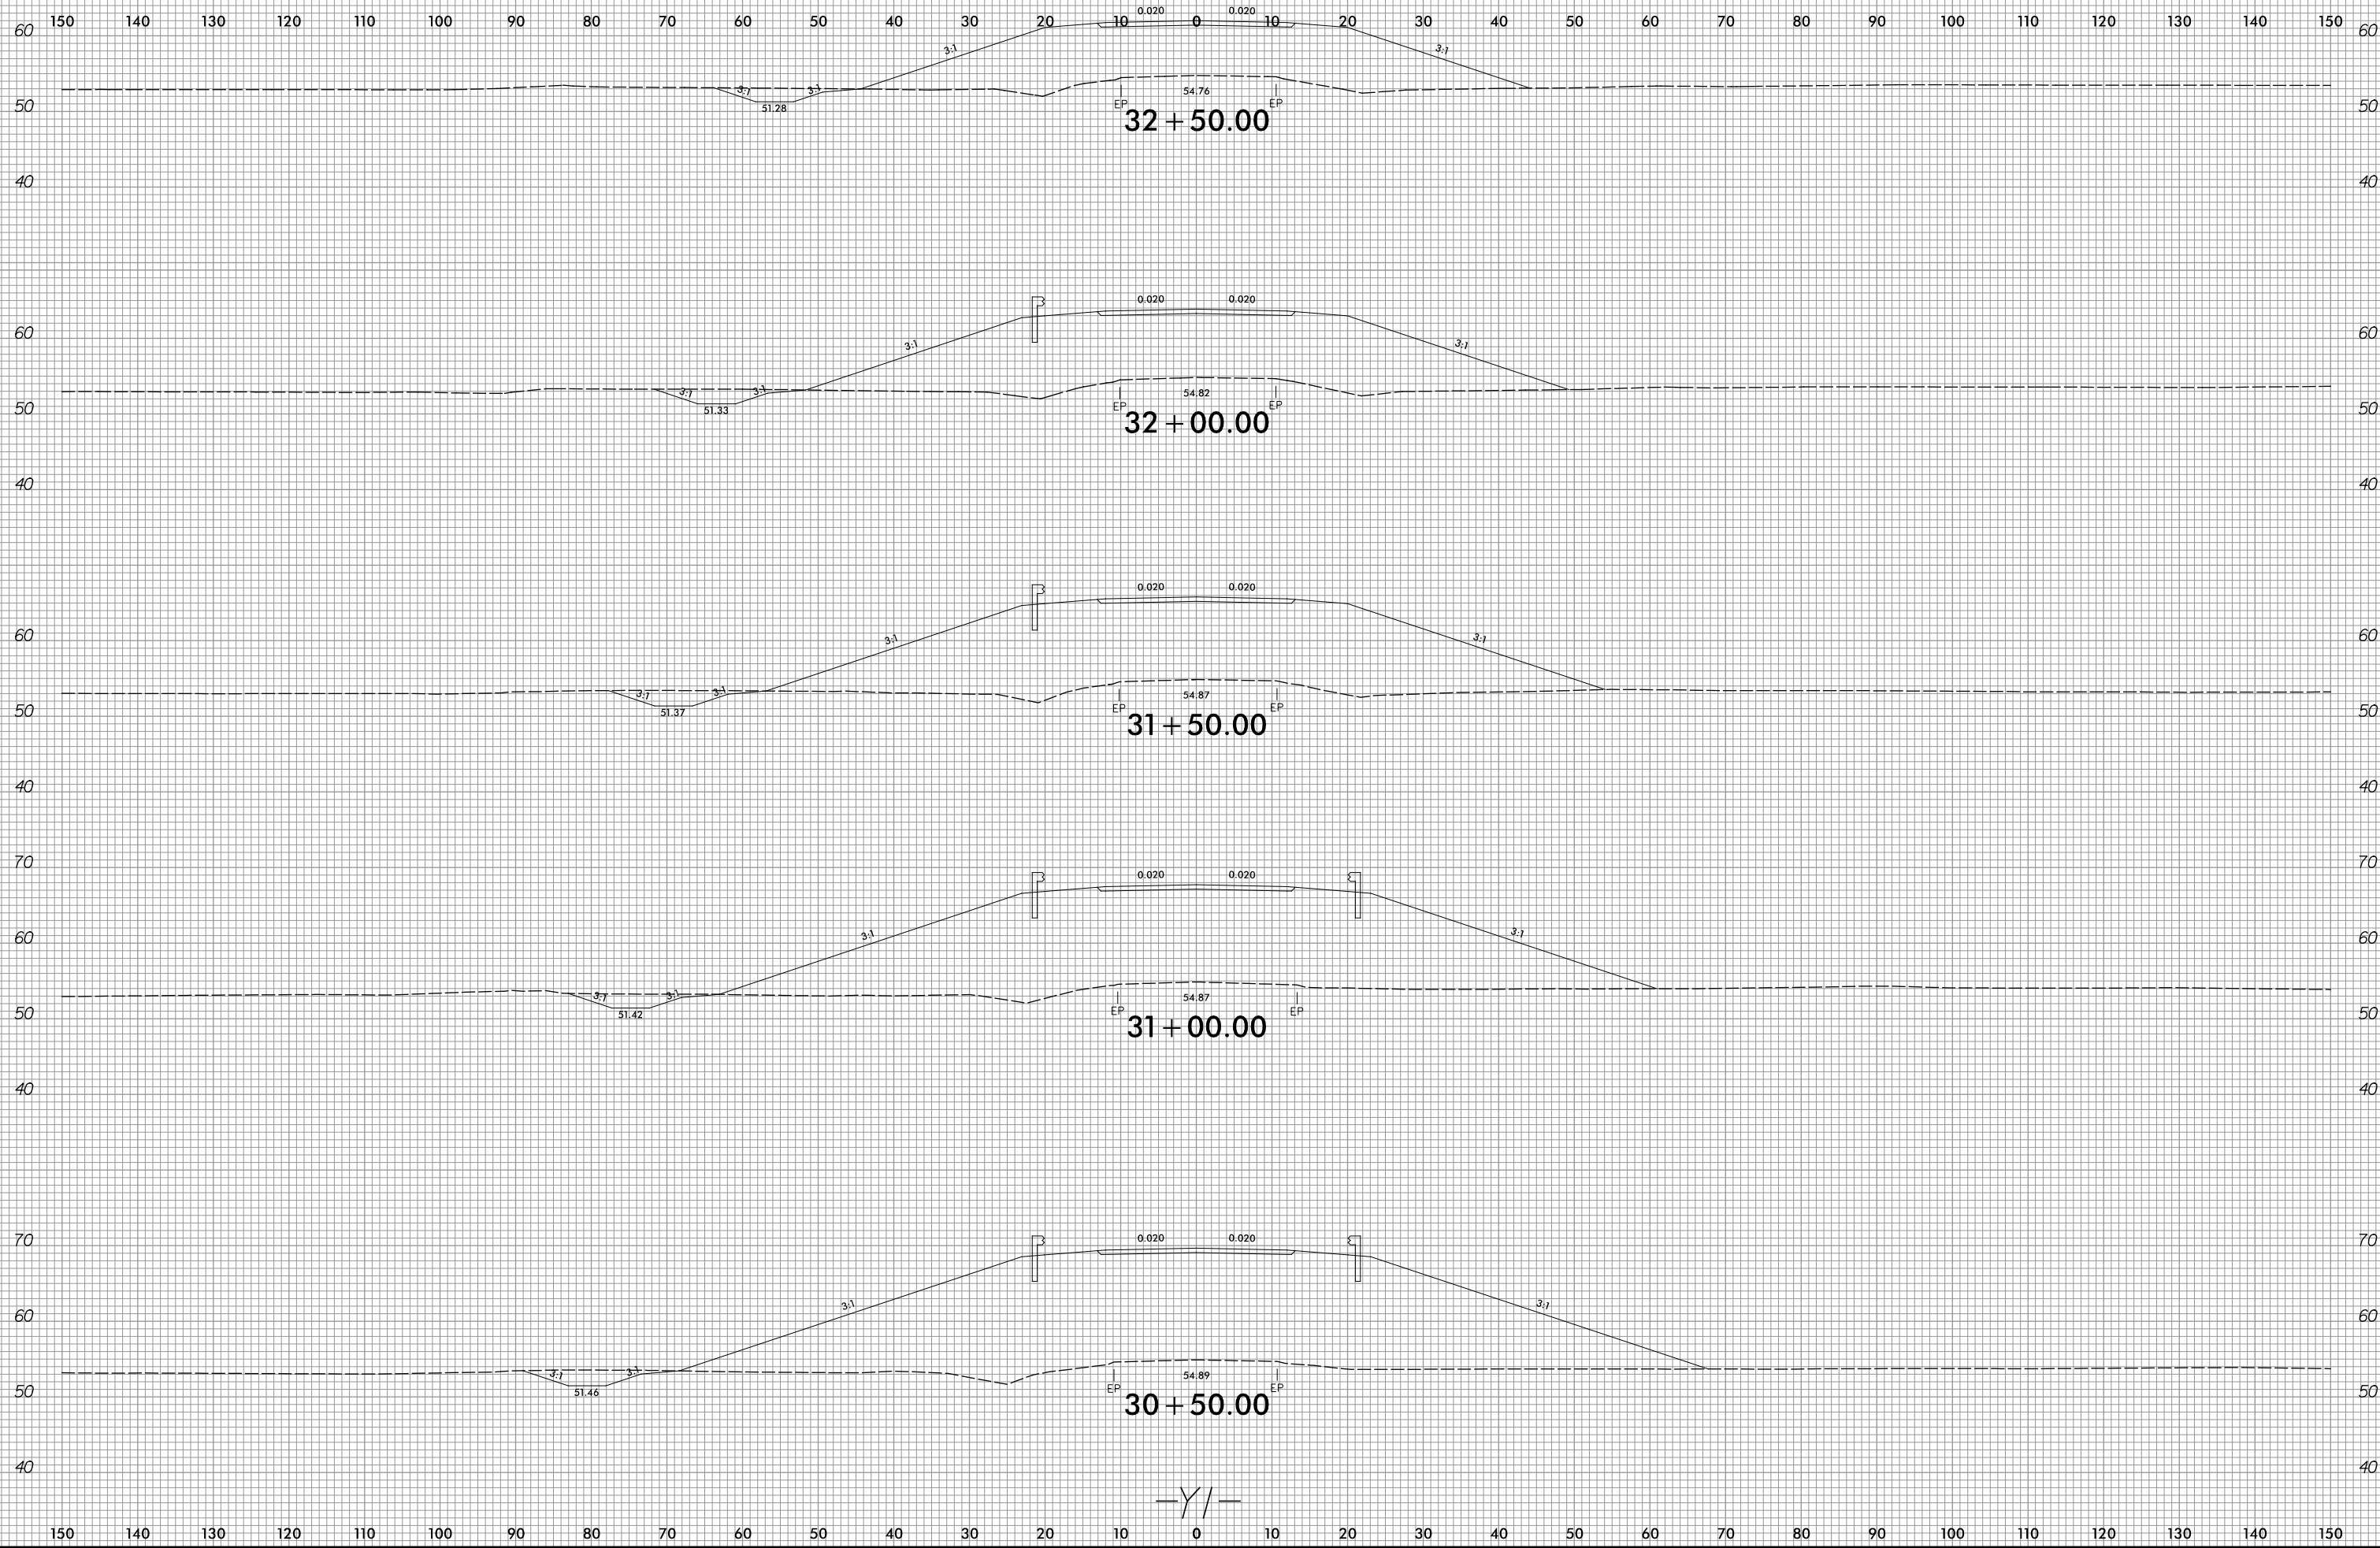

3/30/2017  
C:\Users\jg\OneDrive\Documents\Projects\5311A\_Rdy\_XPL\_Y1.dgn  
JCA ENGINEERING, INC.

-Y/-