



8/23/99

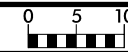

PROJ. REFERENCE NO.  
R-5311A


SHEET NO.  
X-31

150 140 130 120 110 100 90 80 70 60 50 40 30 20 10 0 10 20 30 40 50 60 70 80 90 100 110 120 130 140 150

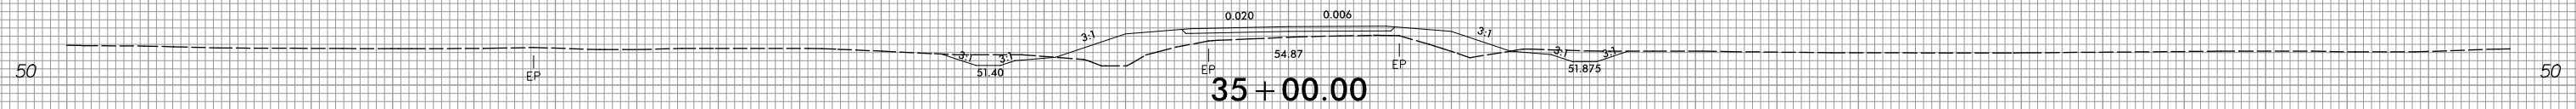


35 + 00.00

40

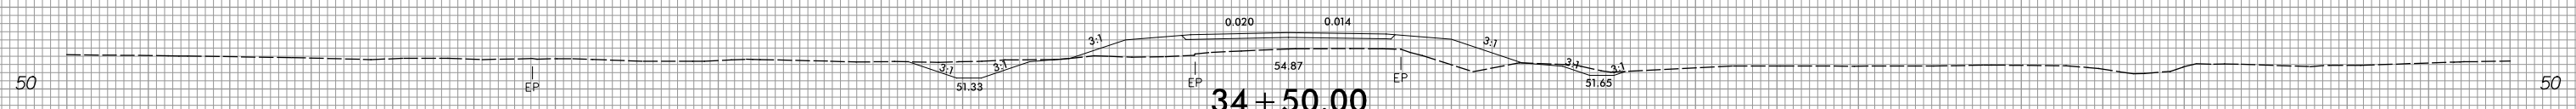


34 + 50.00

40

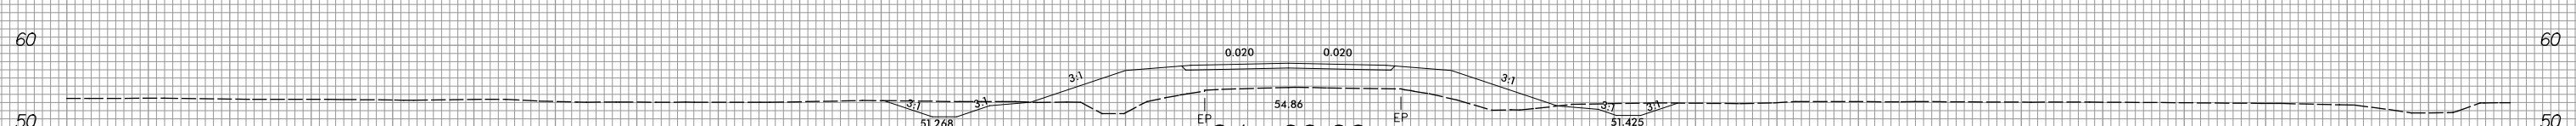


34 + 00.00

40

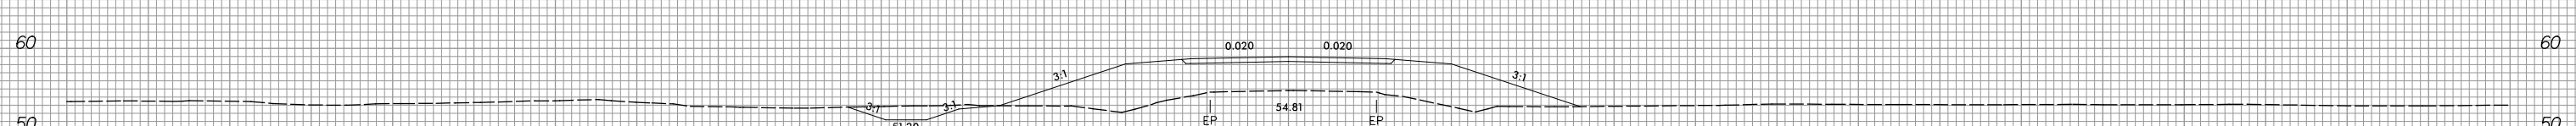

33 + 50.00

40

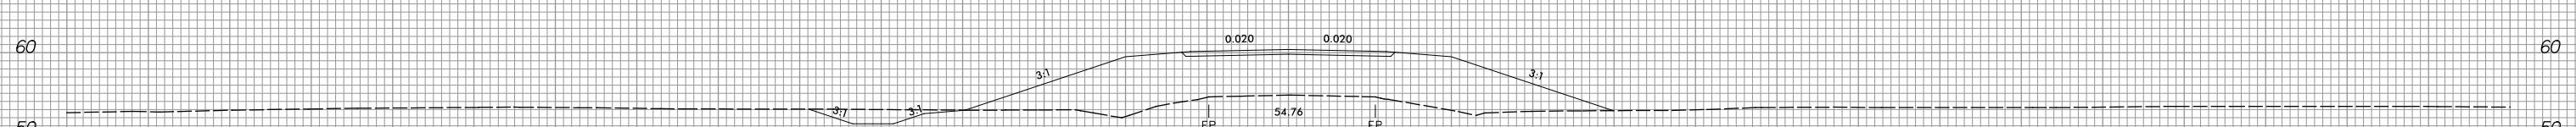

33 + 00.00

40

-Y/-

150 140 130 120 110 100 90 80 70 60 50 40 30 20 10 0 10 20 30 40 50 60 70 80 90 100 110 120 130 140 150

3/30/2017  
C:\Users\jg\OneDrive\Documents\Projects\33011A\_Rdy\_XPL\_Y1.dgn  
JCA ENGINEERING, INC.