


8/23/99



PROJ. REFERENCE NO.  
R-5311A

SHEET NO.  
X-44

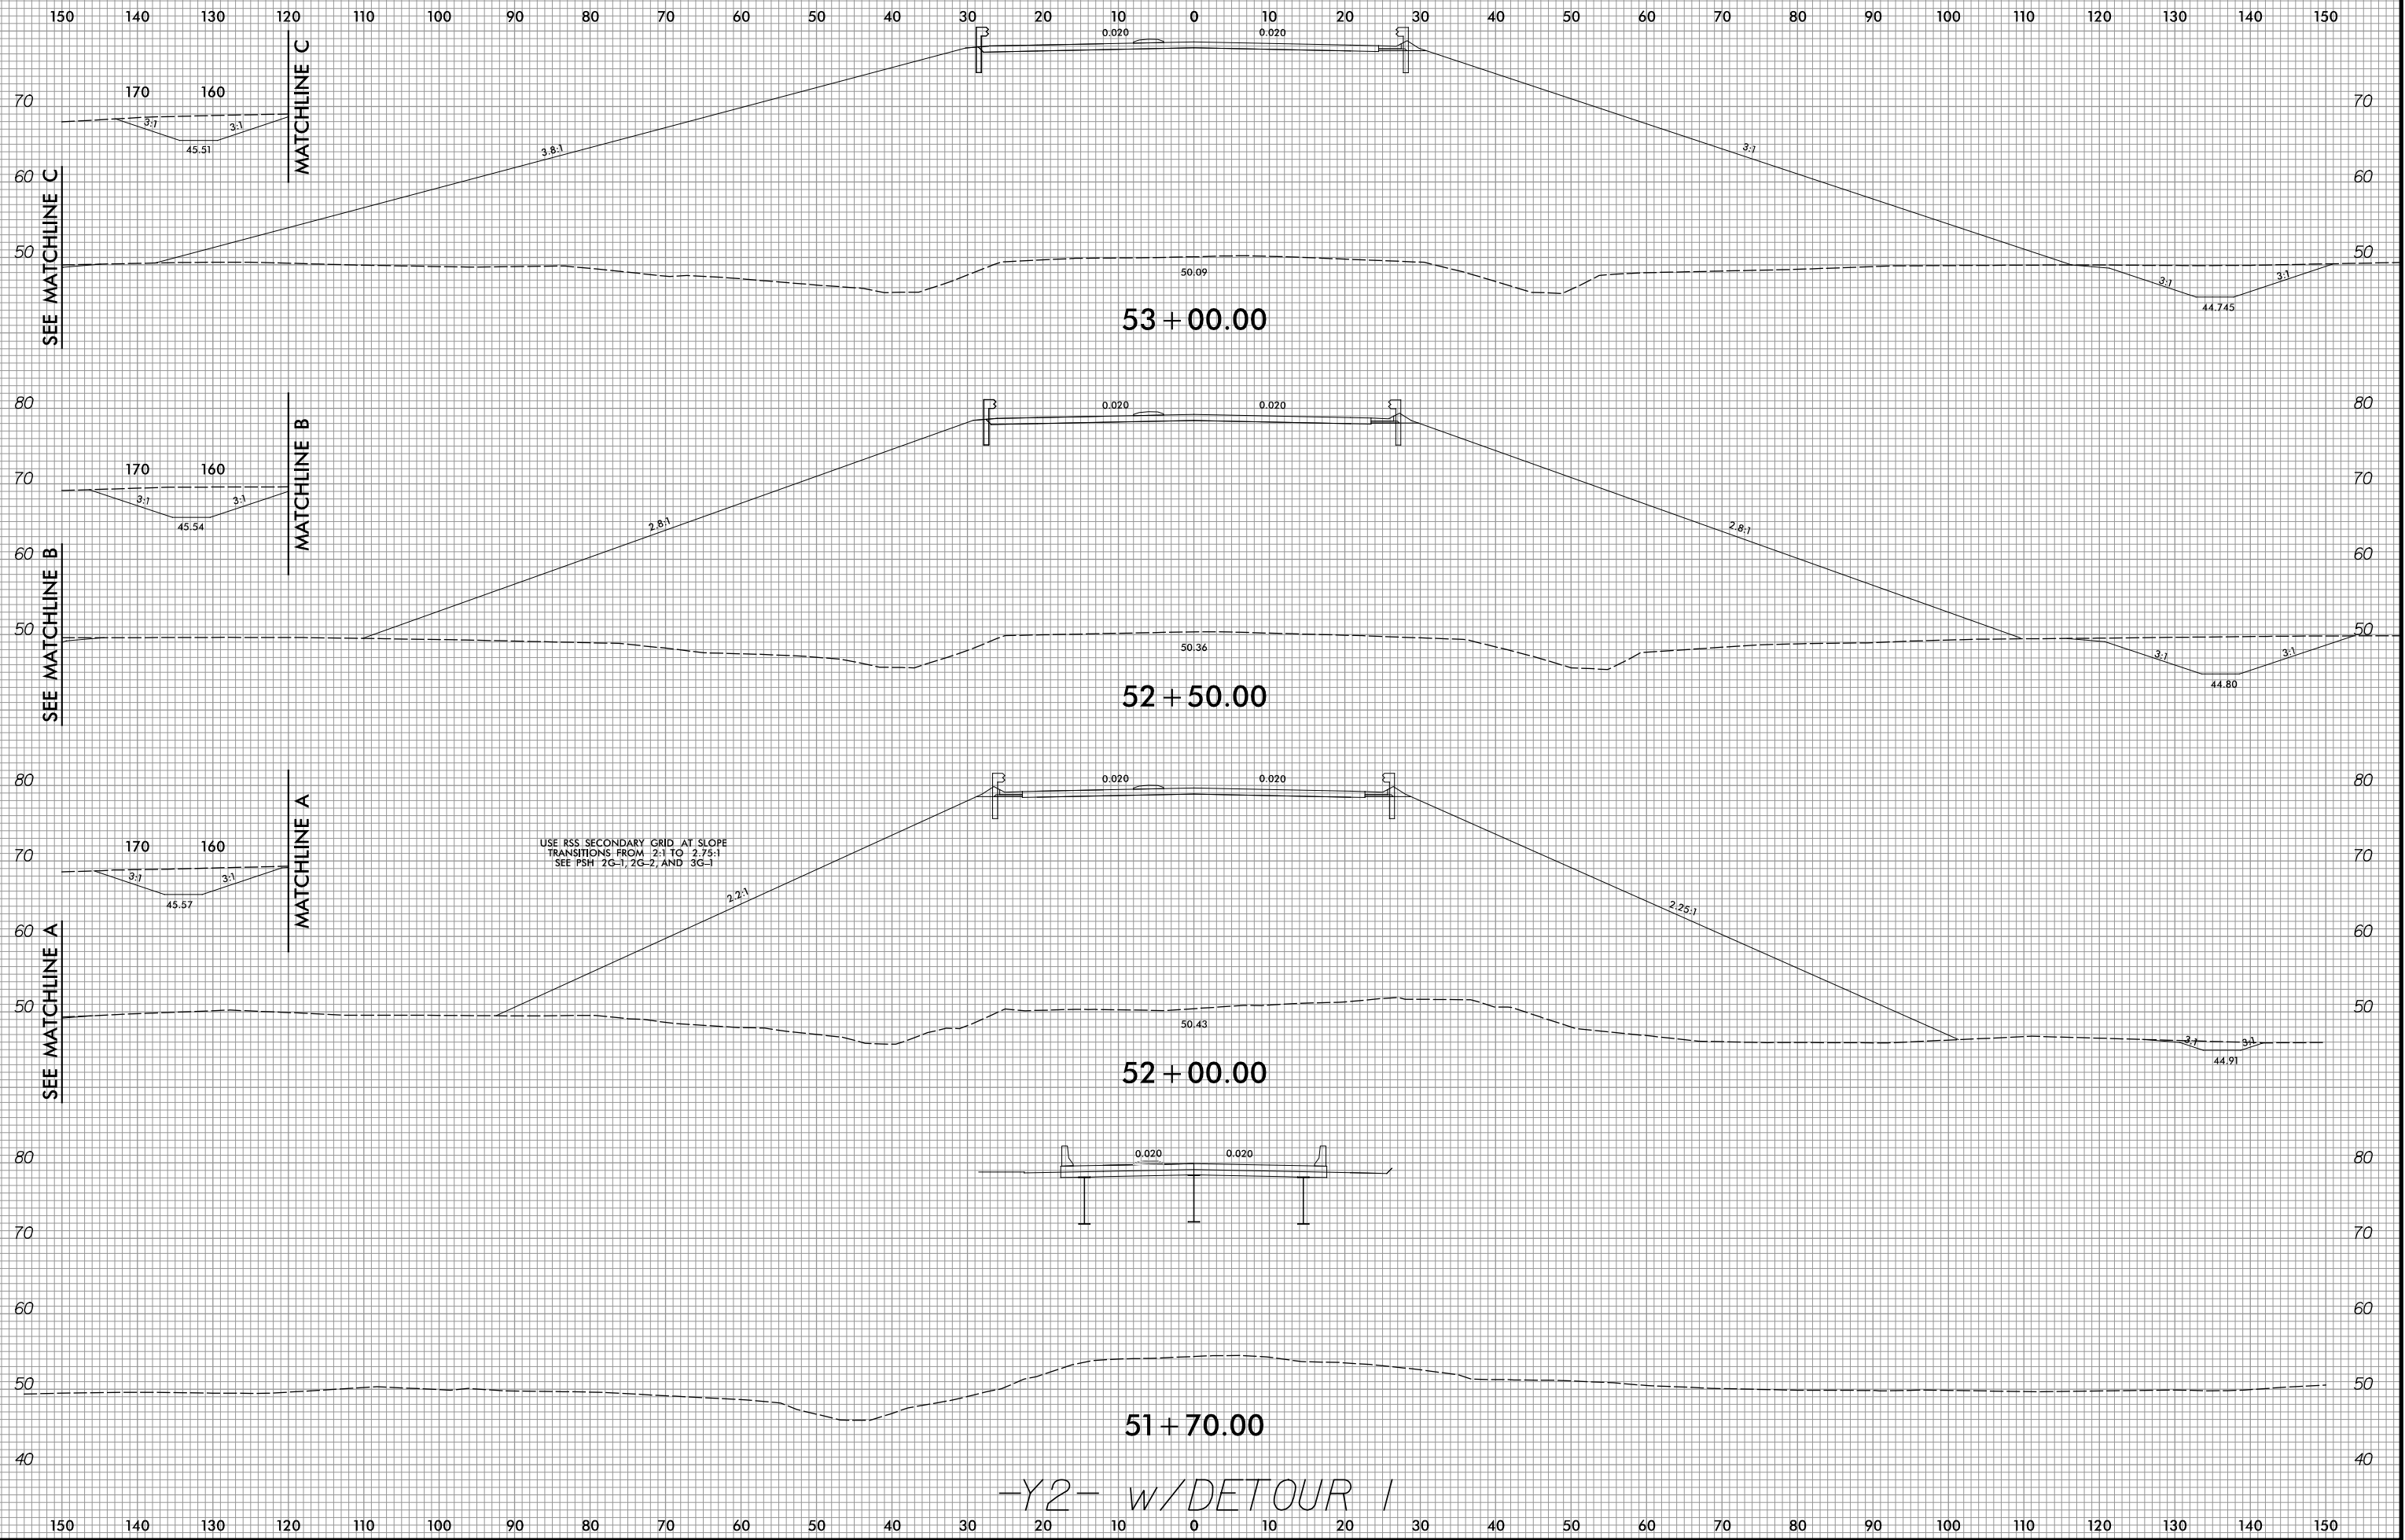

-Y2- w/DETOUR 1

3/31/2017  
P:\Projects\99\9903\9903.dwg  
CA ENGINEERING, INC.