



8/23/99

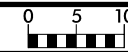


PROJ. REFERENCE NO.
R-5311A

SHEET NO.
X-46

150 140 130 120 110 100 90 80 70 60 50 40 30 20 10 0 10 20 30 40 50 60 70 80 90 100 110 120 130 140 150

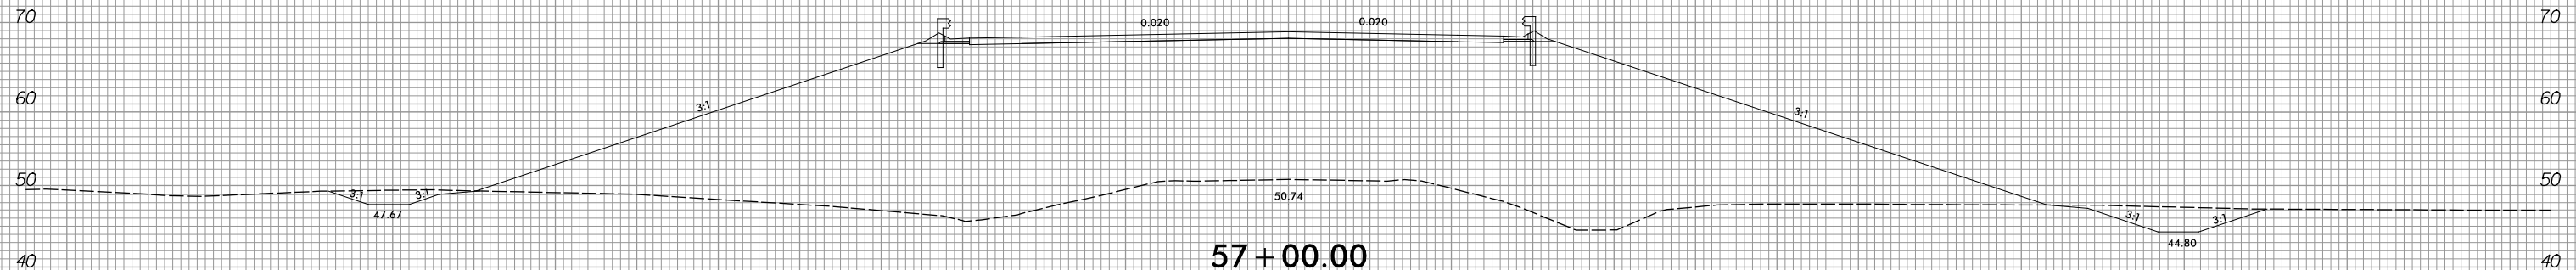


57+00.00

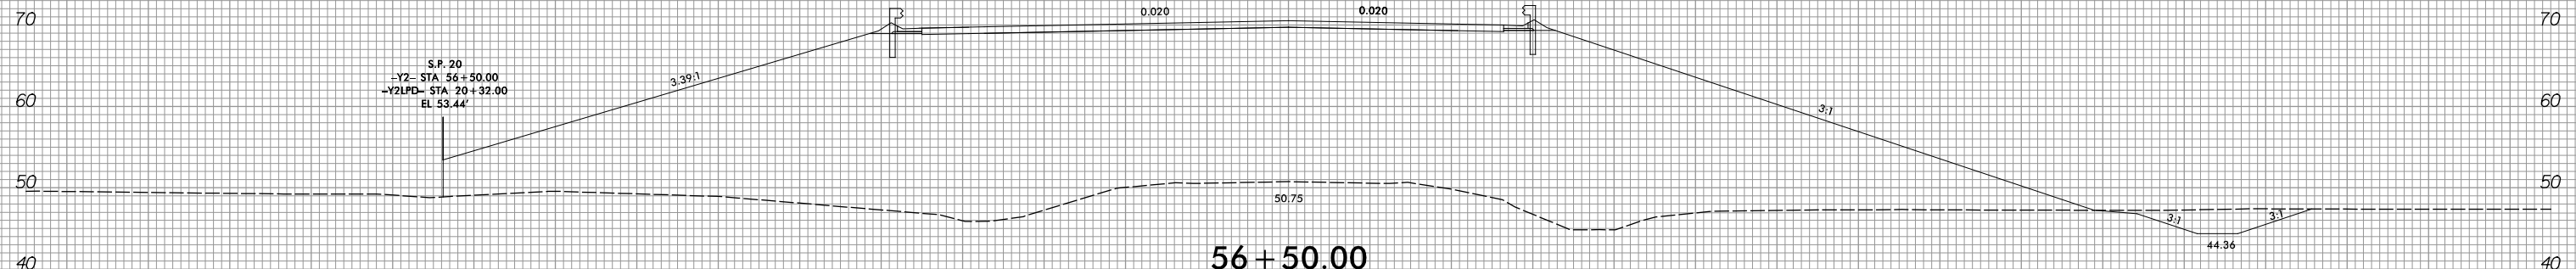


56+50.00

S.P. 20
-Y2- STA 56+50.00
-Y2LPD- STA 20+32.00
EL 53.44'

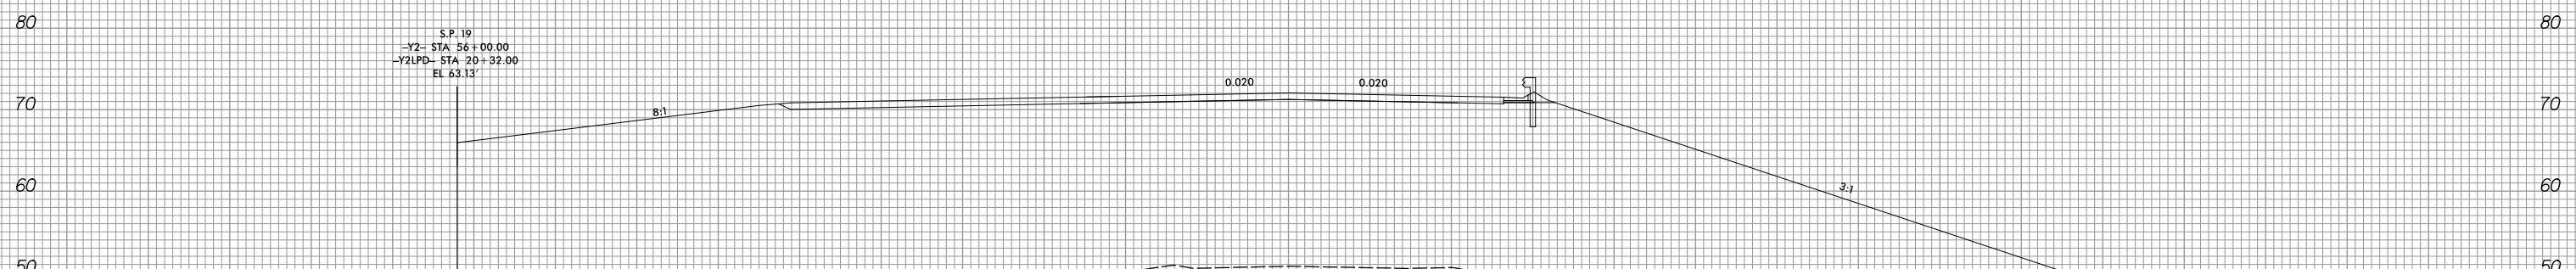

56+00.00

S.P. 19
-Y2- STA 56+00.00
-Y2LPD- STA 20+32.00
EL 63.13'

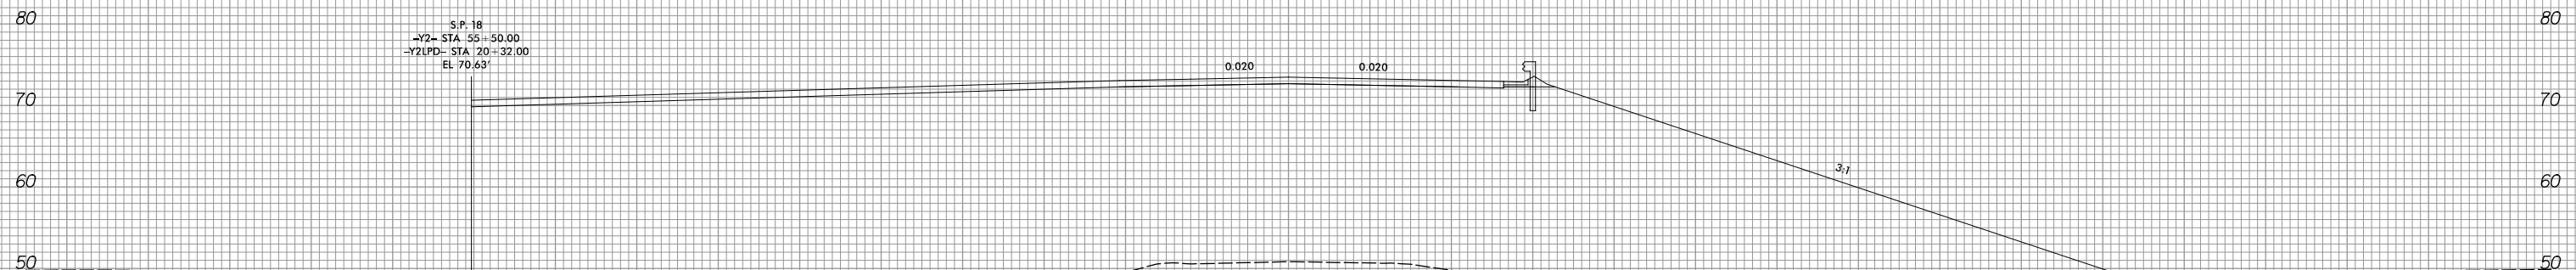

55+50.00

-Y2- w/DETOUR 1

150 140 130 120 110 100 90 80 70 60 50 40 30 20 10 0 10 20 30 40 50 60 70 80 90 100 110 120 130 140 150

3/30/2017
C:\Users\jg\OneDrive\Documents\Projects\5311A\5311A_Rdy_XPL_Y2_w_DET-1.dgn
JCA ENGINEERING, INC.