



8/23/99

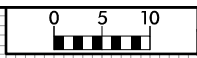

PROJ. REFERENCE NO.	SHEET NO.
R-5311A	X-60

150 140 130 120 110 100 90 80 70 60 50 40 30 20 10 0 10 20 30 40 50 60 70 80 90 100 110 120 130 140 150

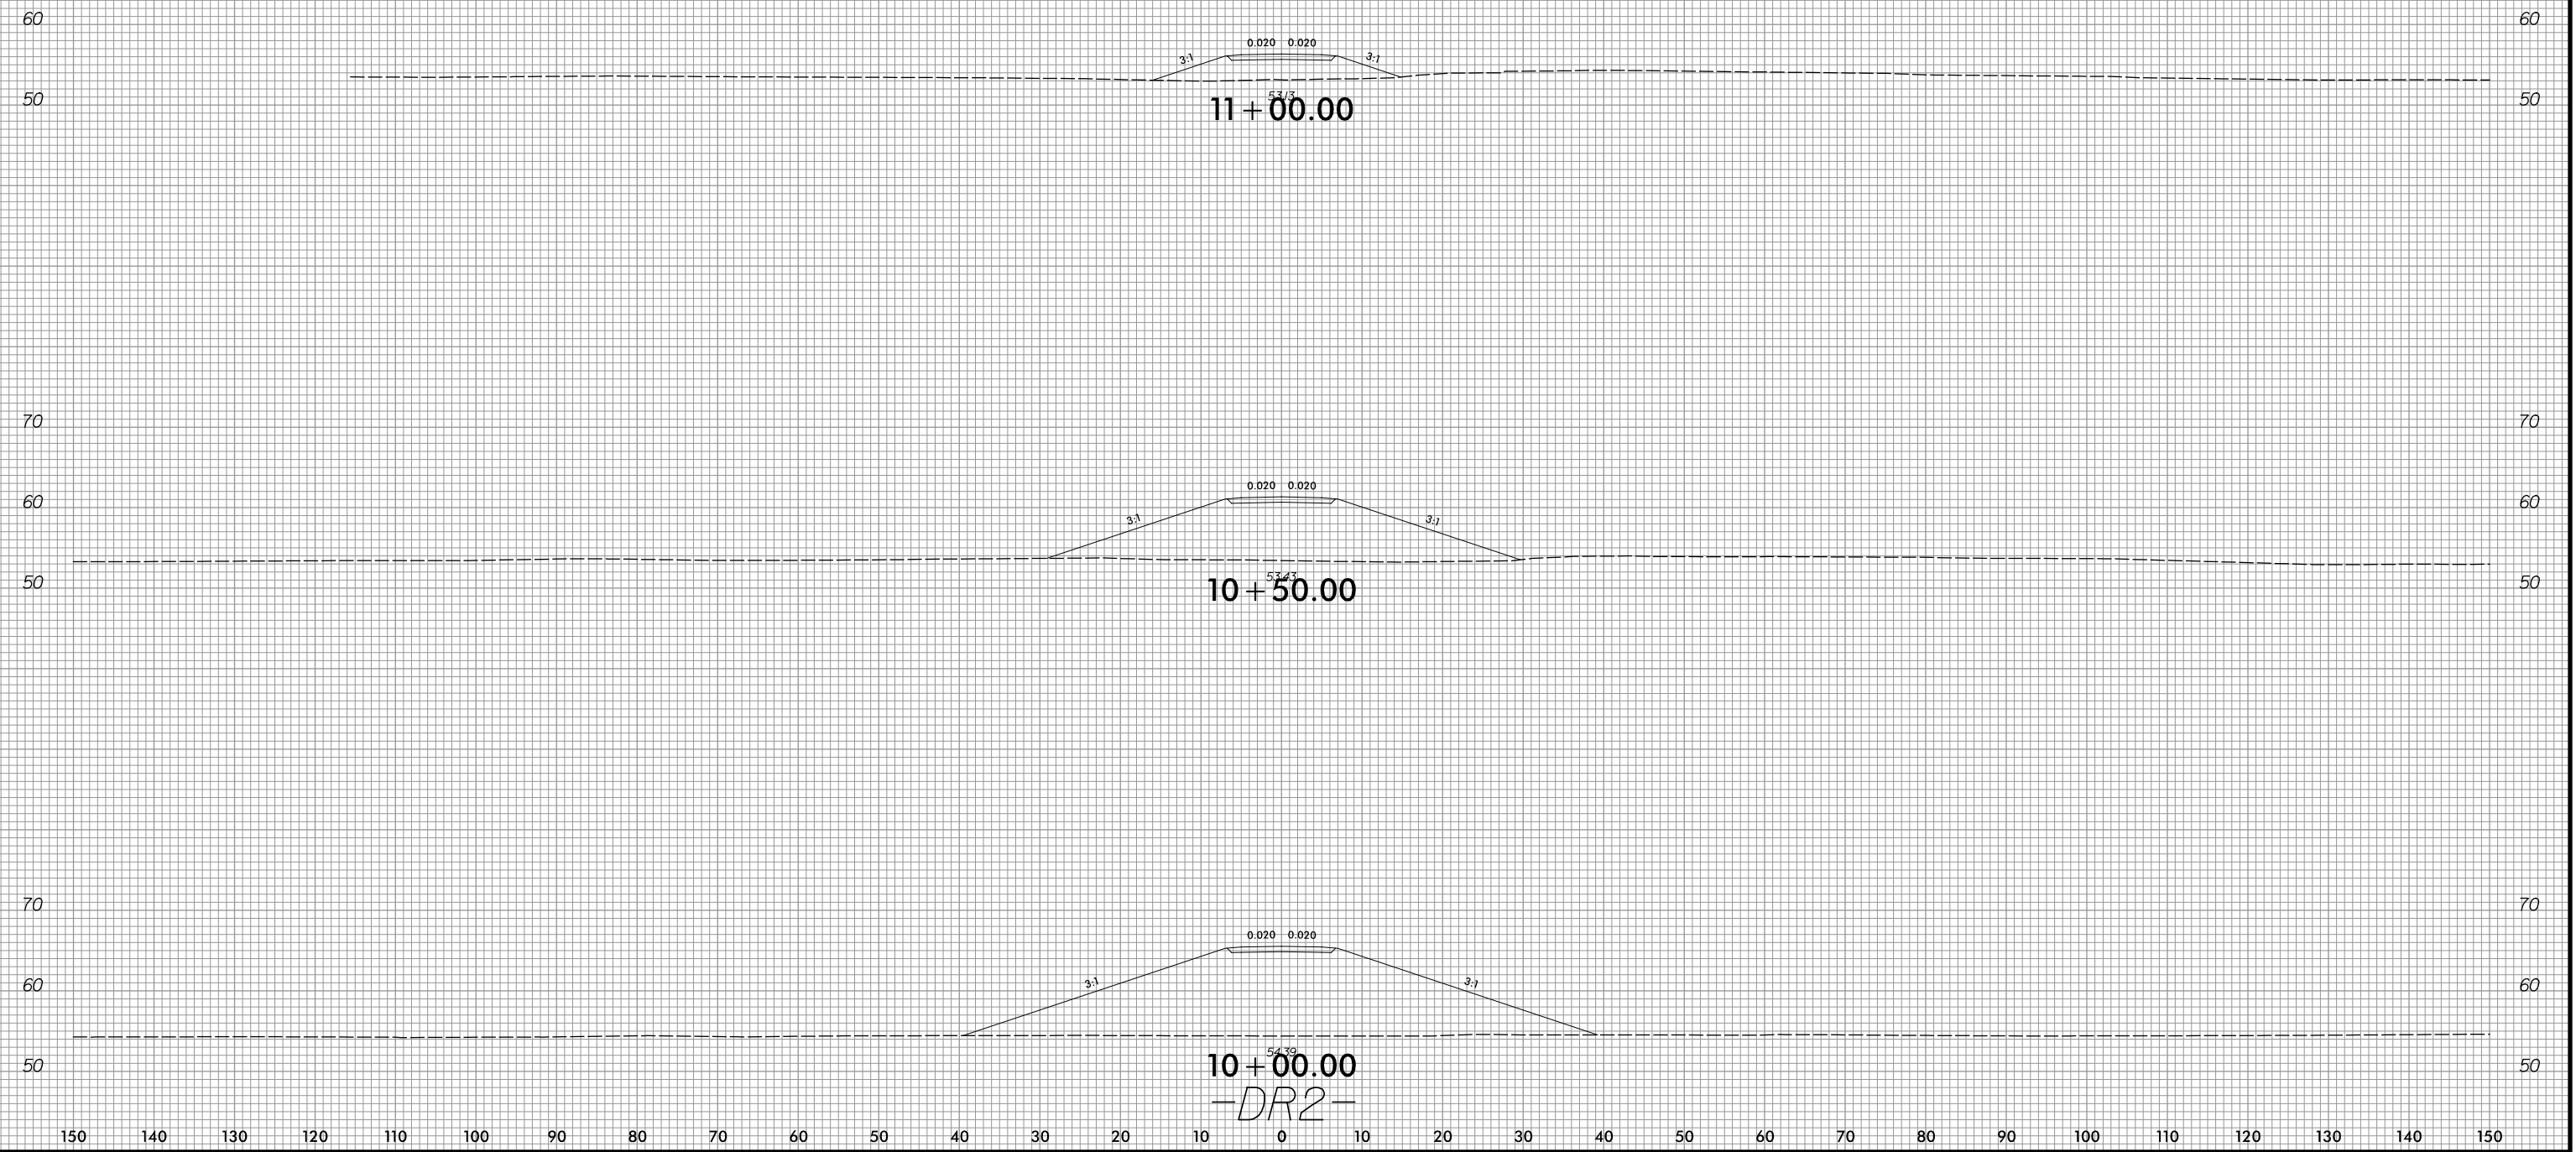

11+00.00

10+50.00

10+00.00

-DR2-

3/30/2017  
 R:\Projects\CA\Projects\DR2\DR2.dgn  
 ICA ENGINEERING, INC.