




PLAN OF WING - W2

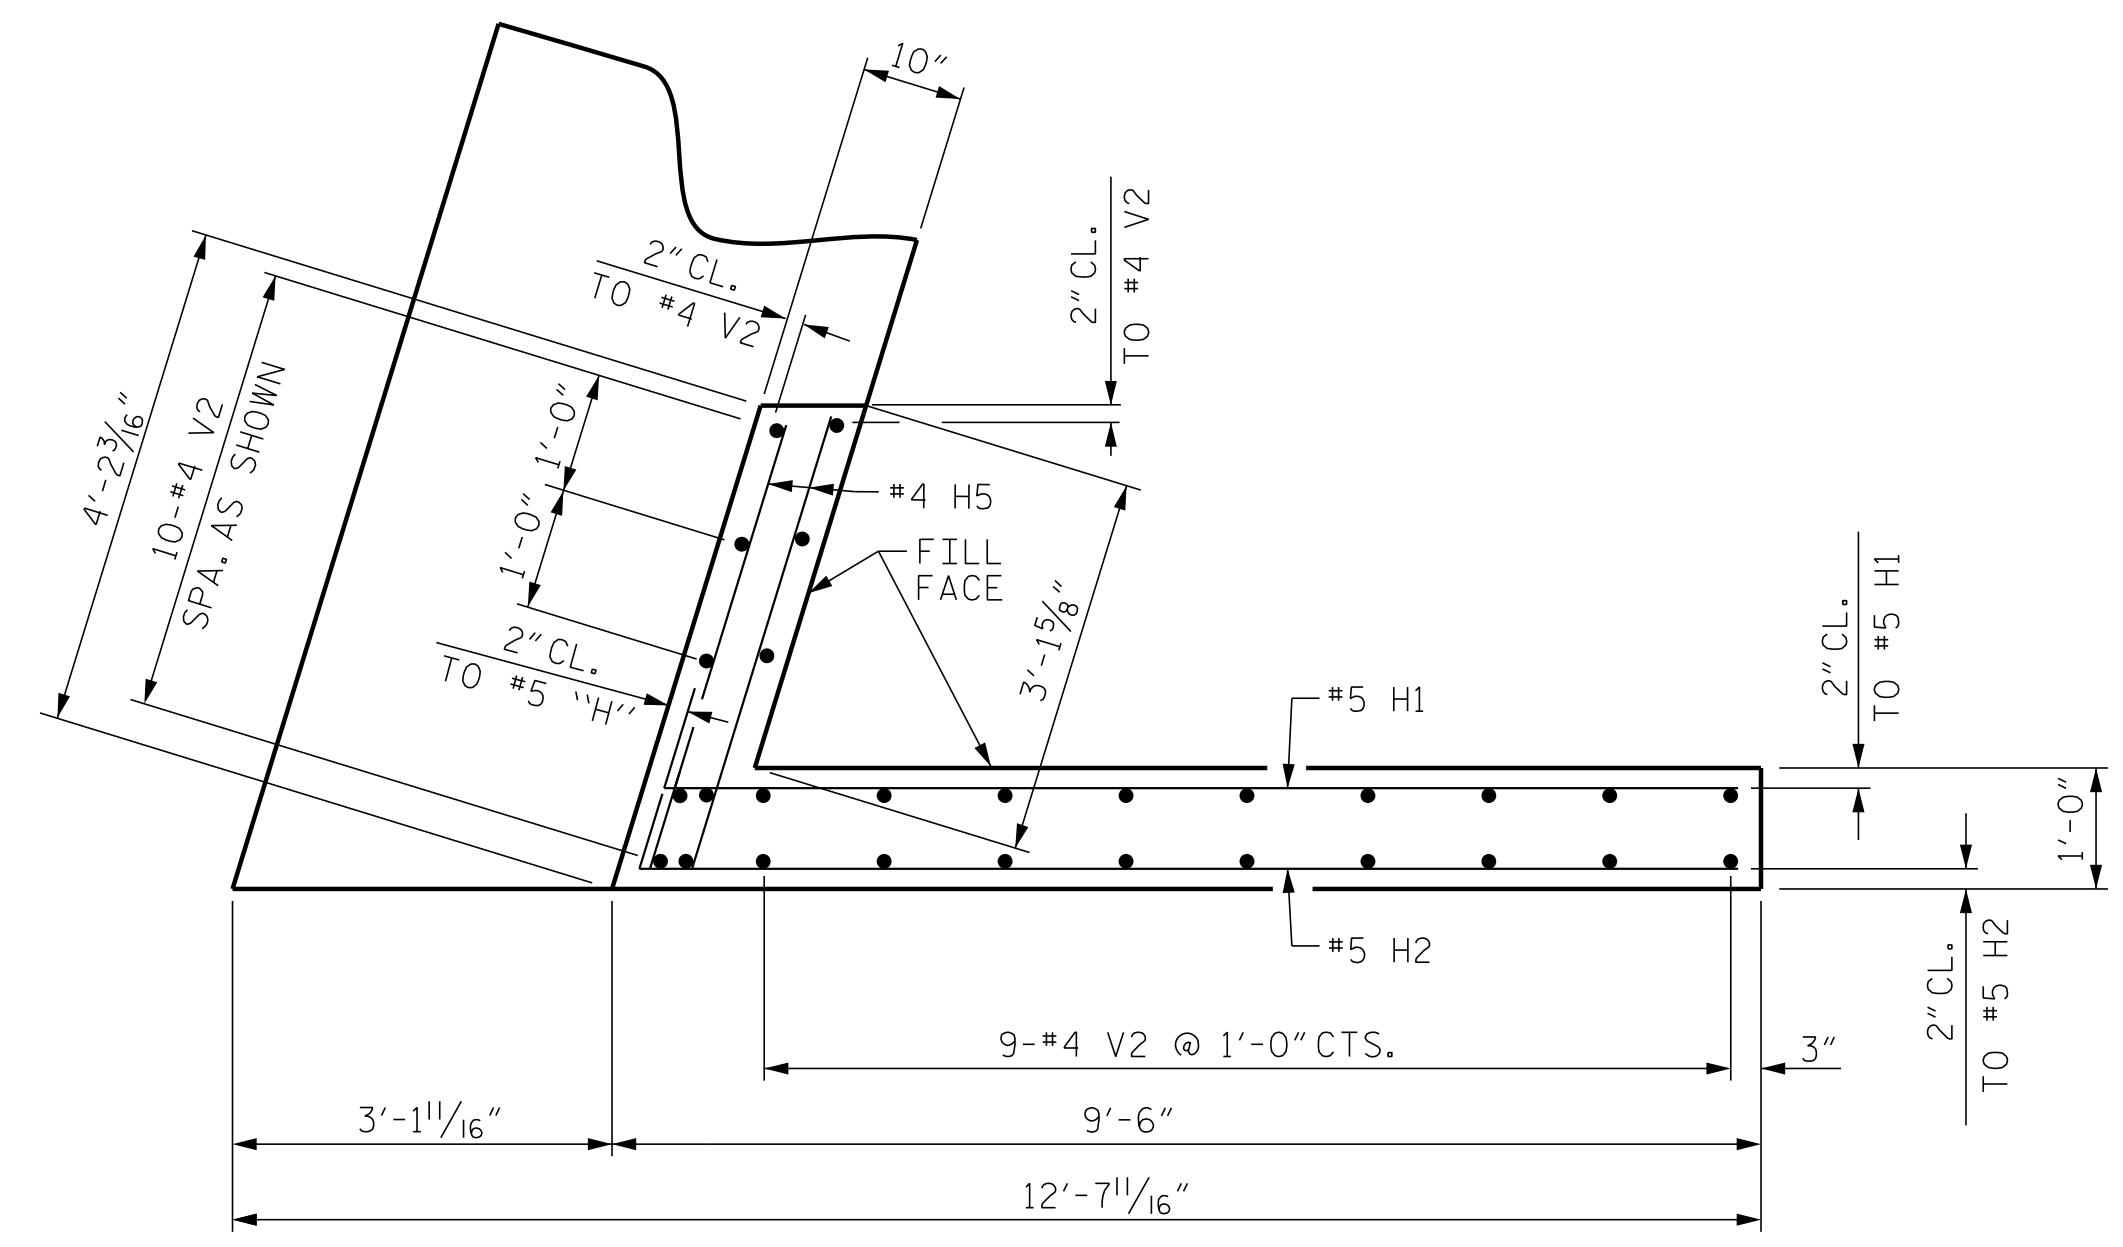


PLAN OF WING - W1

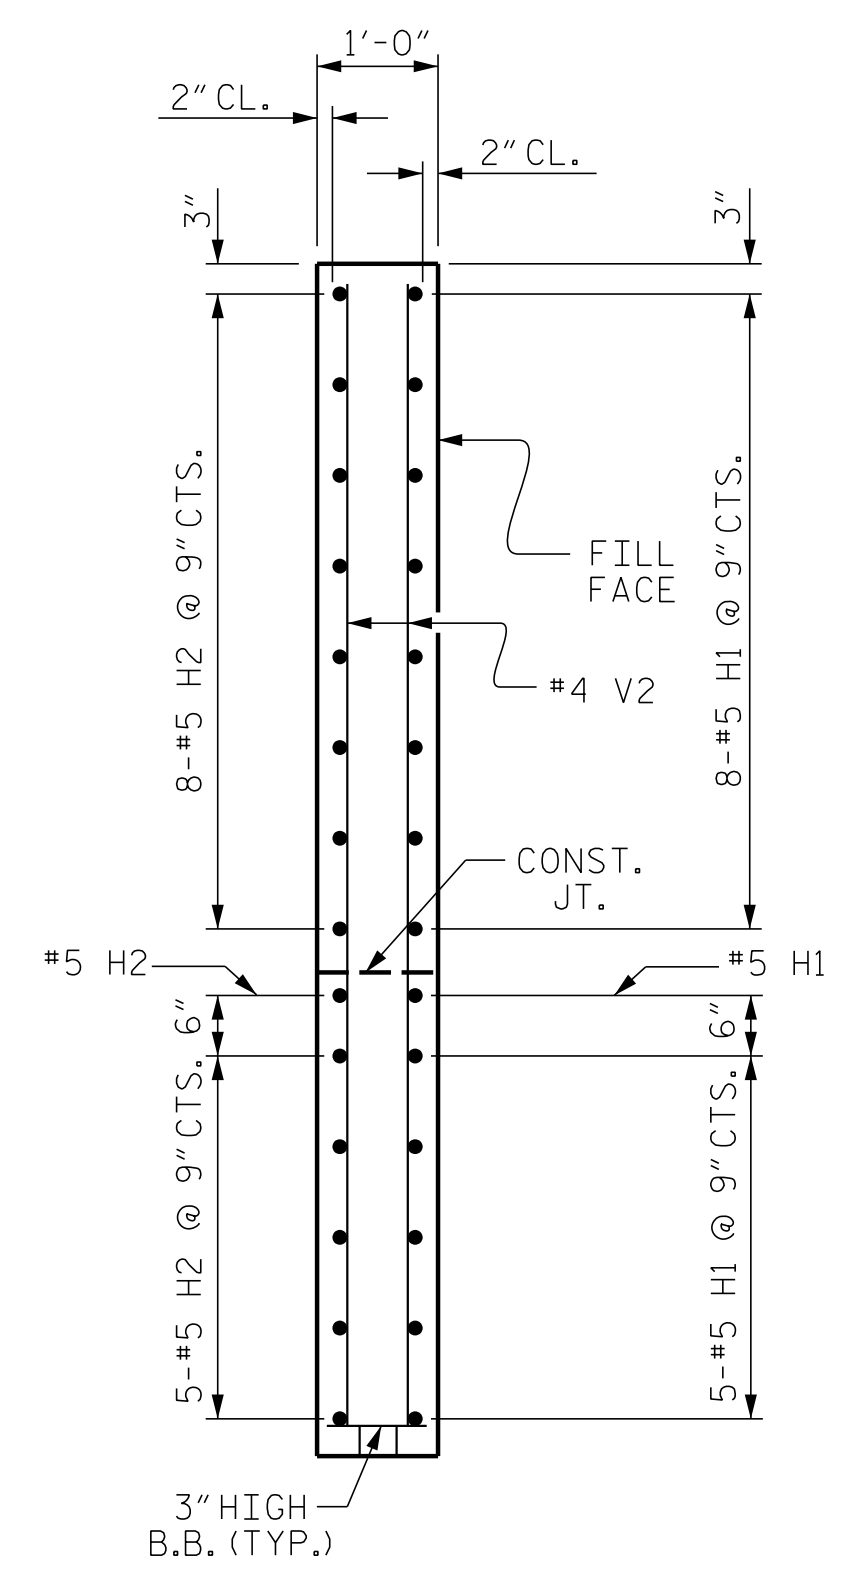


SECTION X-X

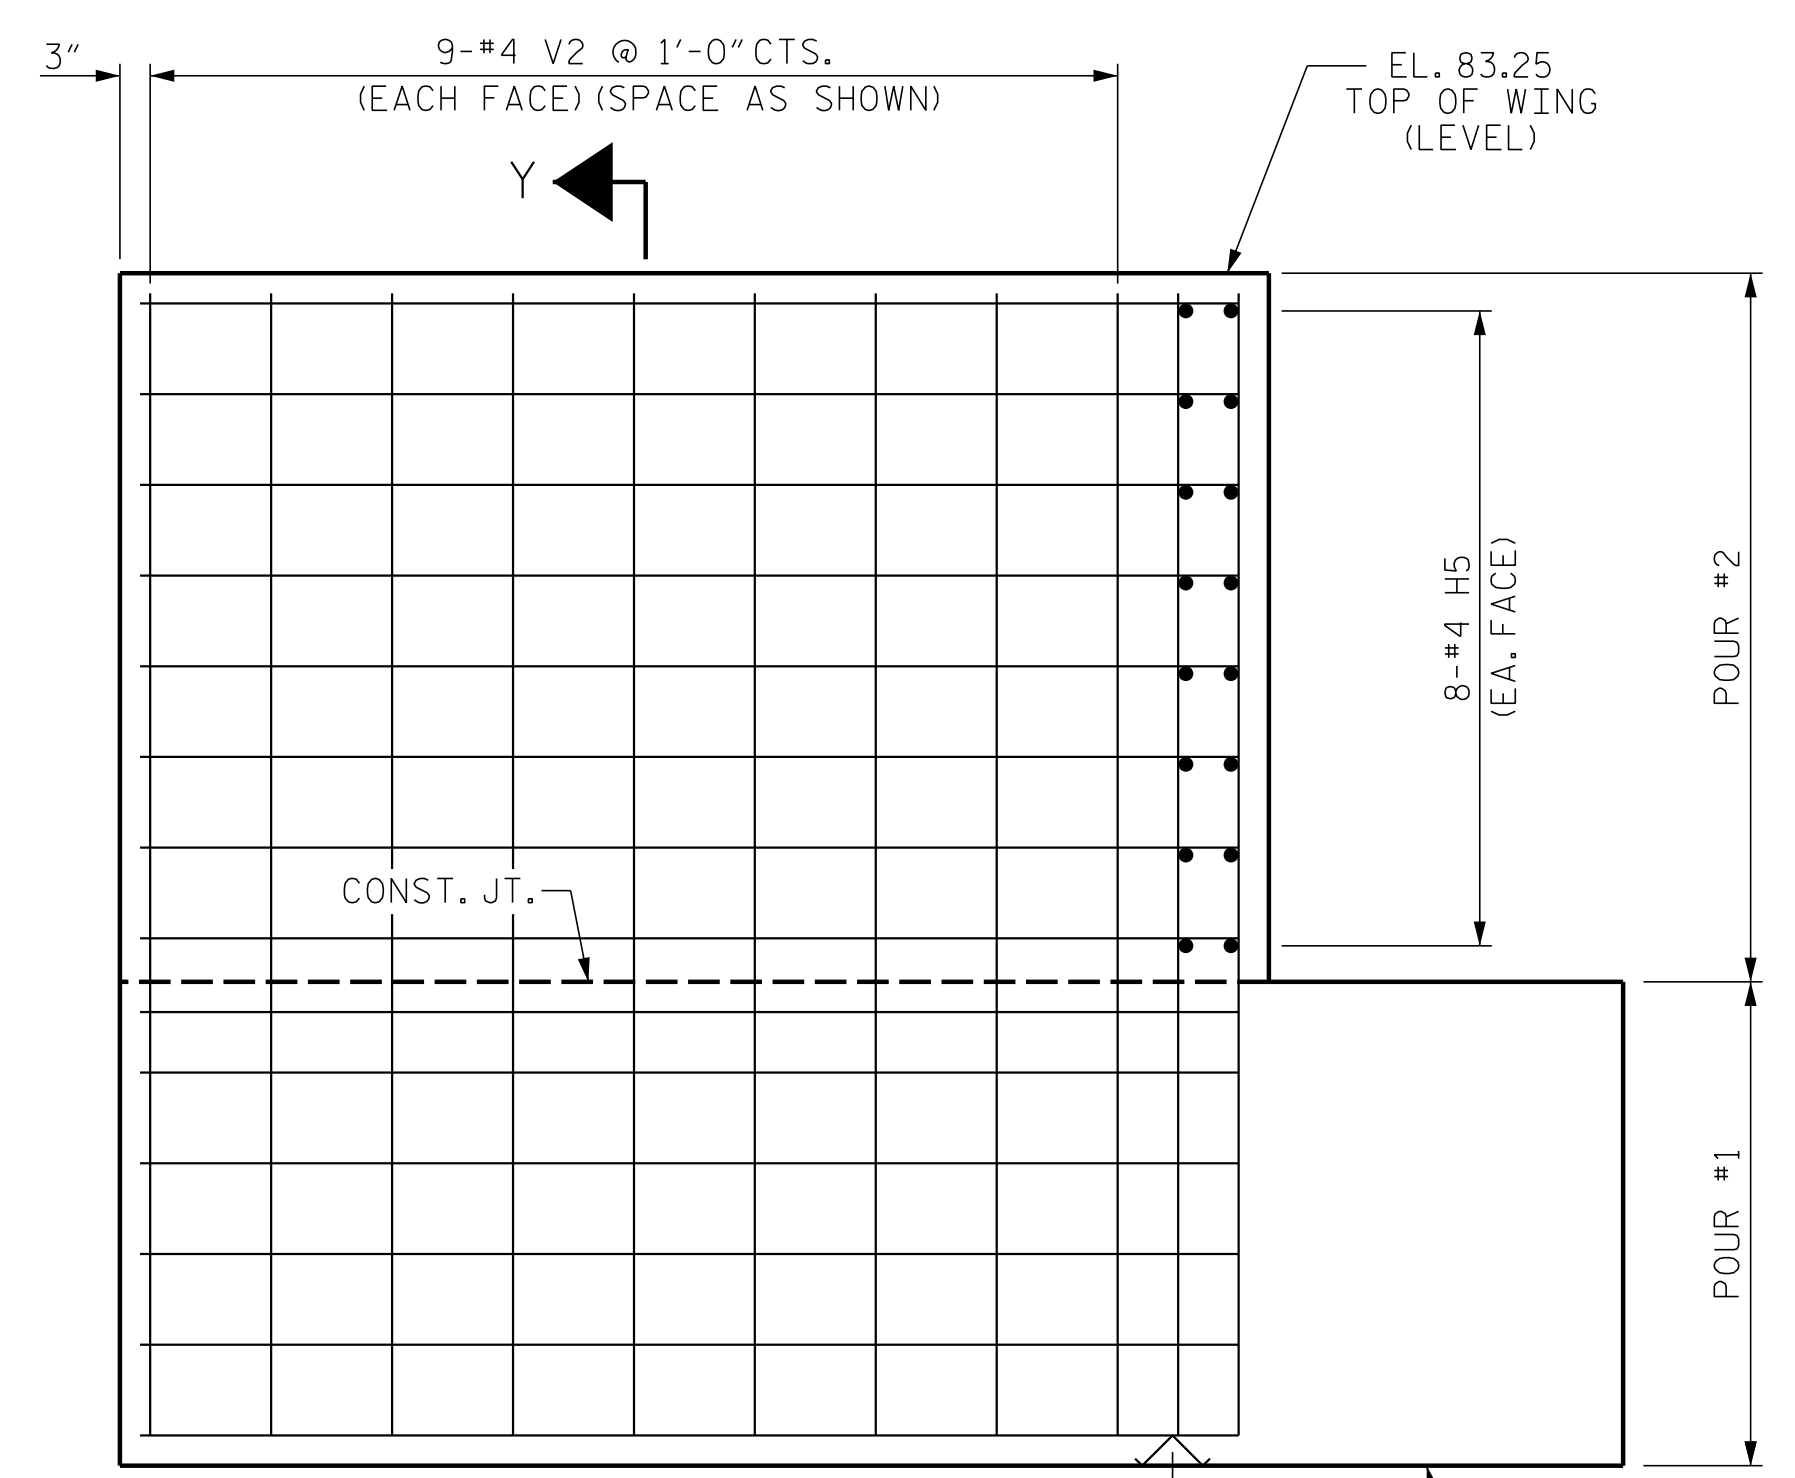

ELEVATION OF WING - W2

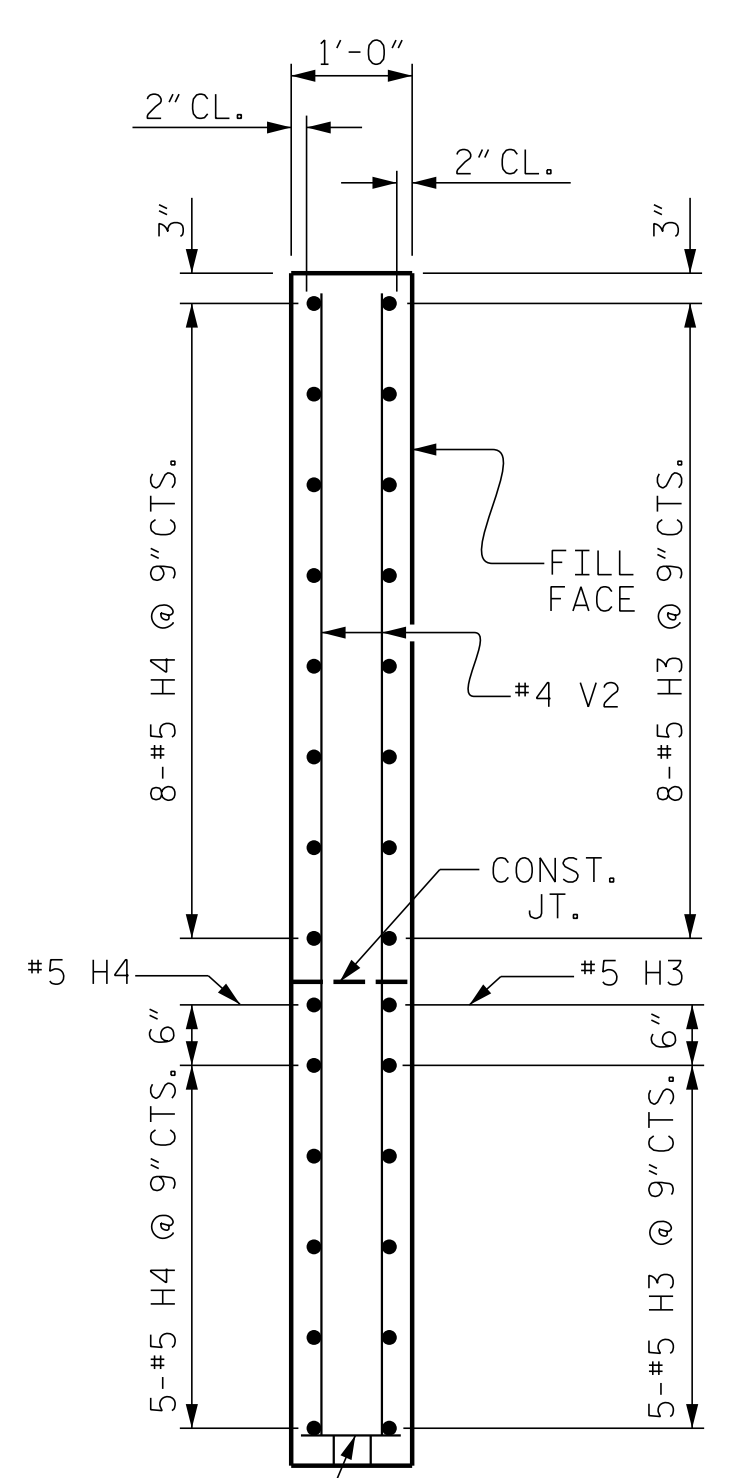


SECTION Y-Y

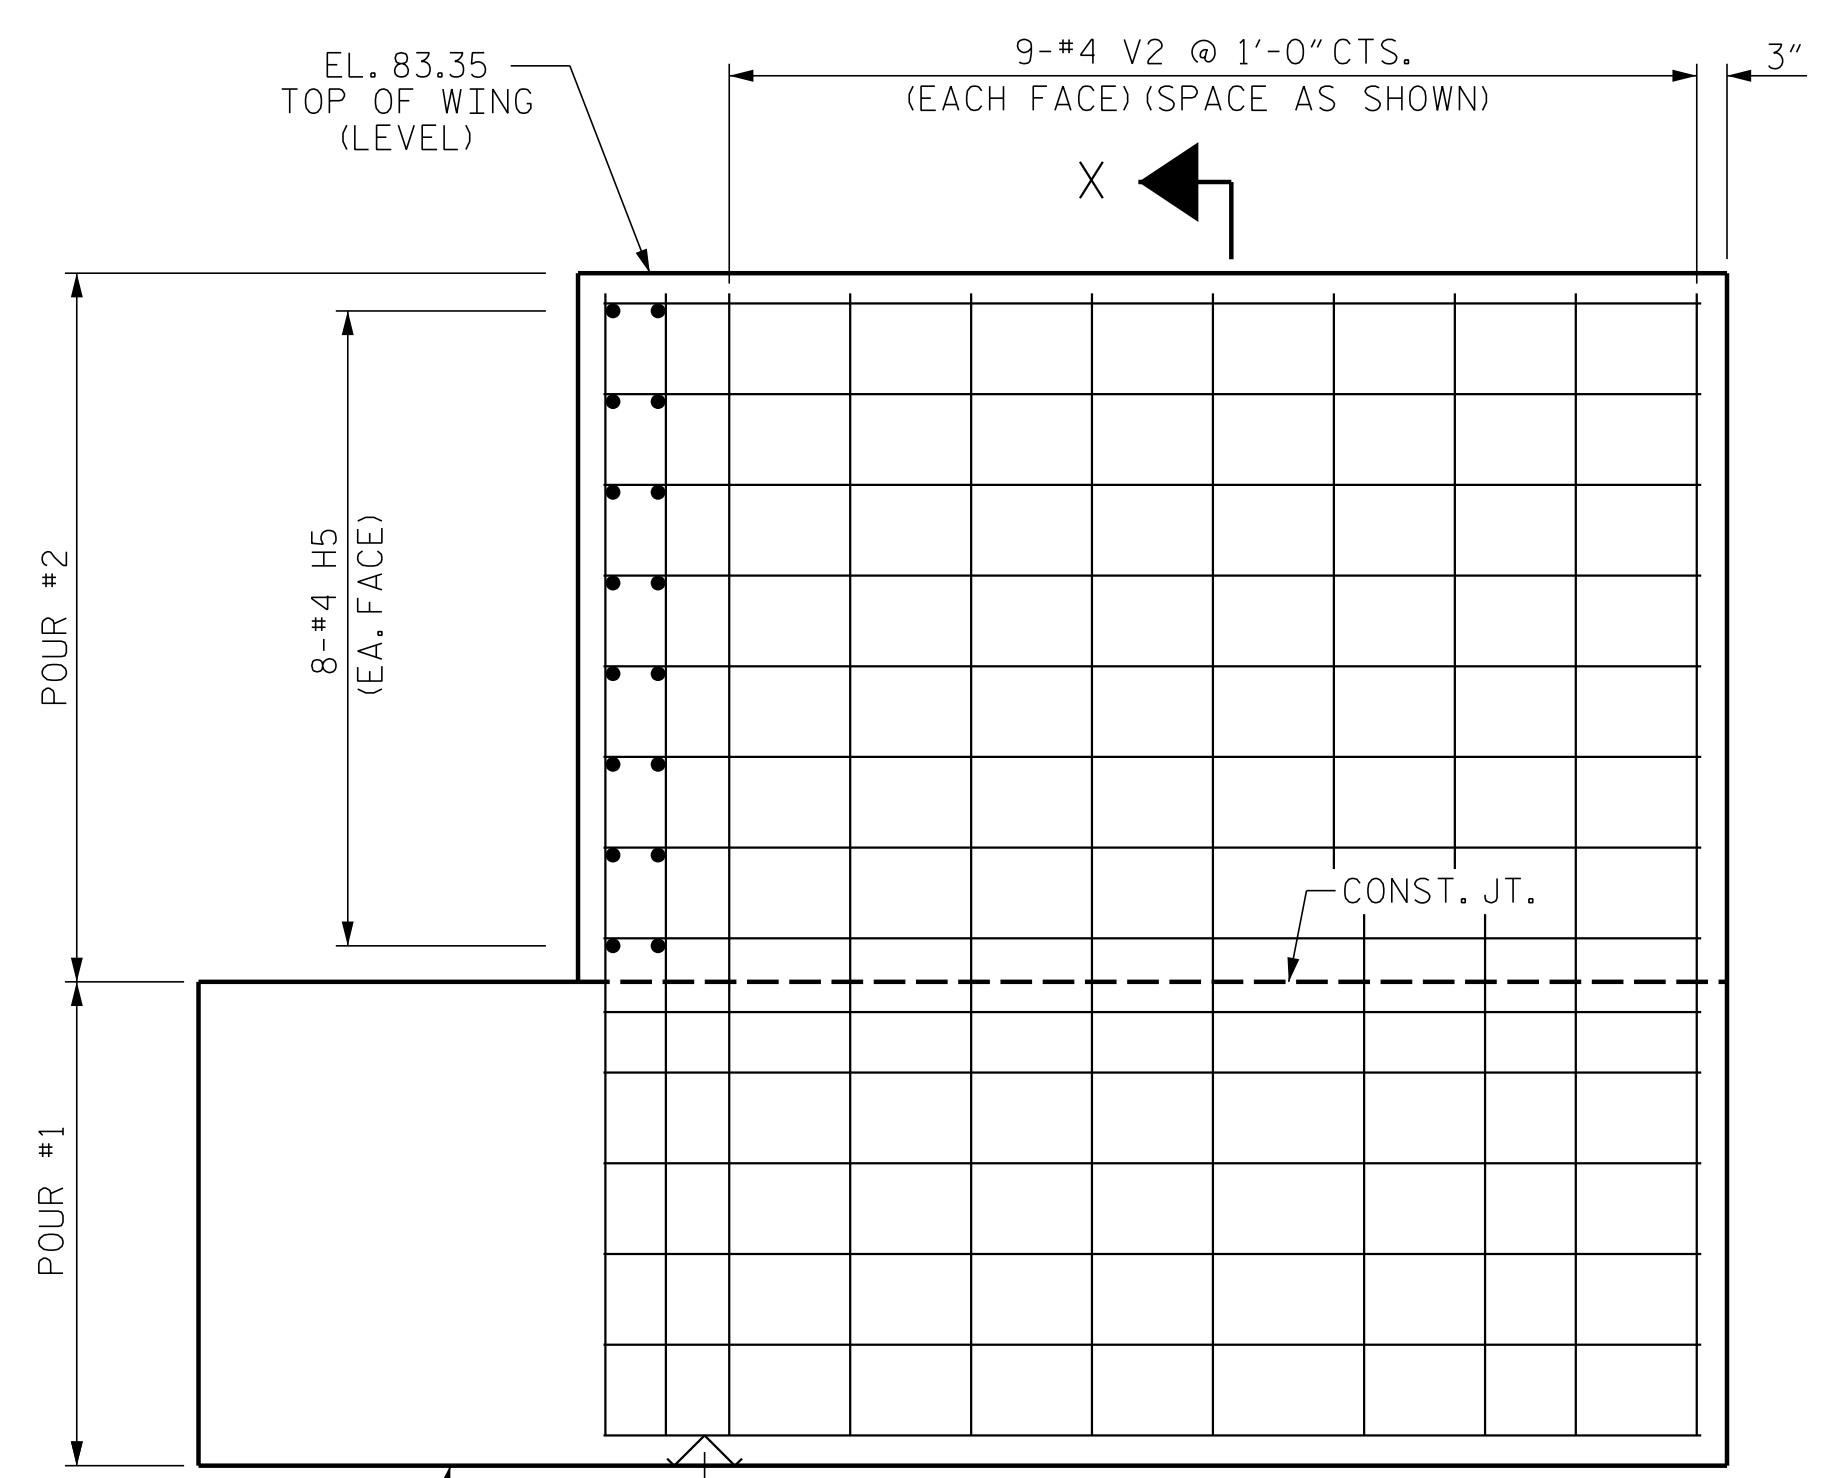

ELEVATION OF WING - W1

PROJECT NO. R-5311A
 HERTFORD COUNTY
 STATION: 25+47.22 -Y1-

SHEET 2 OF 3

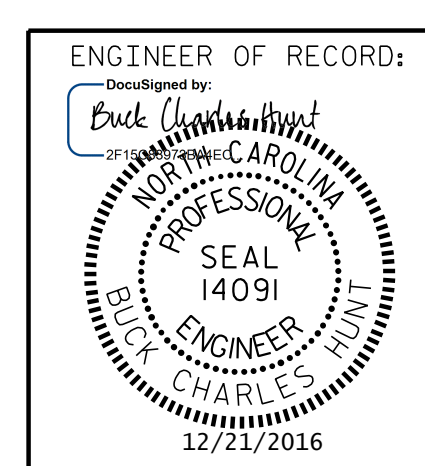

STATE OF NORTH CAROLINA
 DEPARTMENT OF TRANSPORTATION
 RALEIGH

SUBSTRUCTURE
 END BENT No. 2

REVISIONS						SHEET NO.
NO.	BY:	DATE:	NO.	BY:	DATE:	S01-25
1			3			TOTAL SHEETS
2			4			61

DRAWN BY : J. PENDERGRAFT DATE : 3-16
 CHECKED BY : D. HODGE DATE : 3-16

DOCUMENT NOT CONSIDERED FINAL
 UNLESS ALL SIGNATURES COMPLETED

1223 Jones Franklin Rd.
 Raleigh, N.C. 27606
 Bus: 919 851 8077
 Fax: 919 851 8107
 LICENSE NO. F-0377

P:\2015\A-5311A\Structures\Str 1 -Y1-DGNR-5311A_STR_Y1_EBT.dgn
 12/20/2016 1:18:46 PM