




PLAN OF WING - W1

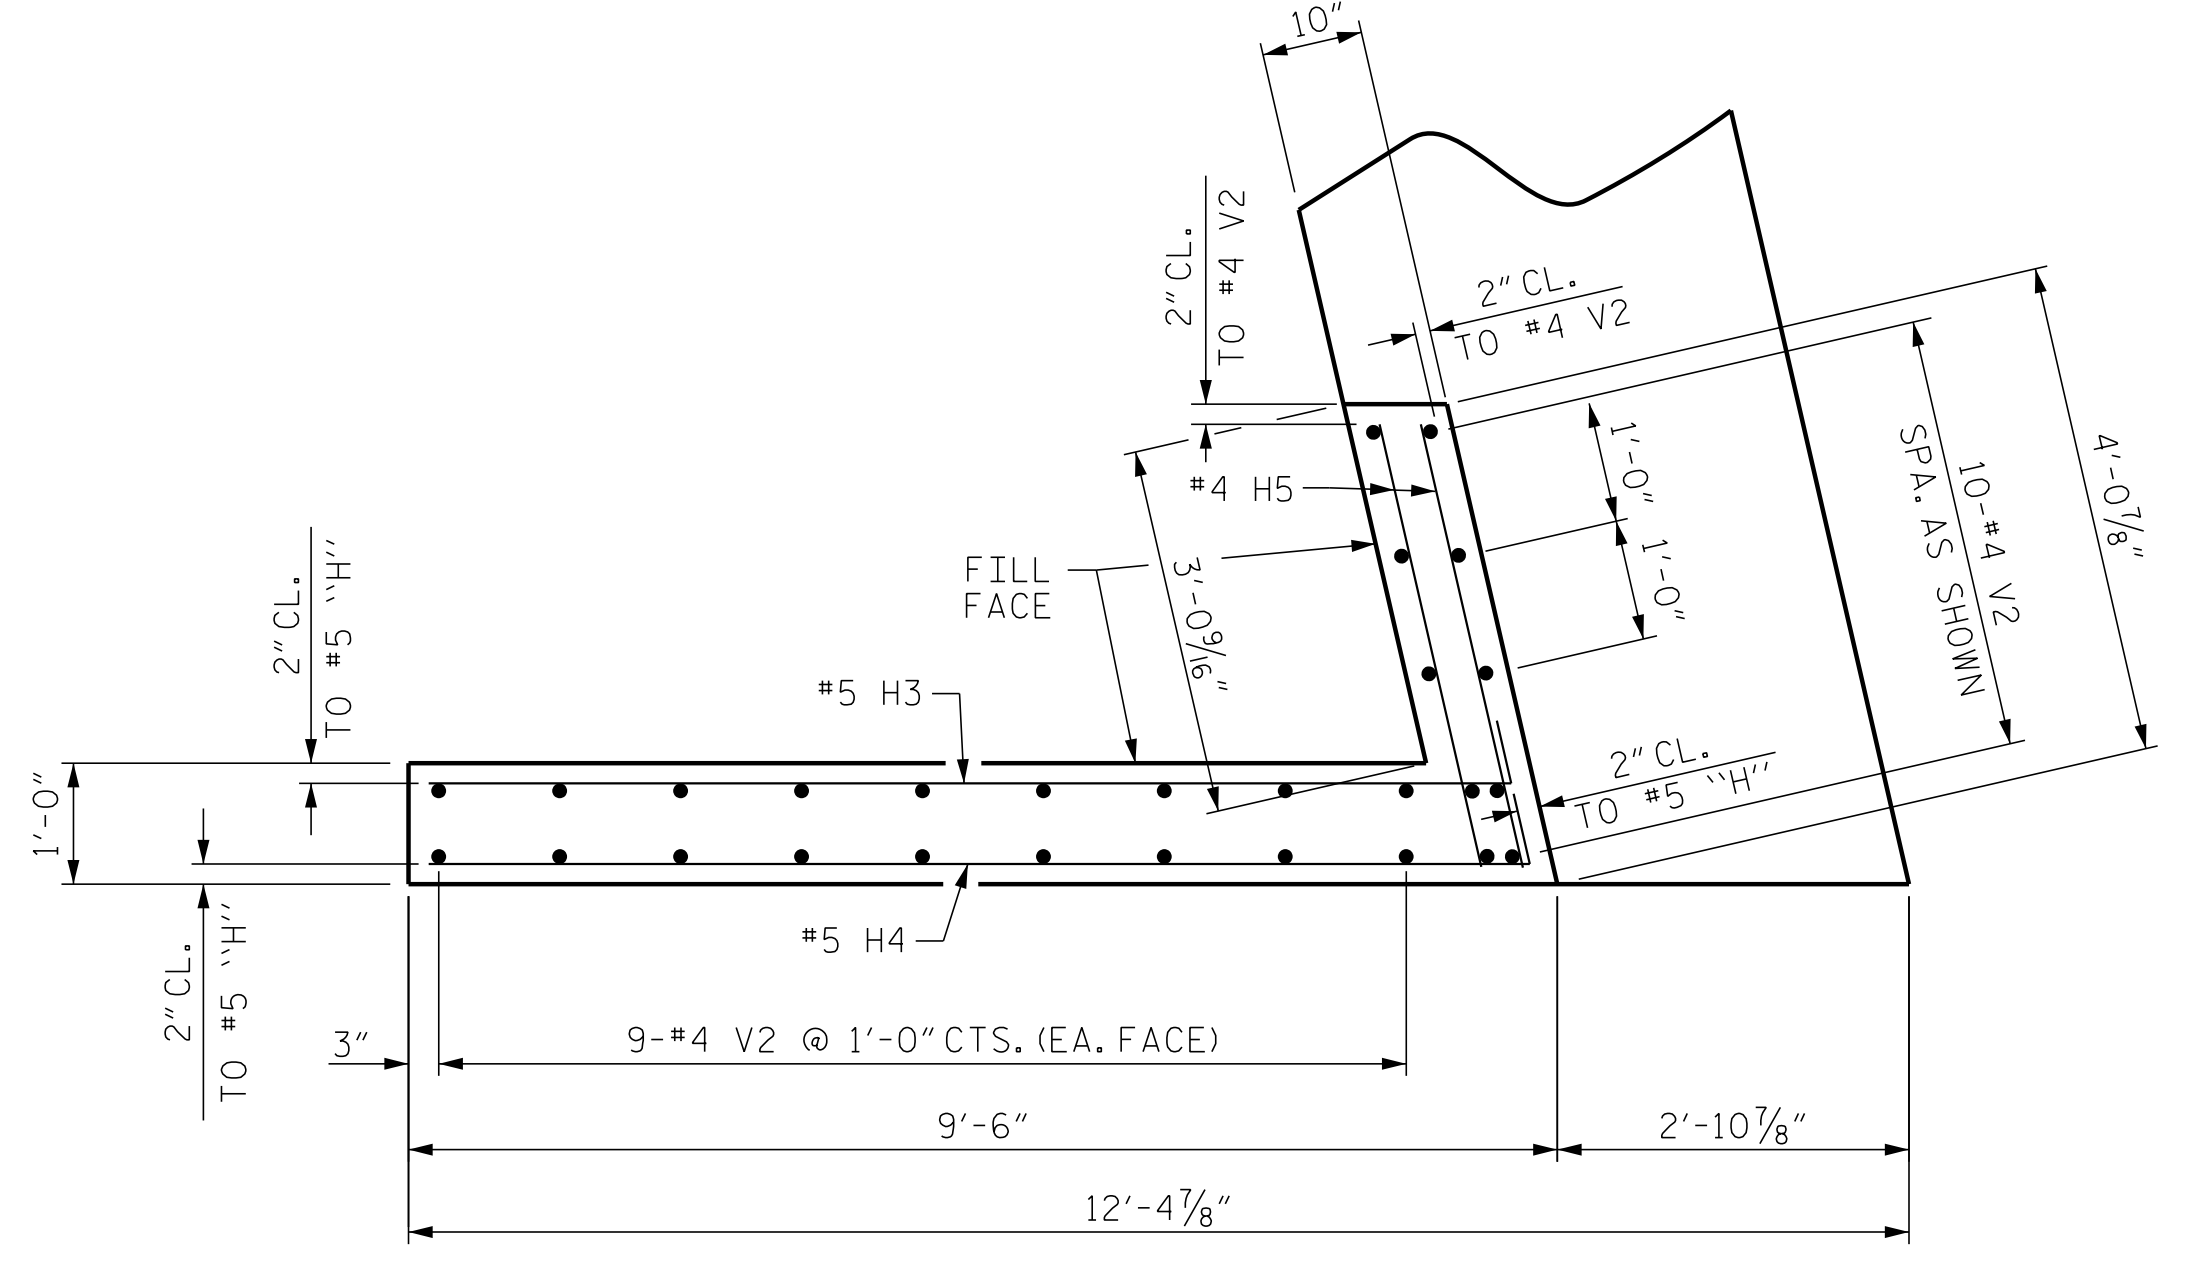


PLAN OF WING - W2

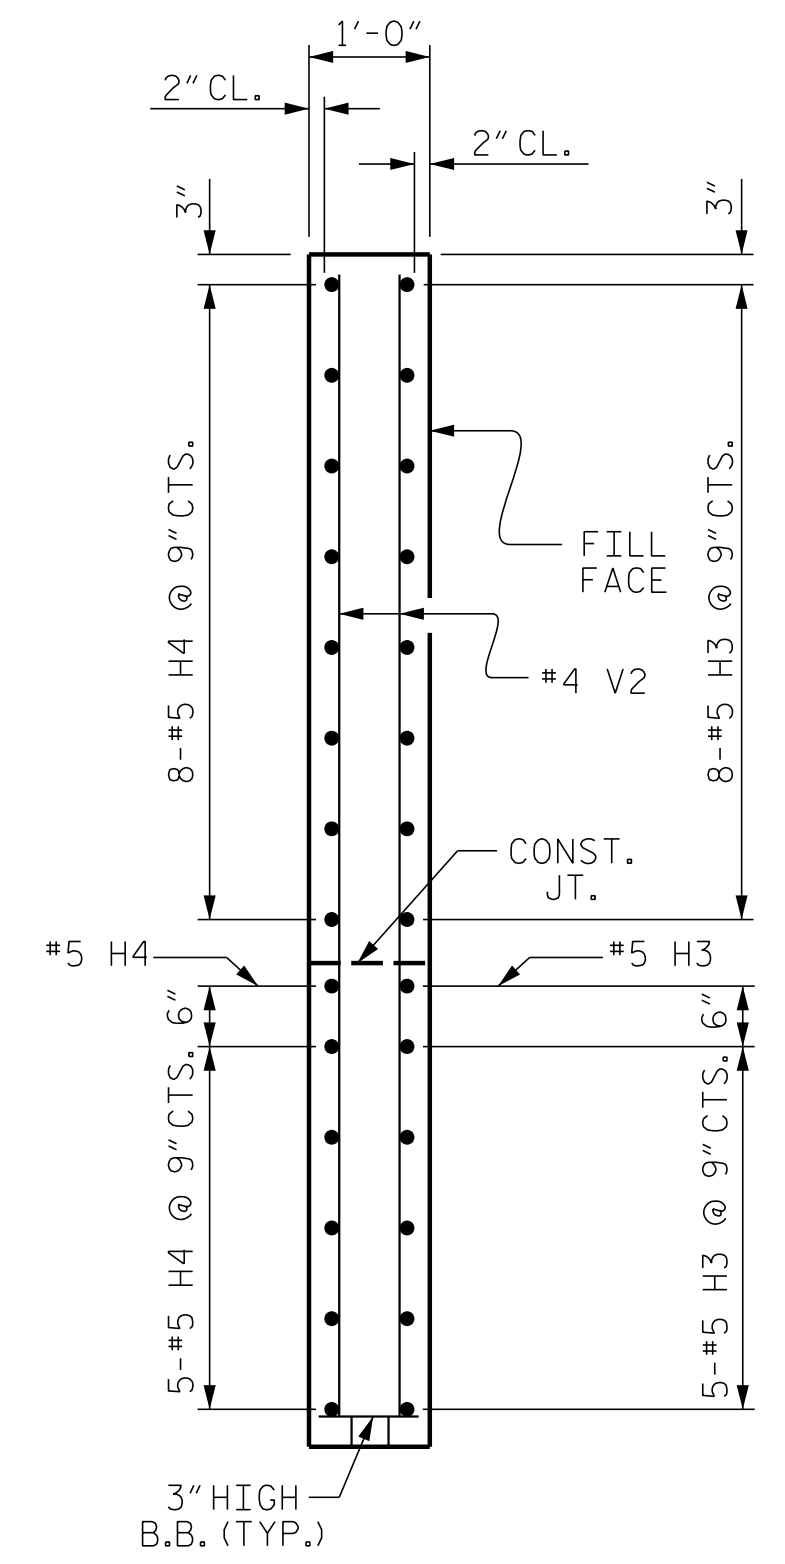


SECTION Y-Y

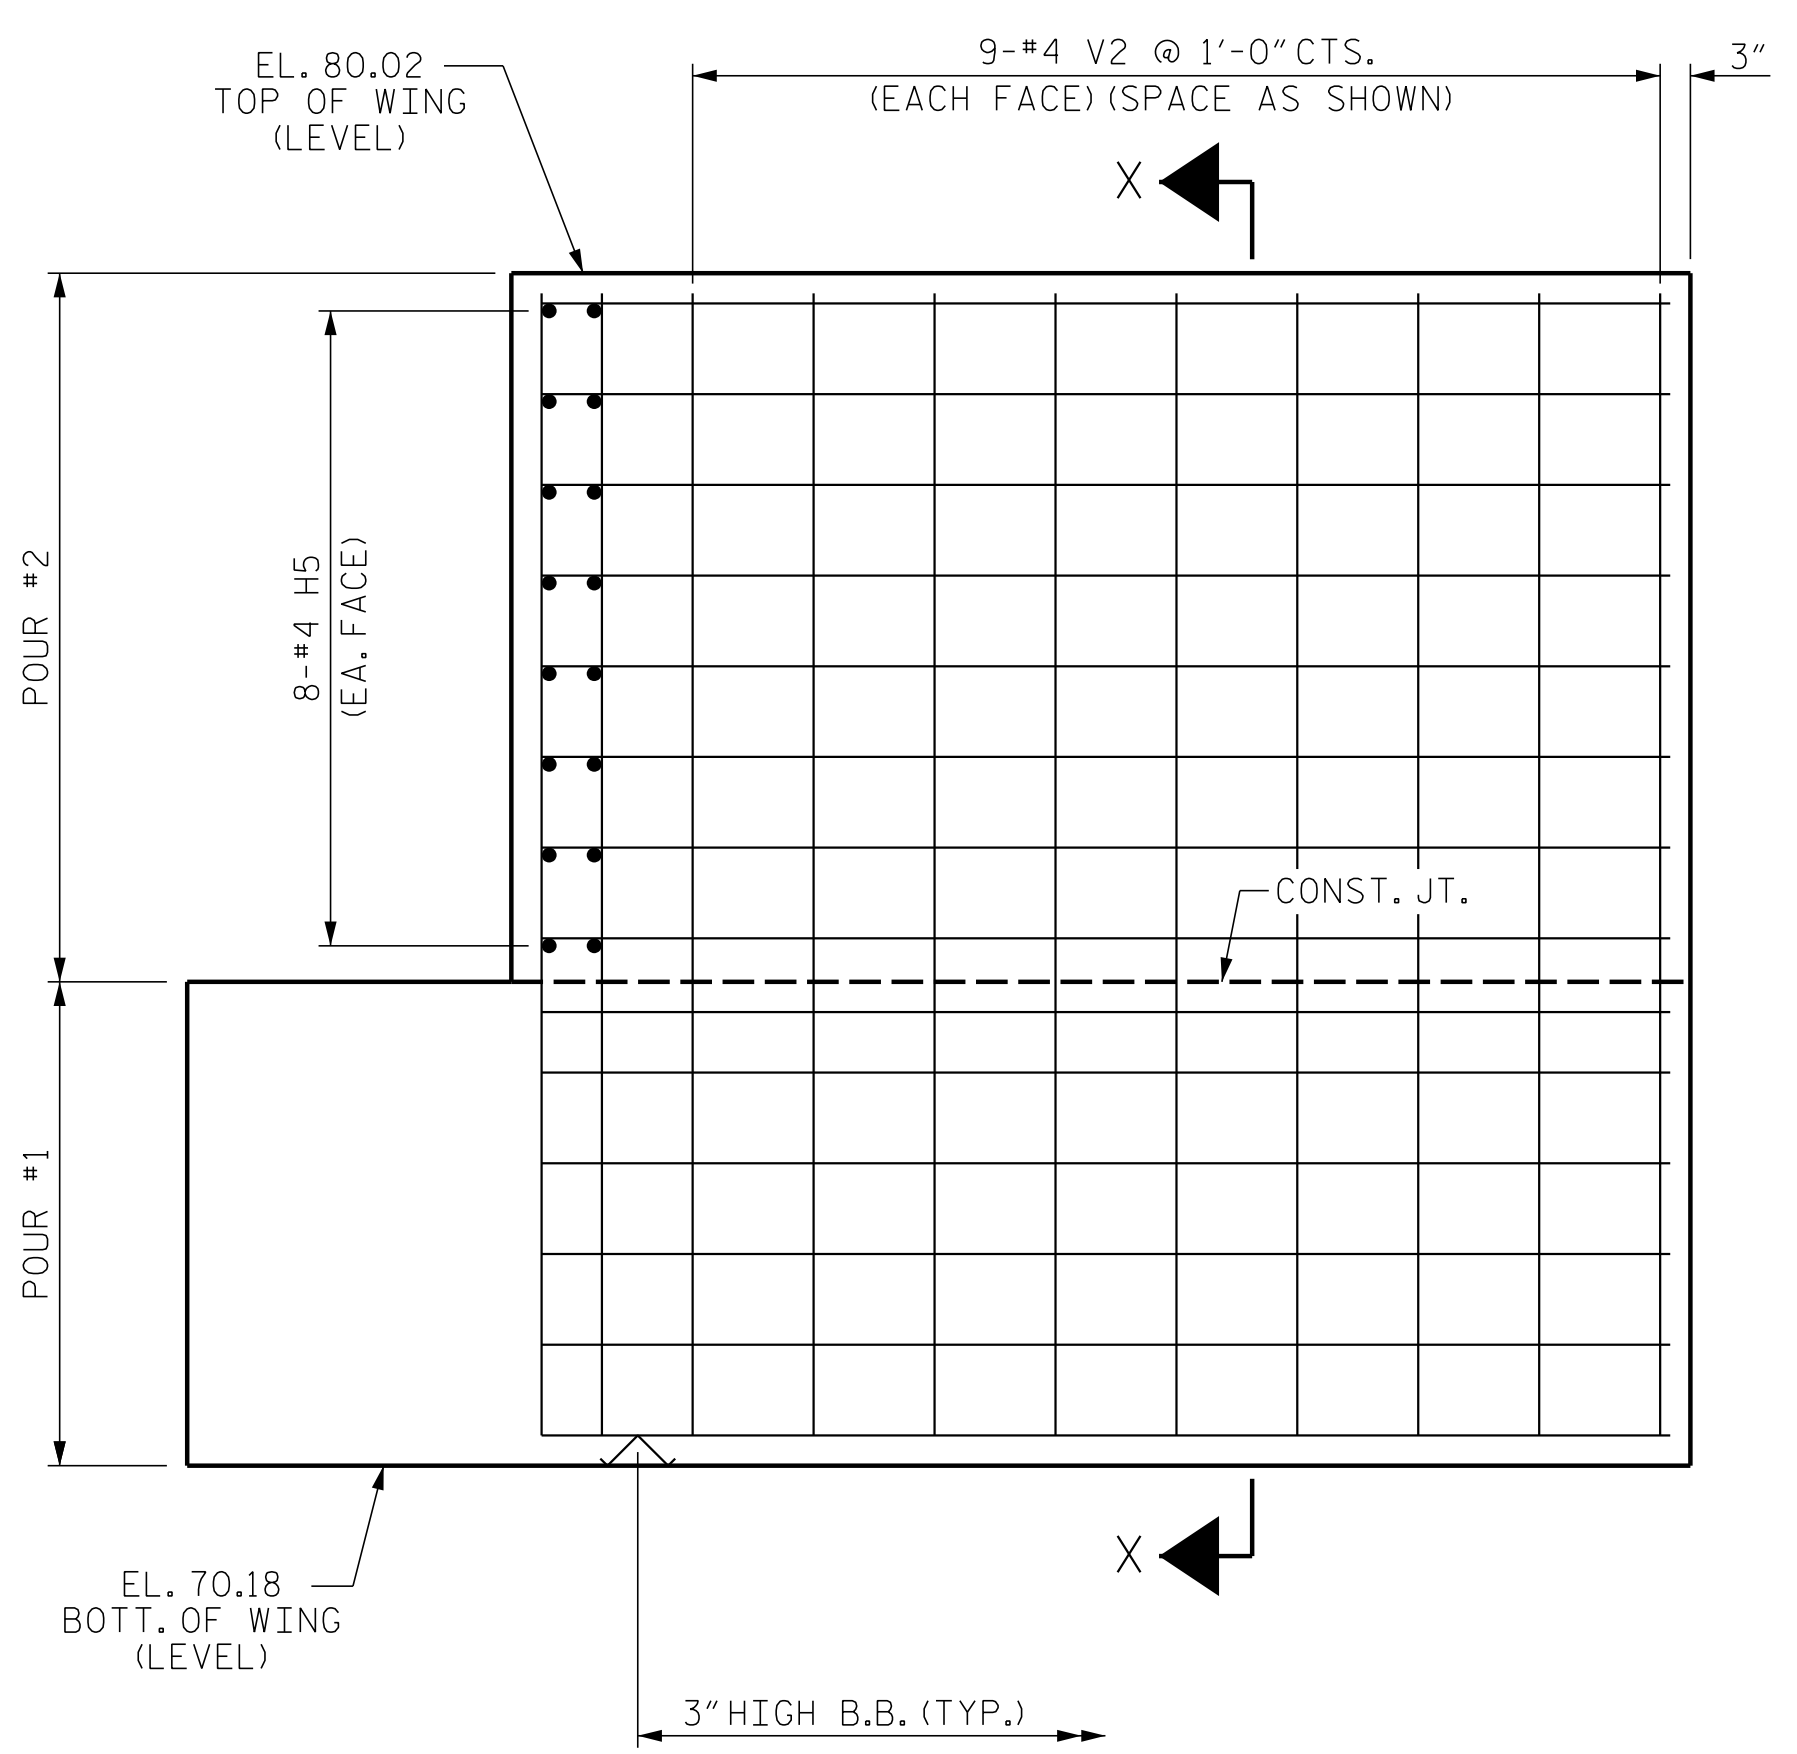

ELEVATION OF WING - W1

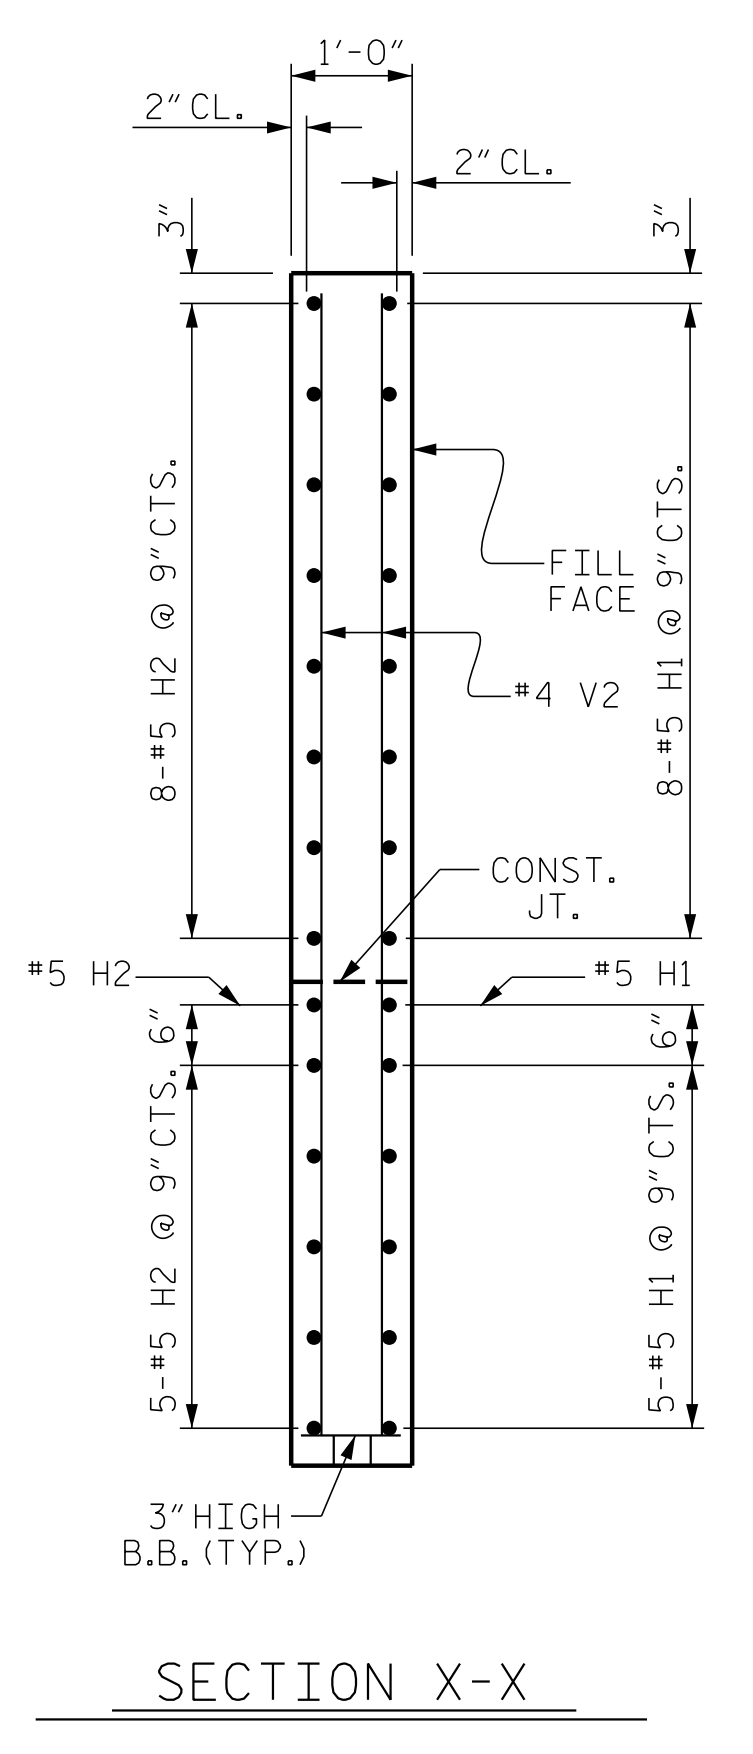


SECTION X-X

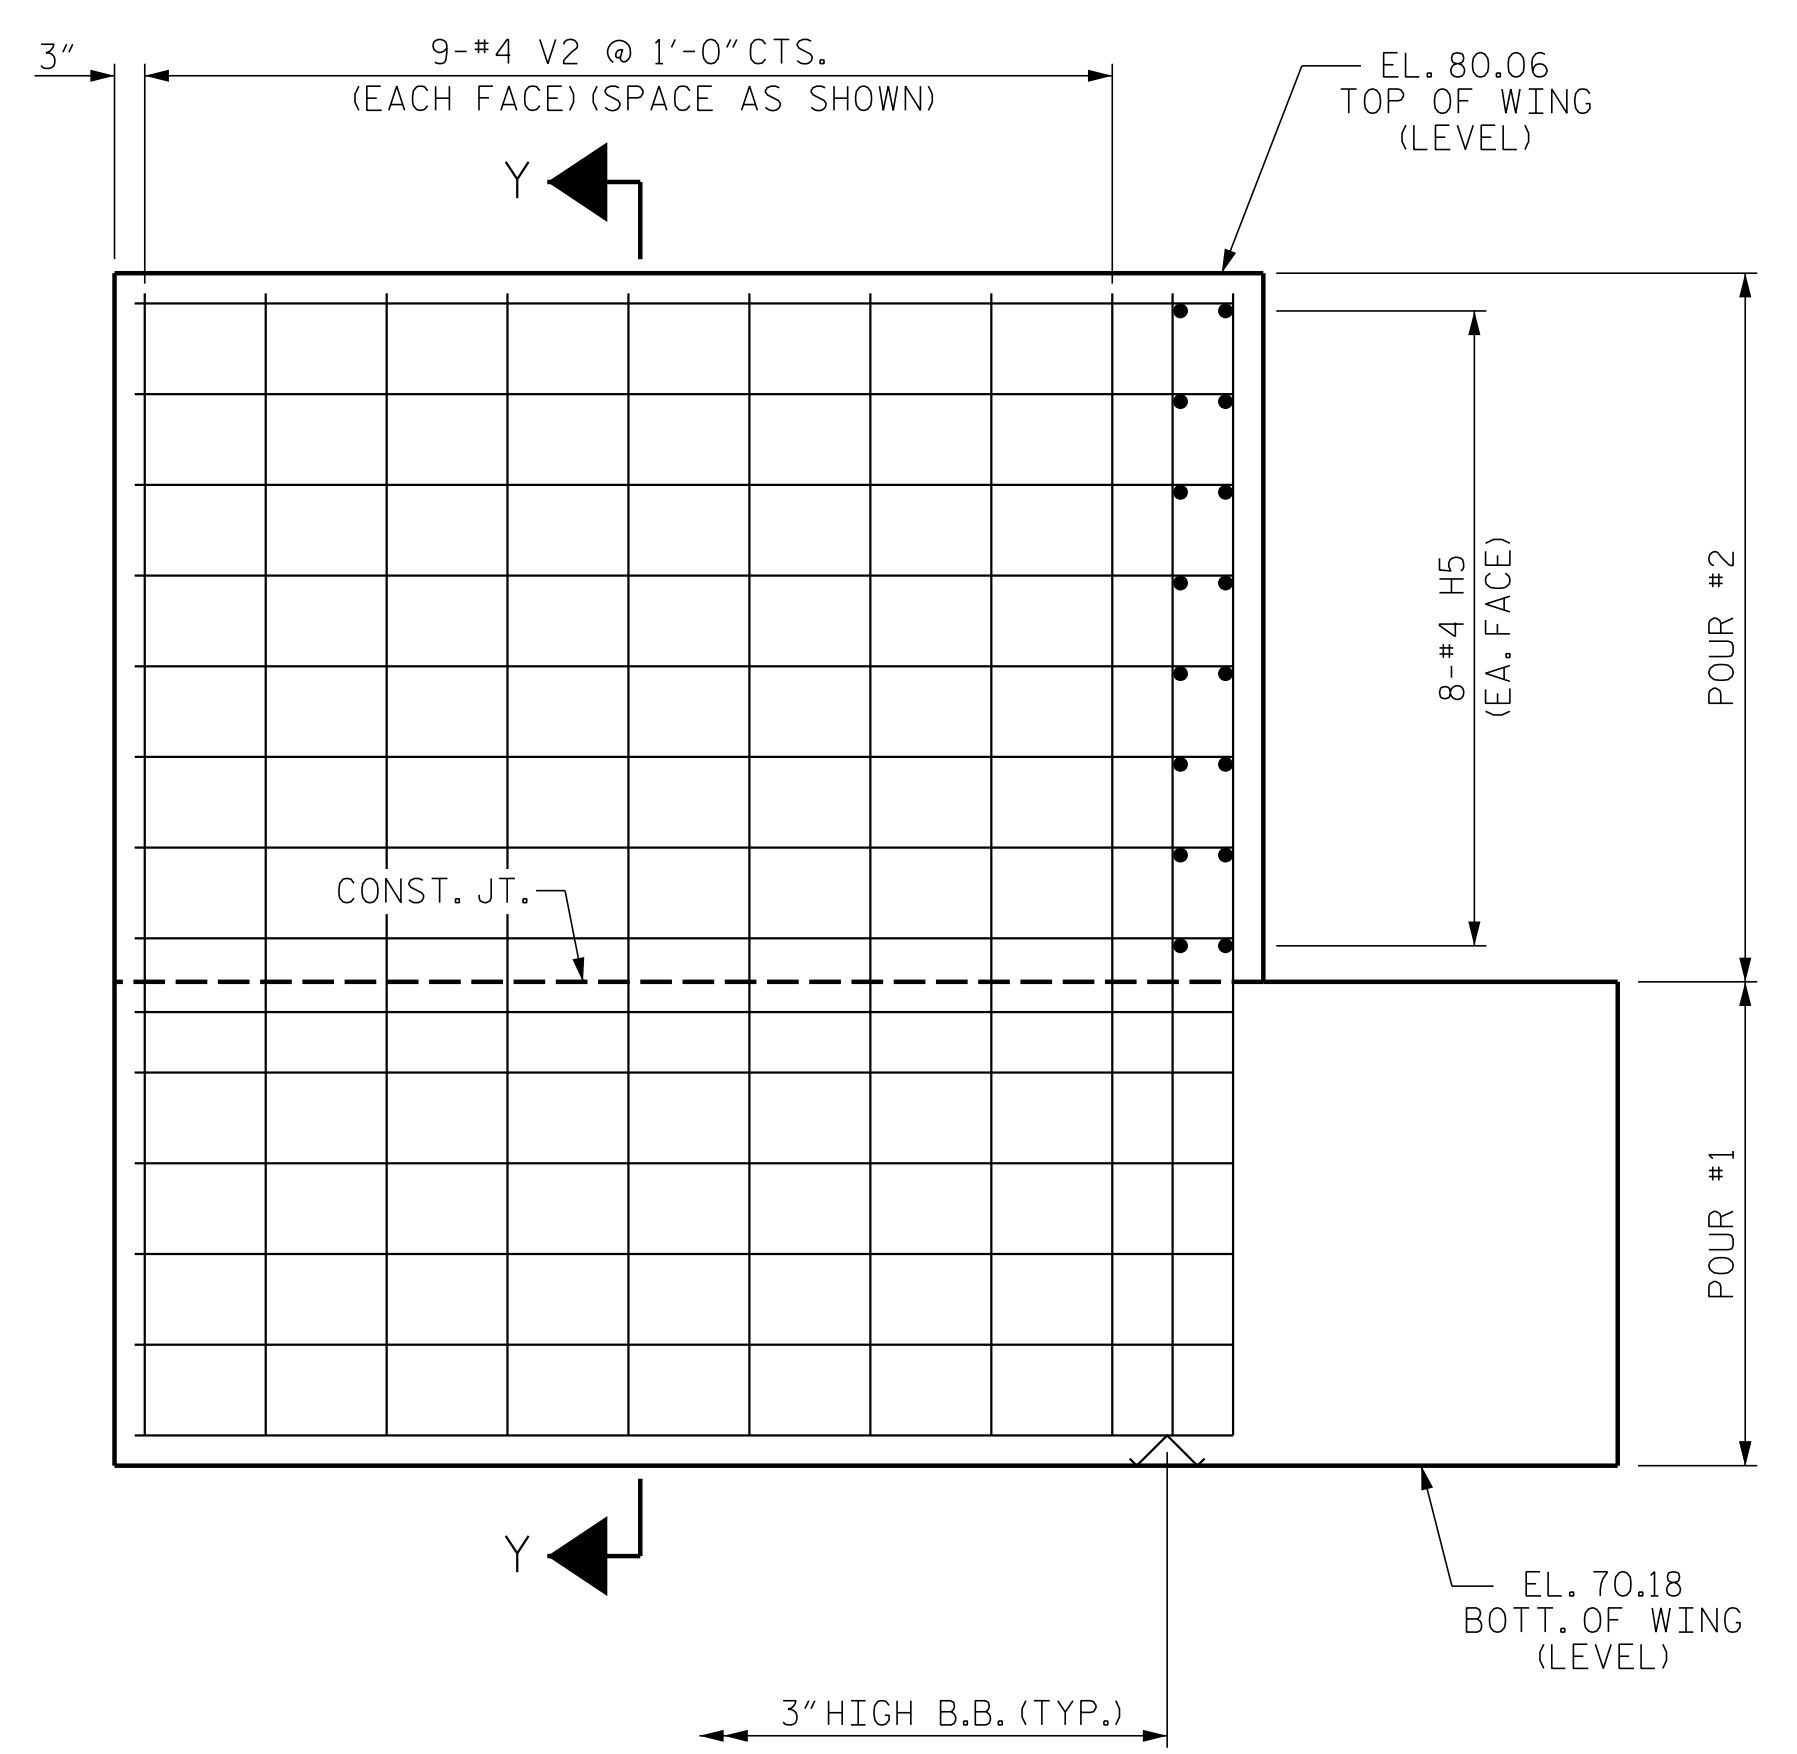

ELEVATION OF WING - W2

PROJECT NO. R-5311A
 HERTFORD COUNTY
 STATION: 50+99.00 -Y2-

SHEET 2 OF 3

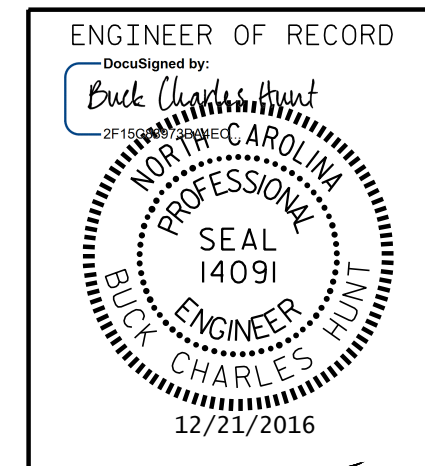

STATE OF NORTH CAROLINA
 DEPARTMENT OF TRANSPORTATION
 RALEIGH

SUBSTRUCTURE
 END BENT No. 1

DRAWN BY: J. PENDERGRAFT DATE: 3-16
 CHECKED BY: J. DILWORTH DATE: 3-16

DOCUMENT NOT CONSIDERED FINAL
 UNLESS ALL SIGNATURES COMPLETED

| REVISIONS | | | | SHEET NO. | |
|-----------|-----|-------|-----|-----------|--------------|
| NO. | BY: | DATE: | NO. | BY: | DATE: |
| 1 | | | 3 | | |
| 2 | | | 4 | | |
| | | | | | TOTAL SHEETS |
| | | | | | 61 |

P:\2015\A-5311A\Structures\Str 2 -Y2-DMNR-5311A_STR_Y2_EBT.dgn
 12/20/2016 2:46:13 PM