


**TIP PROJECT: B-5159**

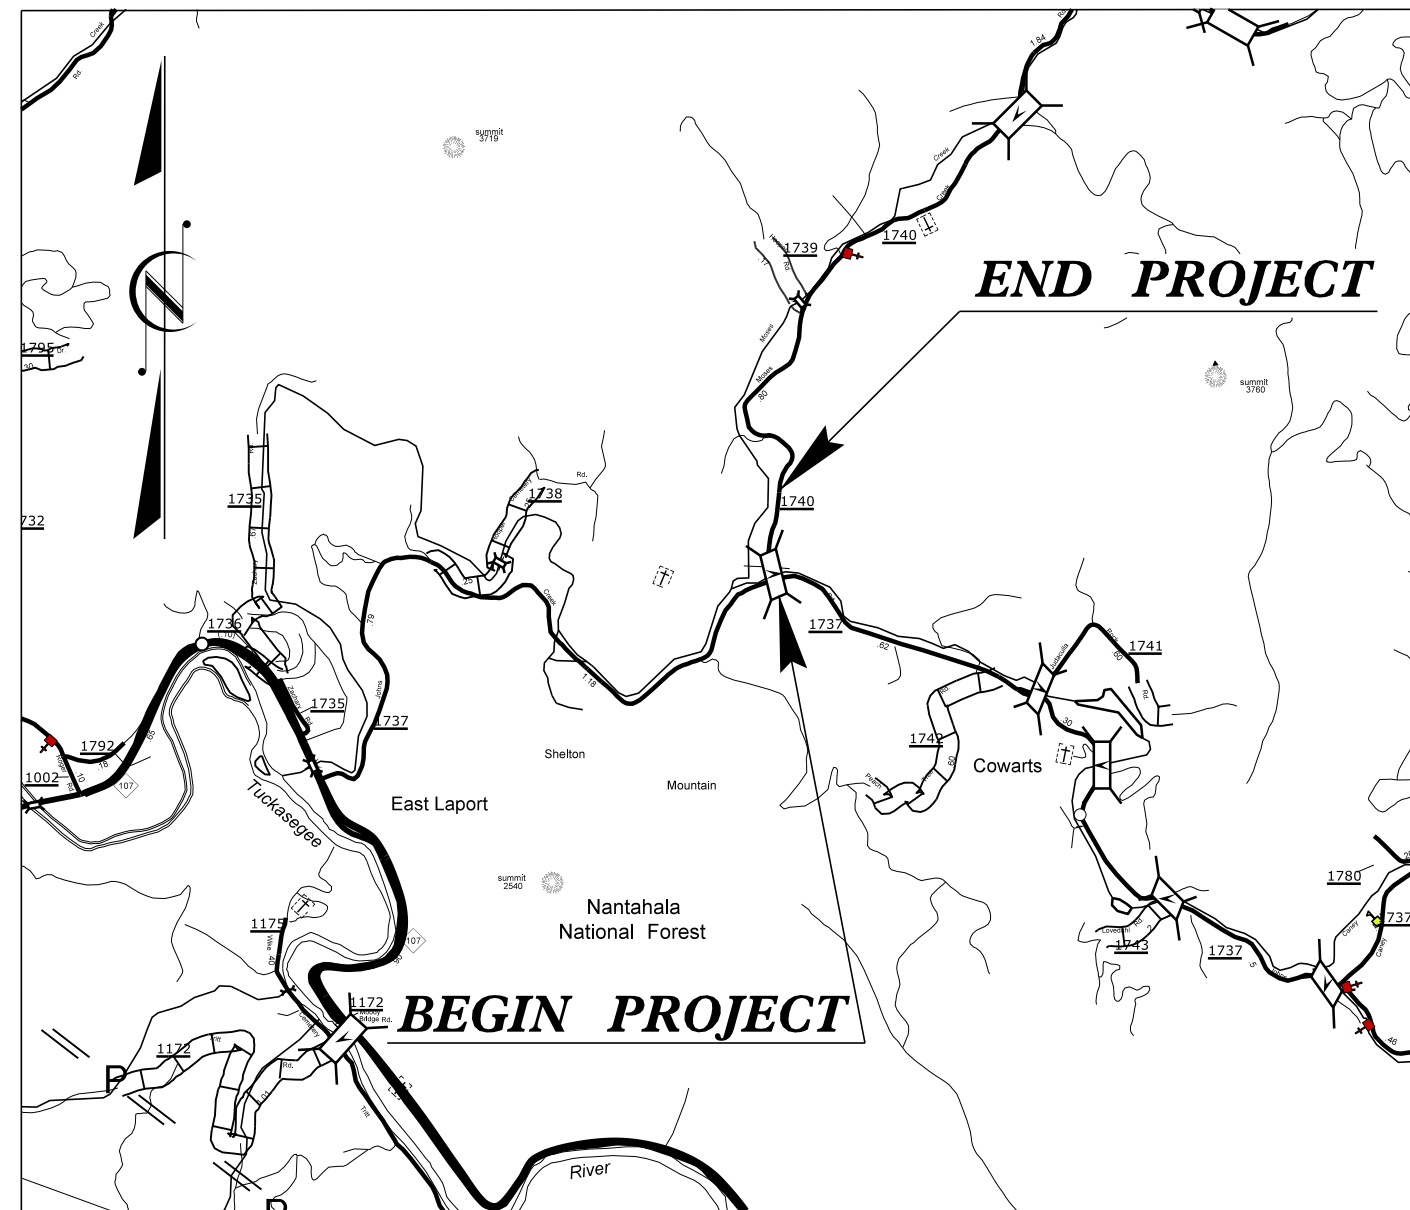

**VICINITY MAP**

STATE OF NORTH CAROLINA  
DIVISION OF HIGHWAYS

**UTILITIES BY OTHERS PLANS  
JACKSON COUNTY**


**LOCATION: BRIDGE NO. 101 ON SR 1740 OVER CANEY FORK CREEK**

**TYPE OF WORK: POWER DISTRIBUTION AND TELEPHONE RELOCATION**


T.I.P. NO.	SHEET NO.
<b>B-5159</b>	<b>UO-1</b>

**NOTE:**  
ALL UTILITY WORK SHOWN ON THIS SHEET IS DONE BY OTHERS.  
NO PAYMENT WILL BE MADE TO THE CONTRACTOR FOR UTILITY WORK SHOWN ON THIS SHEET.

**BEGIN T.I.P. PROJECT B-5159**  
**-L- Sta. 10+10.00**

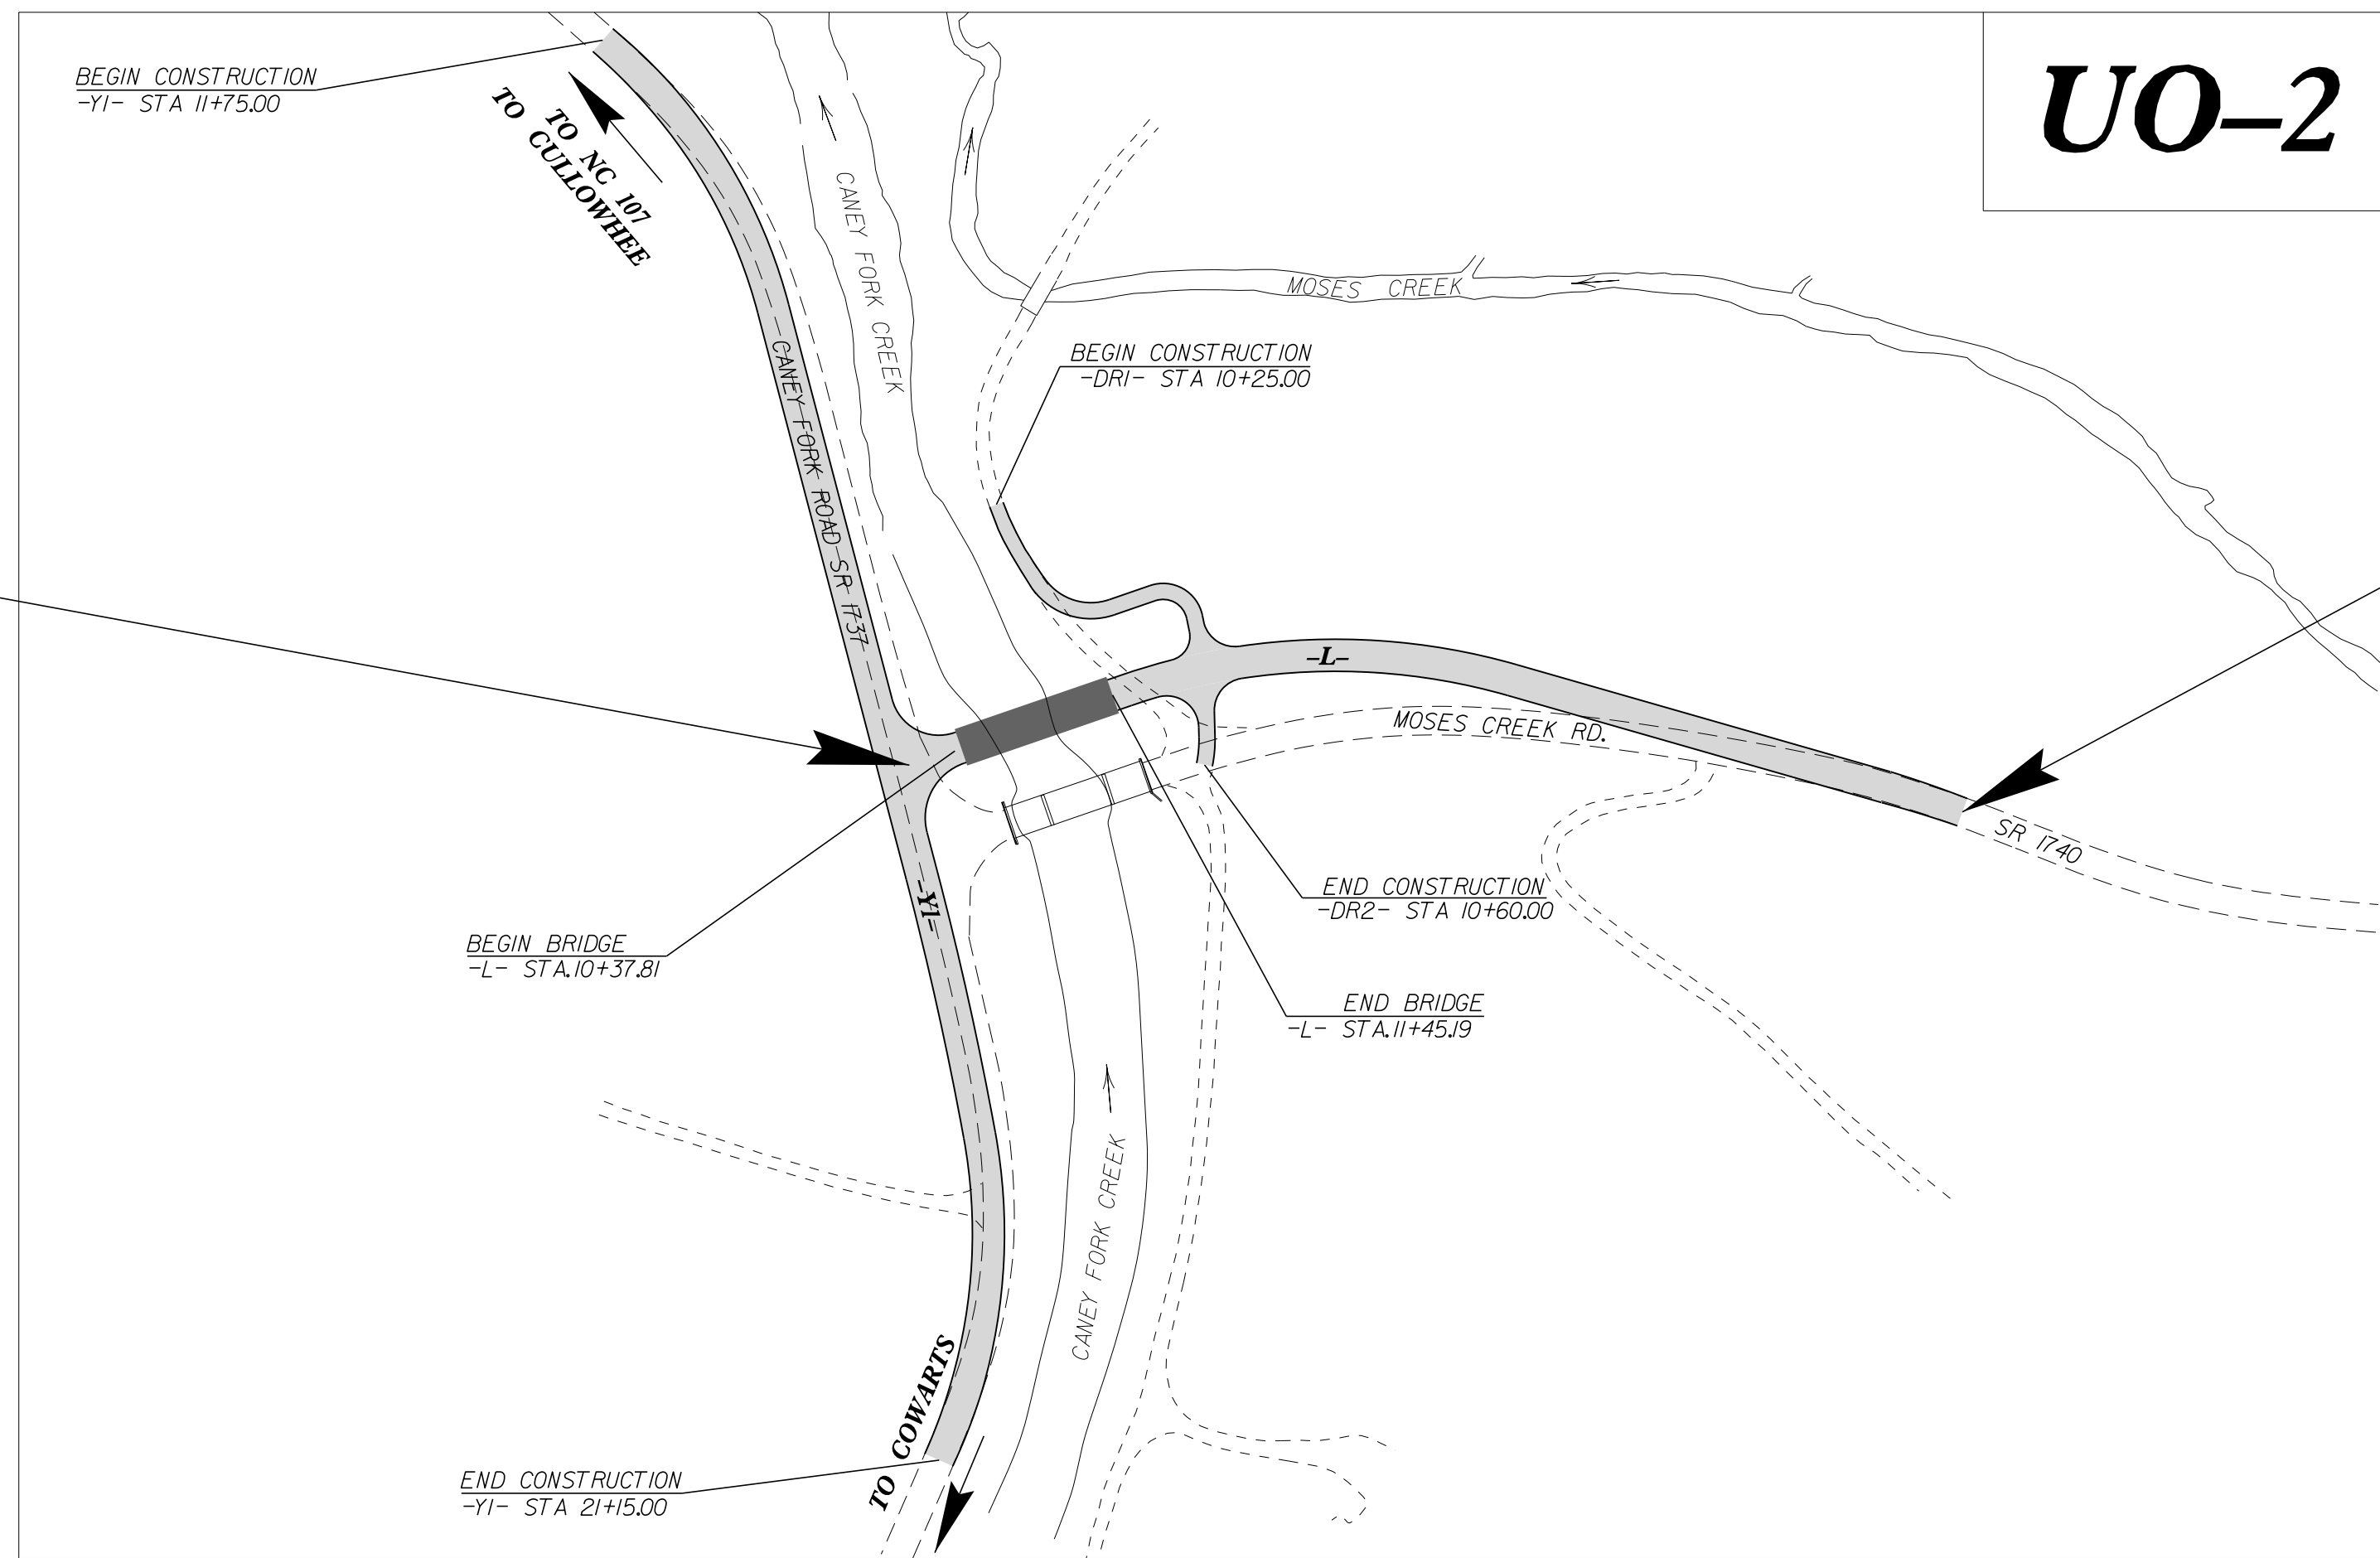

**UO-2**

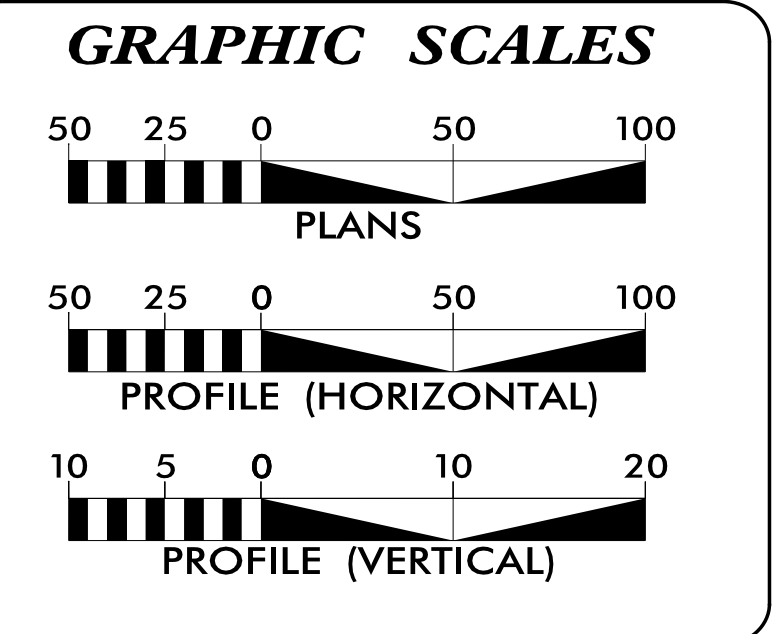

**INDEX OF SHEETS**


<u>SHEET NO.:</u>	<u>DESCRIPTION:</u>
UO-1	TITLE SHEET
UO-2	UBO PLAN SHEET

**UTILITY OWNERS WITH CONFLICTS**

(A) HAYWOOD EMC (POWER DISTRIBUTION)  
(B) FRONTIER (COMMUNICATIONS)

PREPARED IN THE OFFICE OF:  
**Michael Baker**  
**INTERNATIONAL**  
Michael Baker Engineering, Inc.  
8000 Regency Parkway, Suite 600  
Cary, NC 27518  
919-463-5488

Brandy Creech Utility Project Manager  
Brandy Creech Project Utility Coordinator  
Christina Newsome Project Utility Technician

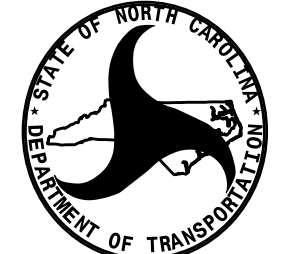

**DIVISION OF HIGHWAYS  
UTILITIES UNIT**  
1555 MAIL SERVICES CENTER  
RALEIGH NC 27699-1555  
PHONE (919) 707-6690  
FAX (919) 250-4151

Carl Barclay, P.E. Western Regional Manager  
James Swinson Utilities Engineer  
Amy Dupree Western Utilities Coordinator  
Todd Lapham Utilities Coordinator