


8/23/99

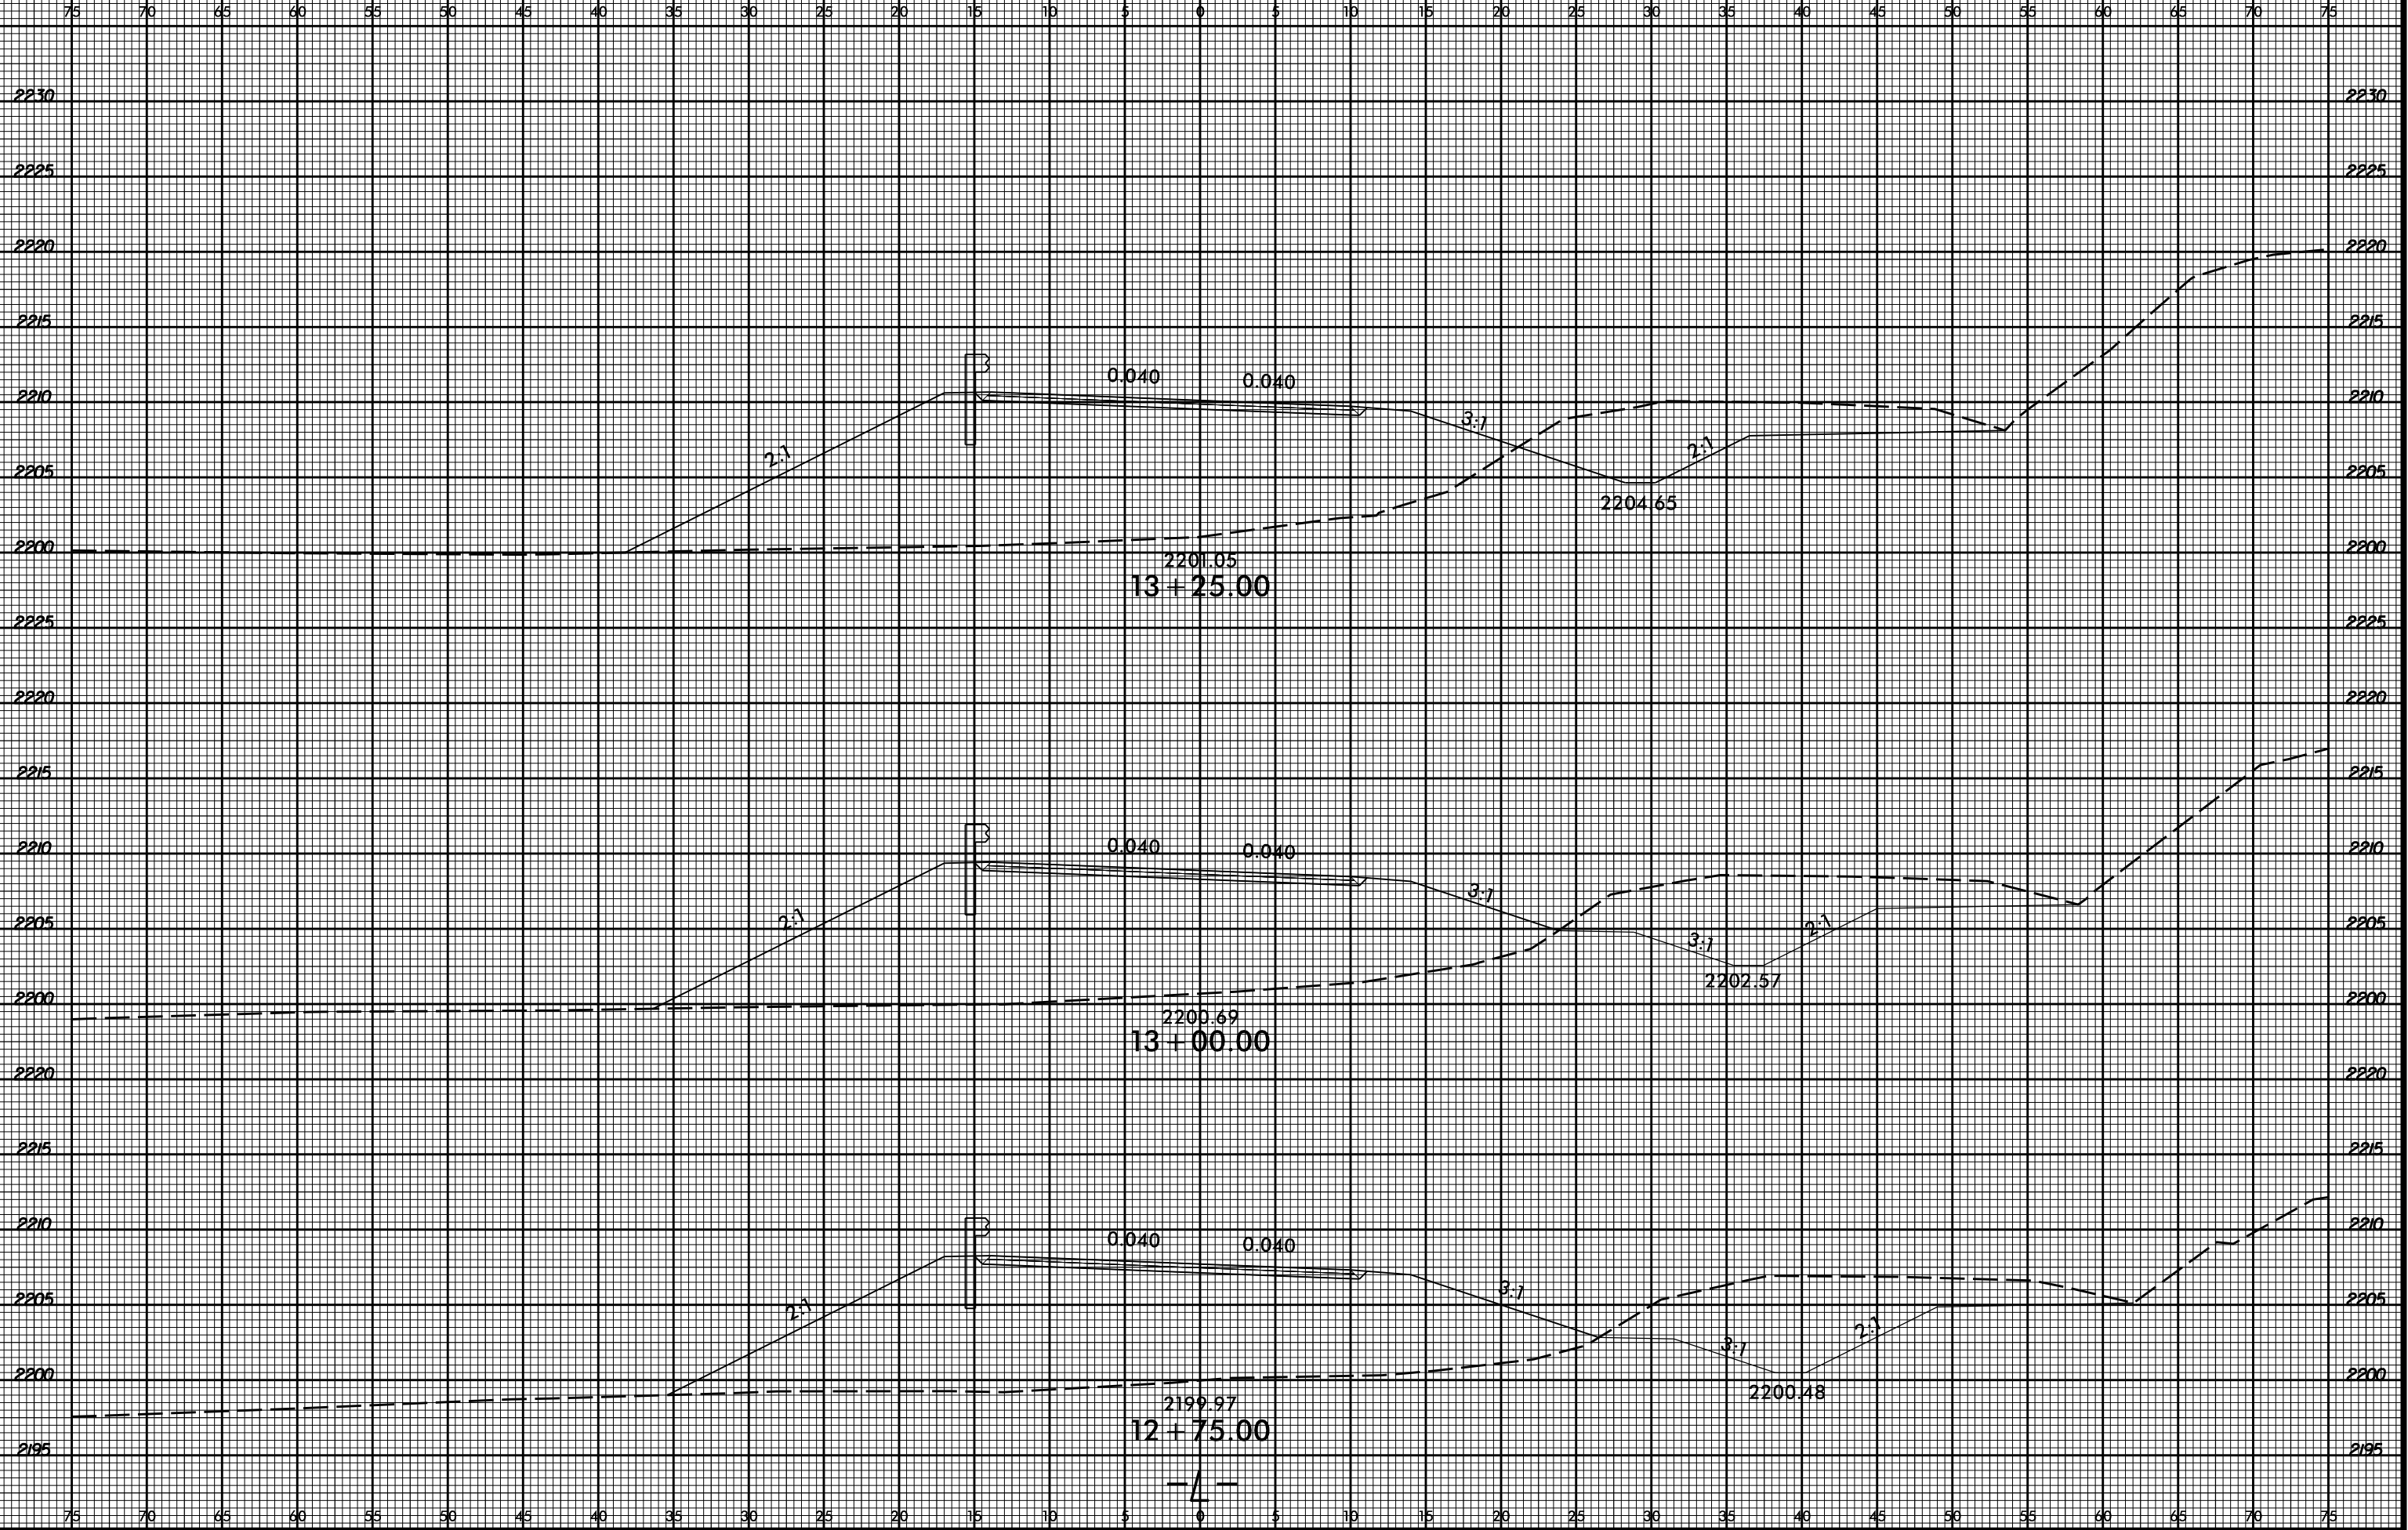

PROJ. REFERENCE NO.  
B-5159

SHEET NO.  
X-4



3/29/2017  
I:\B-5159\_Rdy\_xpl.L.dgn  
USER:Rdy