


8/23/99

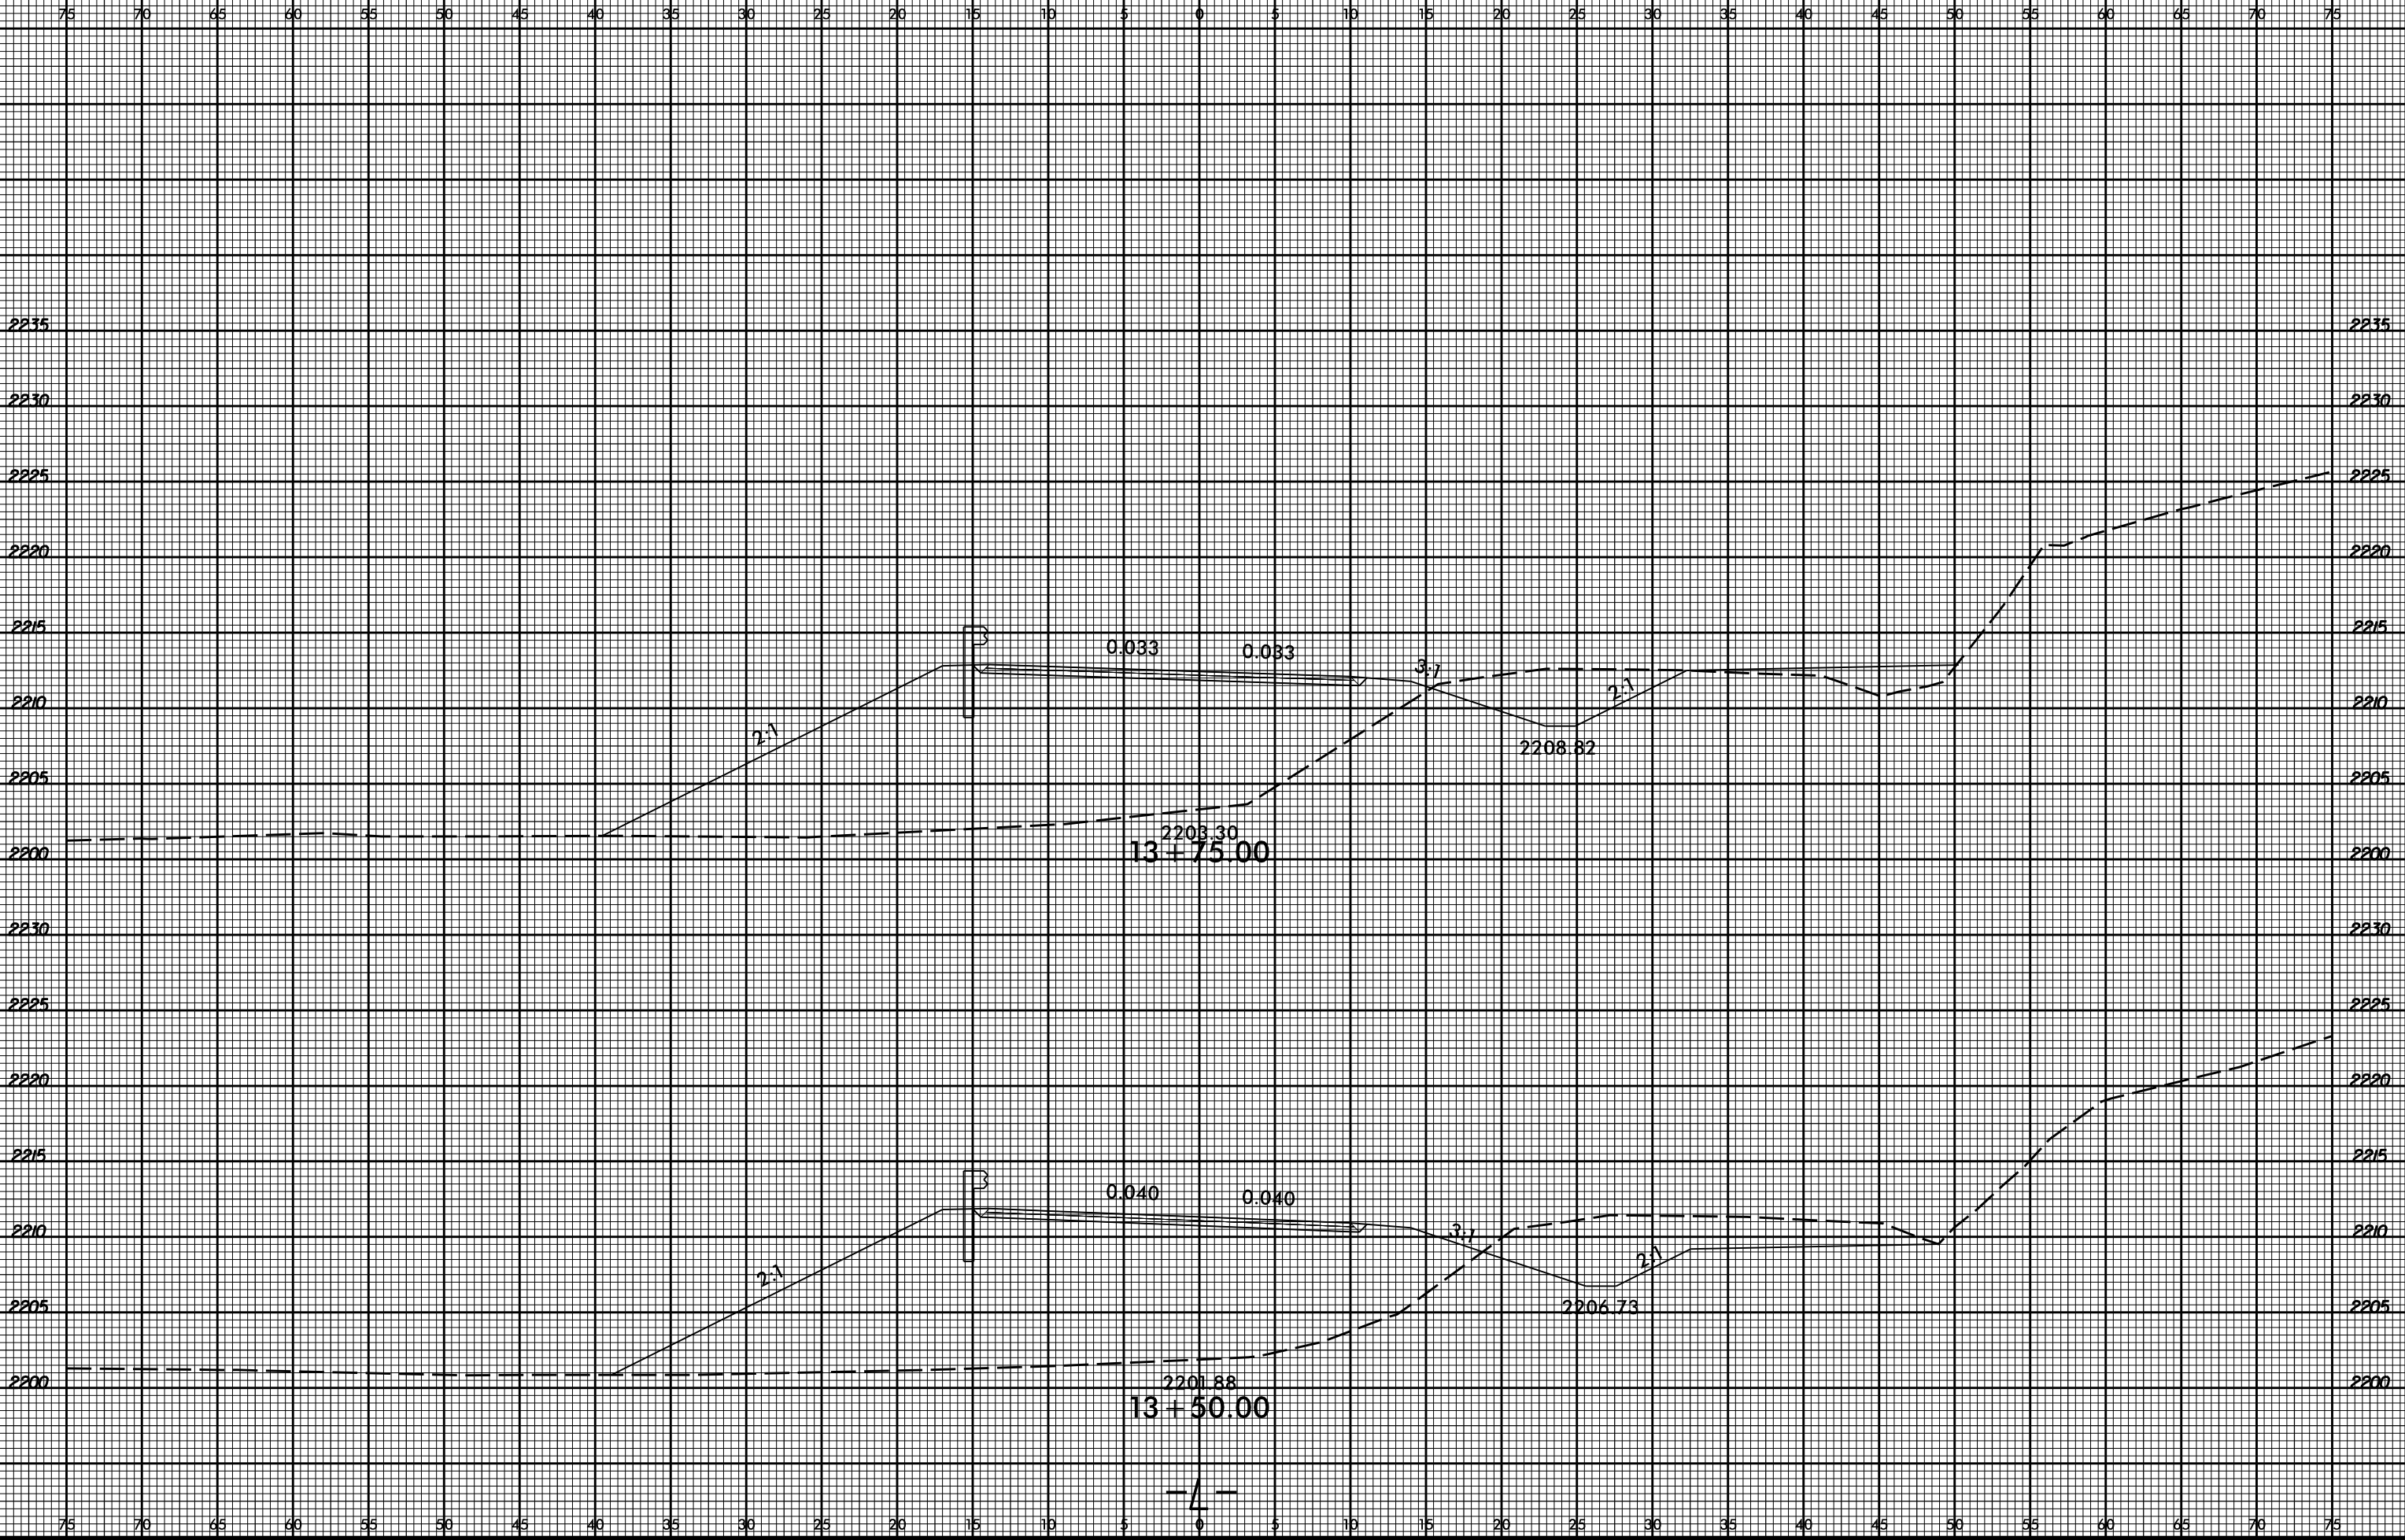

PROJ. REFERENCE NO.
B-5159

SHEET NO.
X-5



3/29/2017
13+5159_Rdy_xpl.L.dgn
13+5159.dwg