


8/23/99



PROJ. REFERENCE NO.  
B-5159

SHEET NO.  
X-9

75 70 65 60 55 50 45 40 35 30 25 20 15 10 5 0 5 10 15 20 25 30 35 40 45 50 55 60 65 70 75

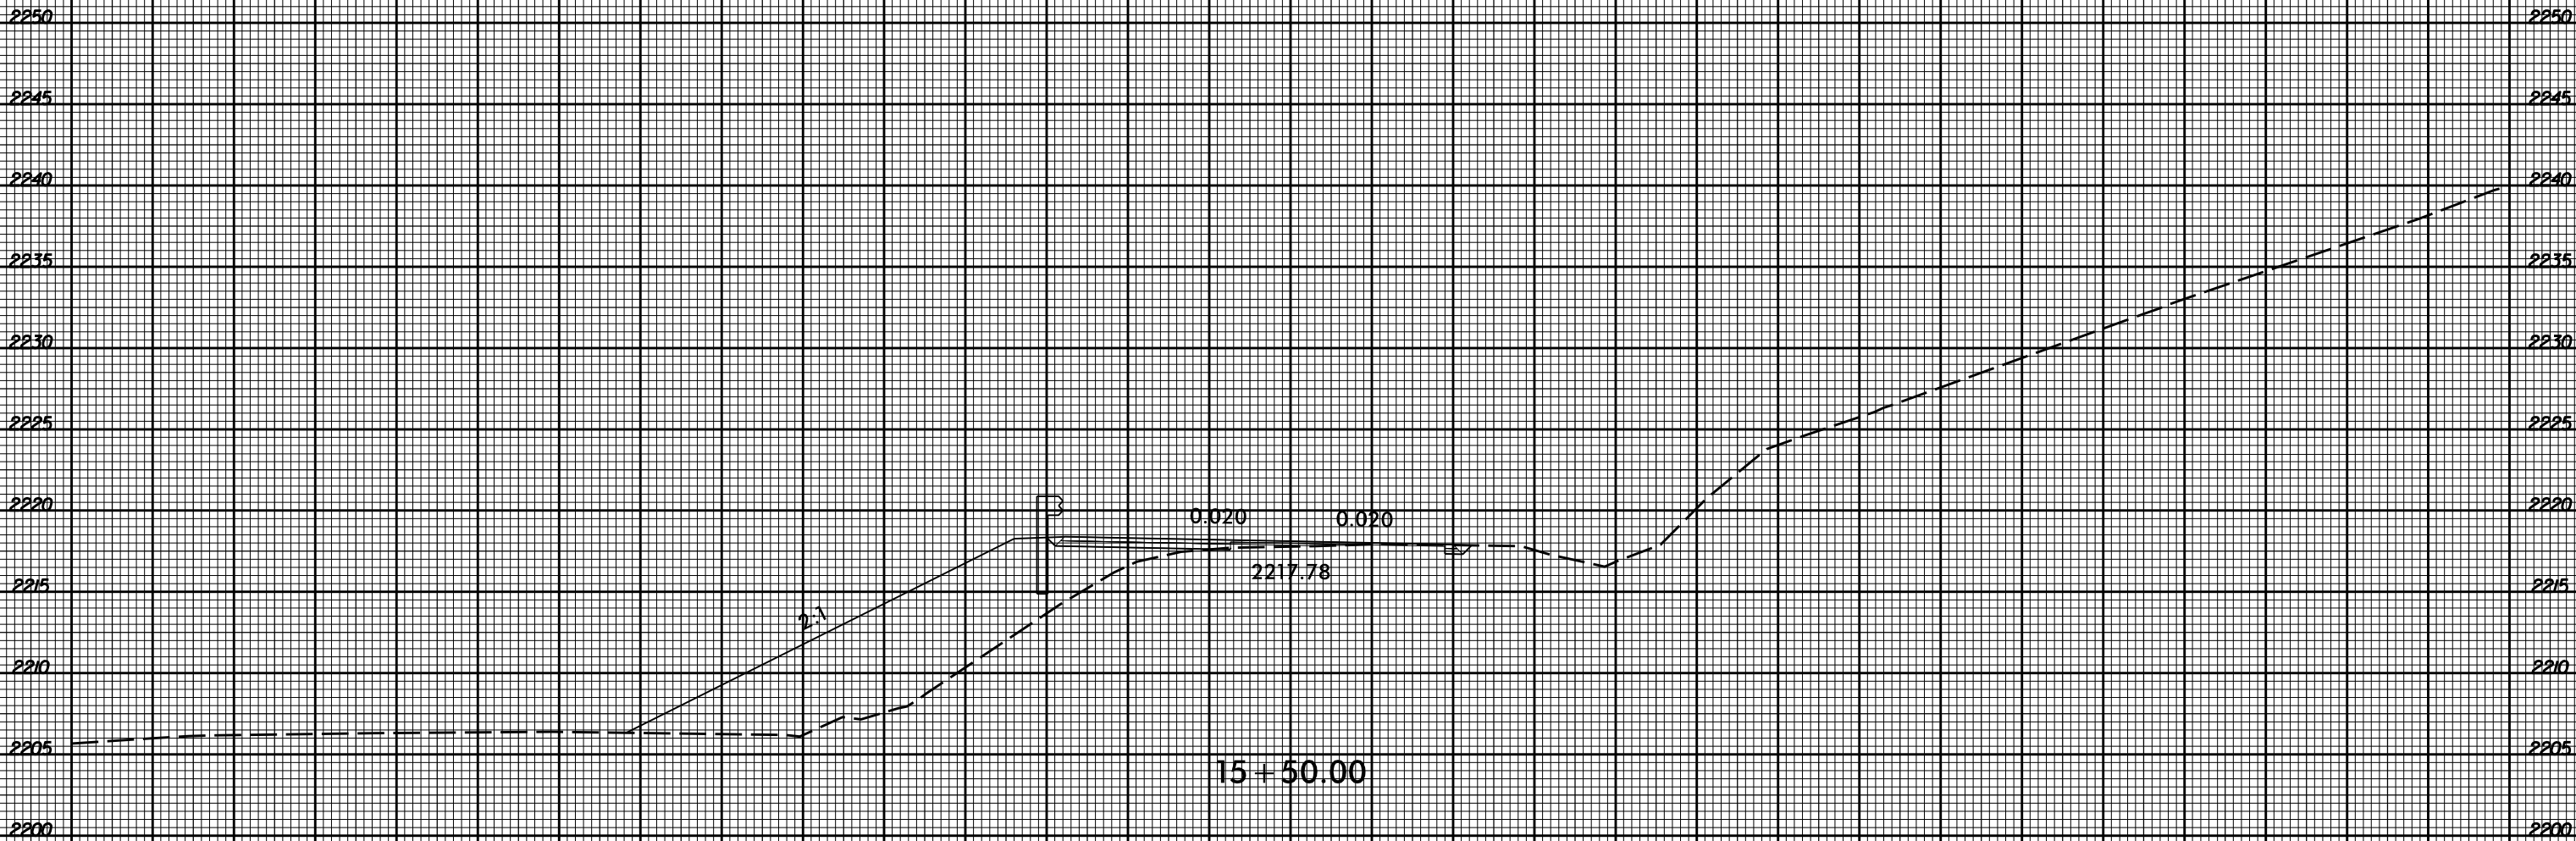

3/29/2017  
I:\B-5159\_Rdy\_xpl.L.dgn  
USER:Rdy

75 70 65 60 55 50 45 40 35 30 25 20 15 10 5 0 5 10 15 20 25 30 35 40 45 50 55 60 65 70 75