


8/23/99




PROJ. REFERENCE NO.
B-5159

SHEET NO.
X-13

75 70 65 60 55 50 45 40 35 30 25 20 15 10 5 0 5 10 15 20 25 30 35 40 45 50 55 60 65 70 75

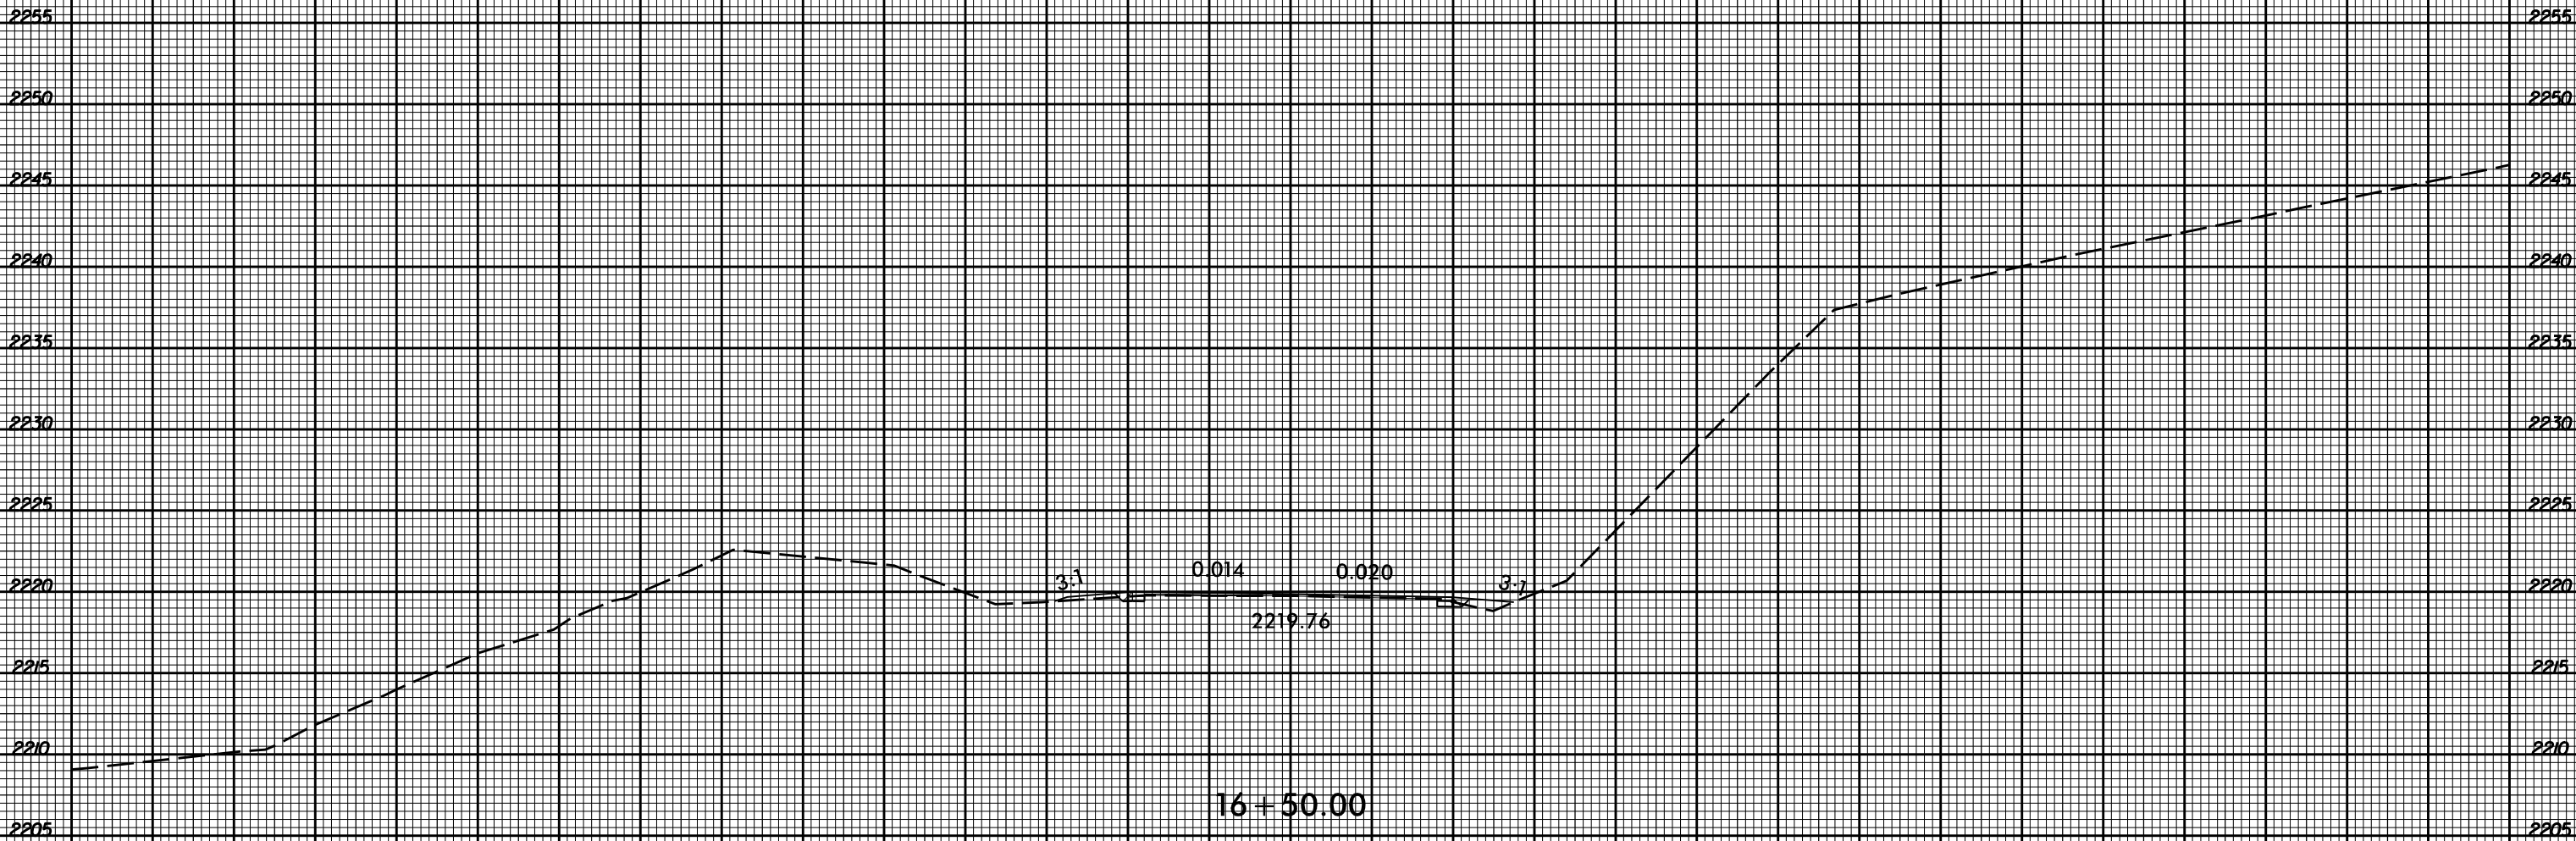

16 + 50.00

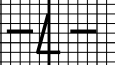

3/29/2017
I:\B-5159_Rdy_xpl.L.dgn
T:\B-5159.dwg