


TIP PROJECT: N/A

CONTRACT:

# MACON COUNTY

PROJECT REFERENCE NO.	SHEET NO.
2018CPT.14.03.10561	3
STATE PROJECT	F.A. PROJECT NO.
	DESCRIPTION

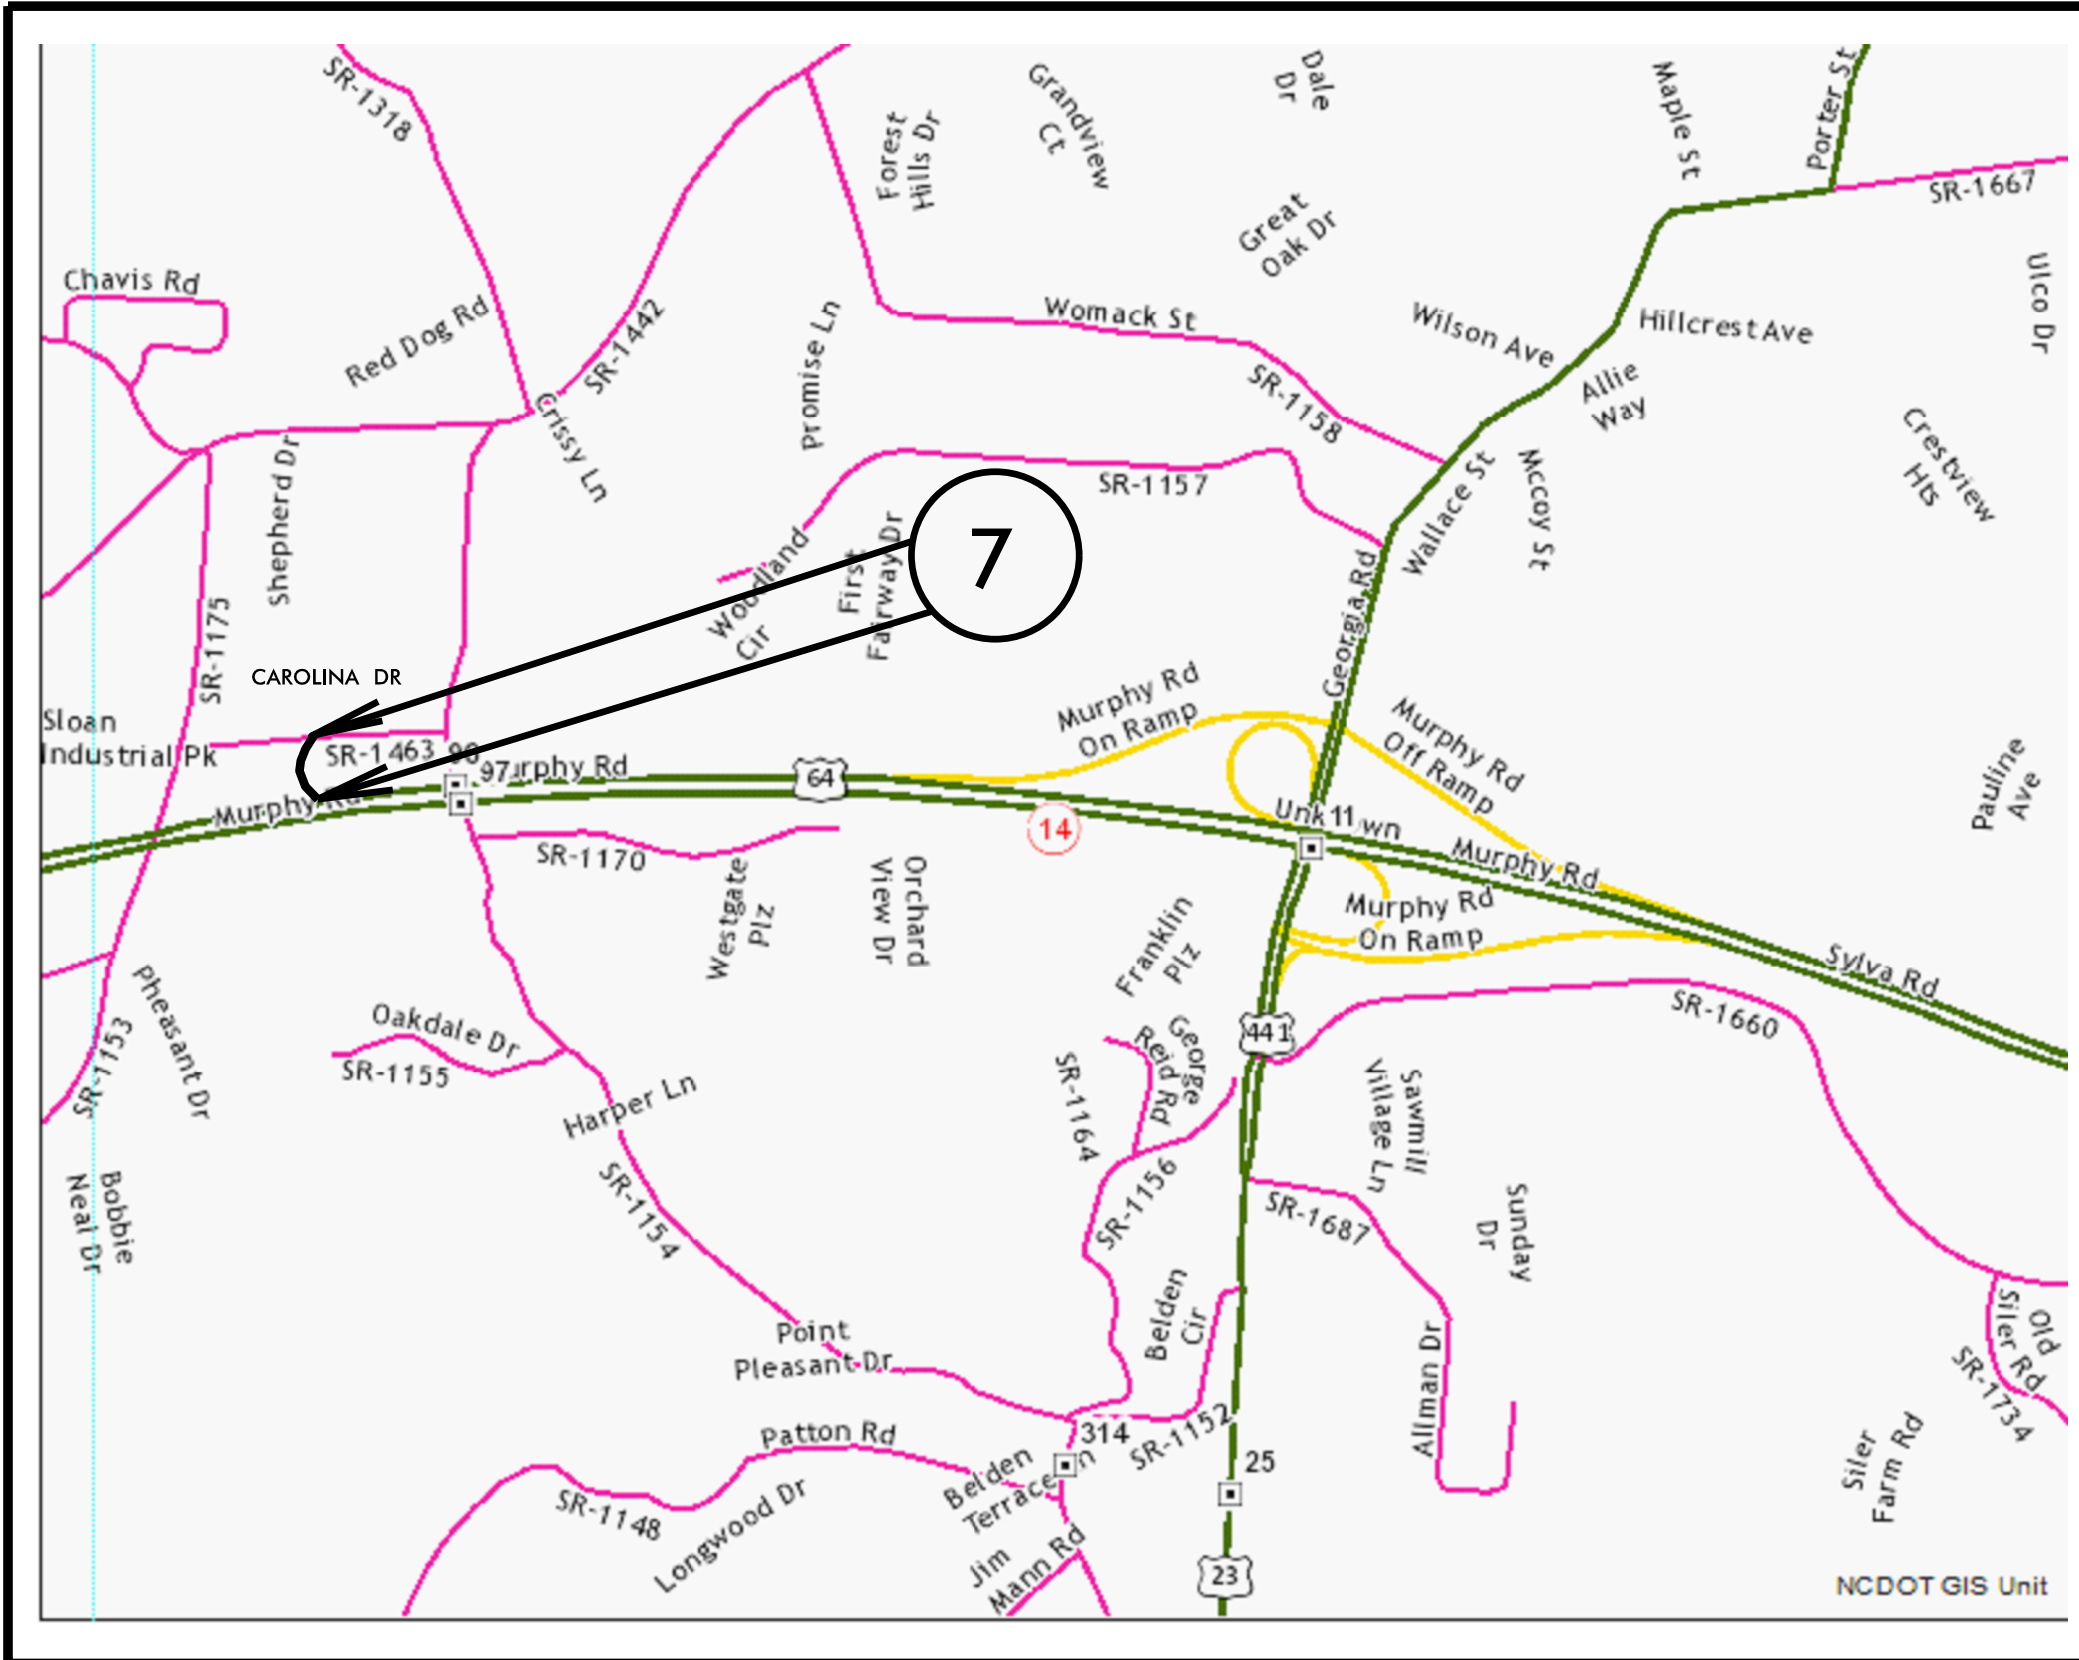

## MAP 7



BEG

END