


TIP PROJECT: N/A

CONTRACT:

MACON COUNTY

PROJECT REFERENCE NO.		SHEET NO.
2018CPT.14.03.20561.1		4
STATE PROJECT	F.A. PROJECT NO.	DESCRIPTION

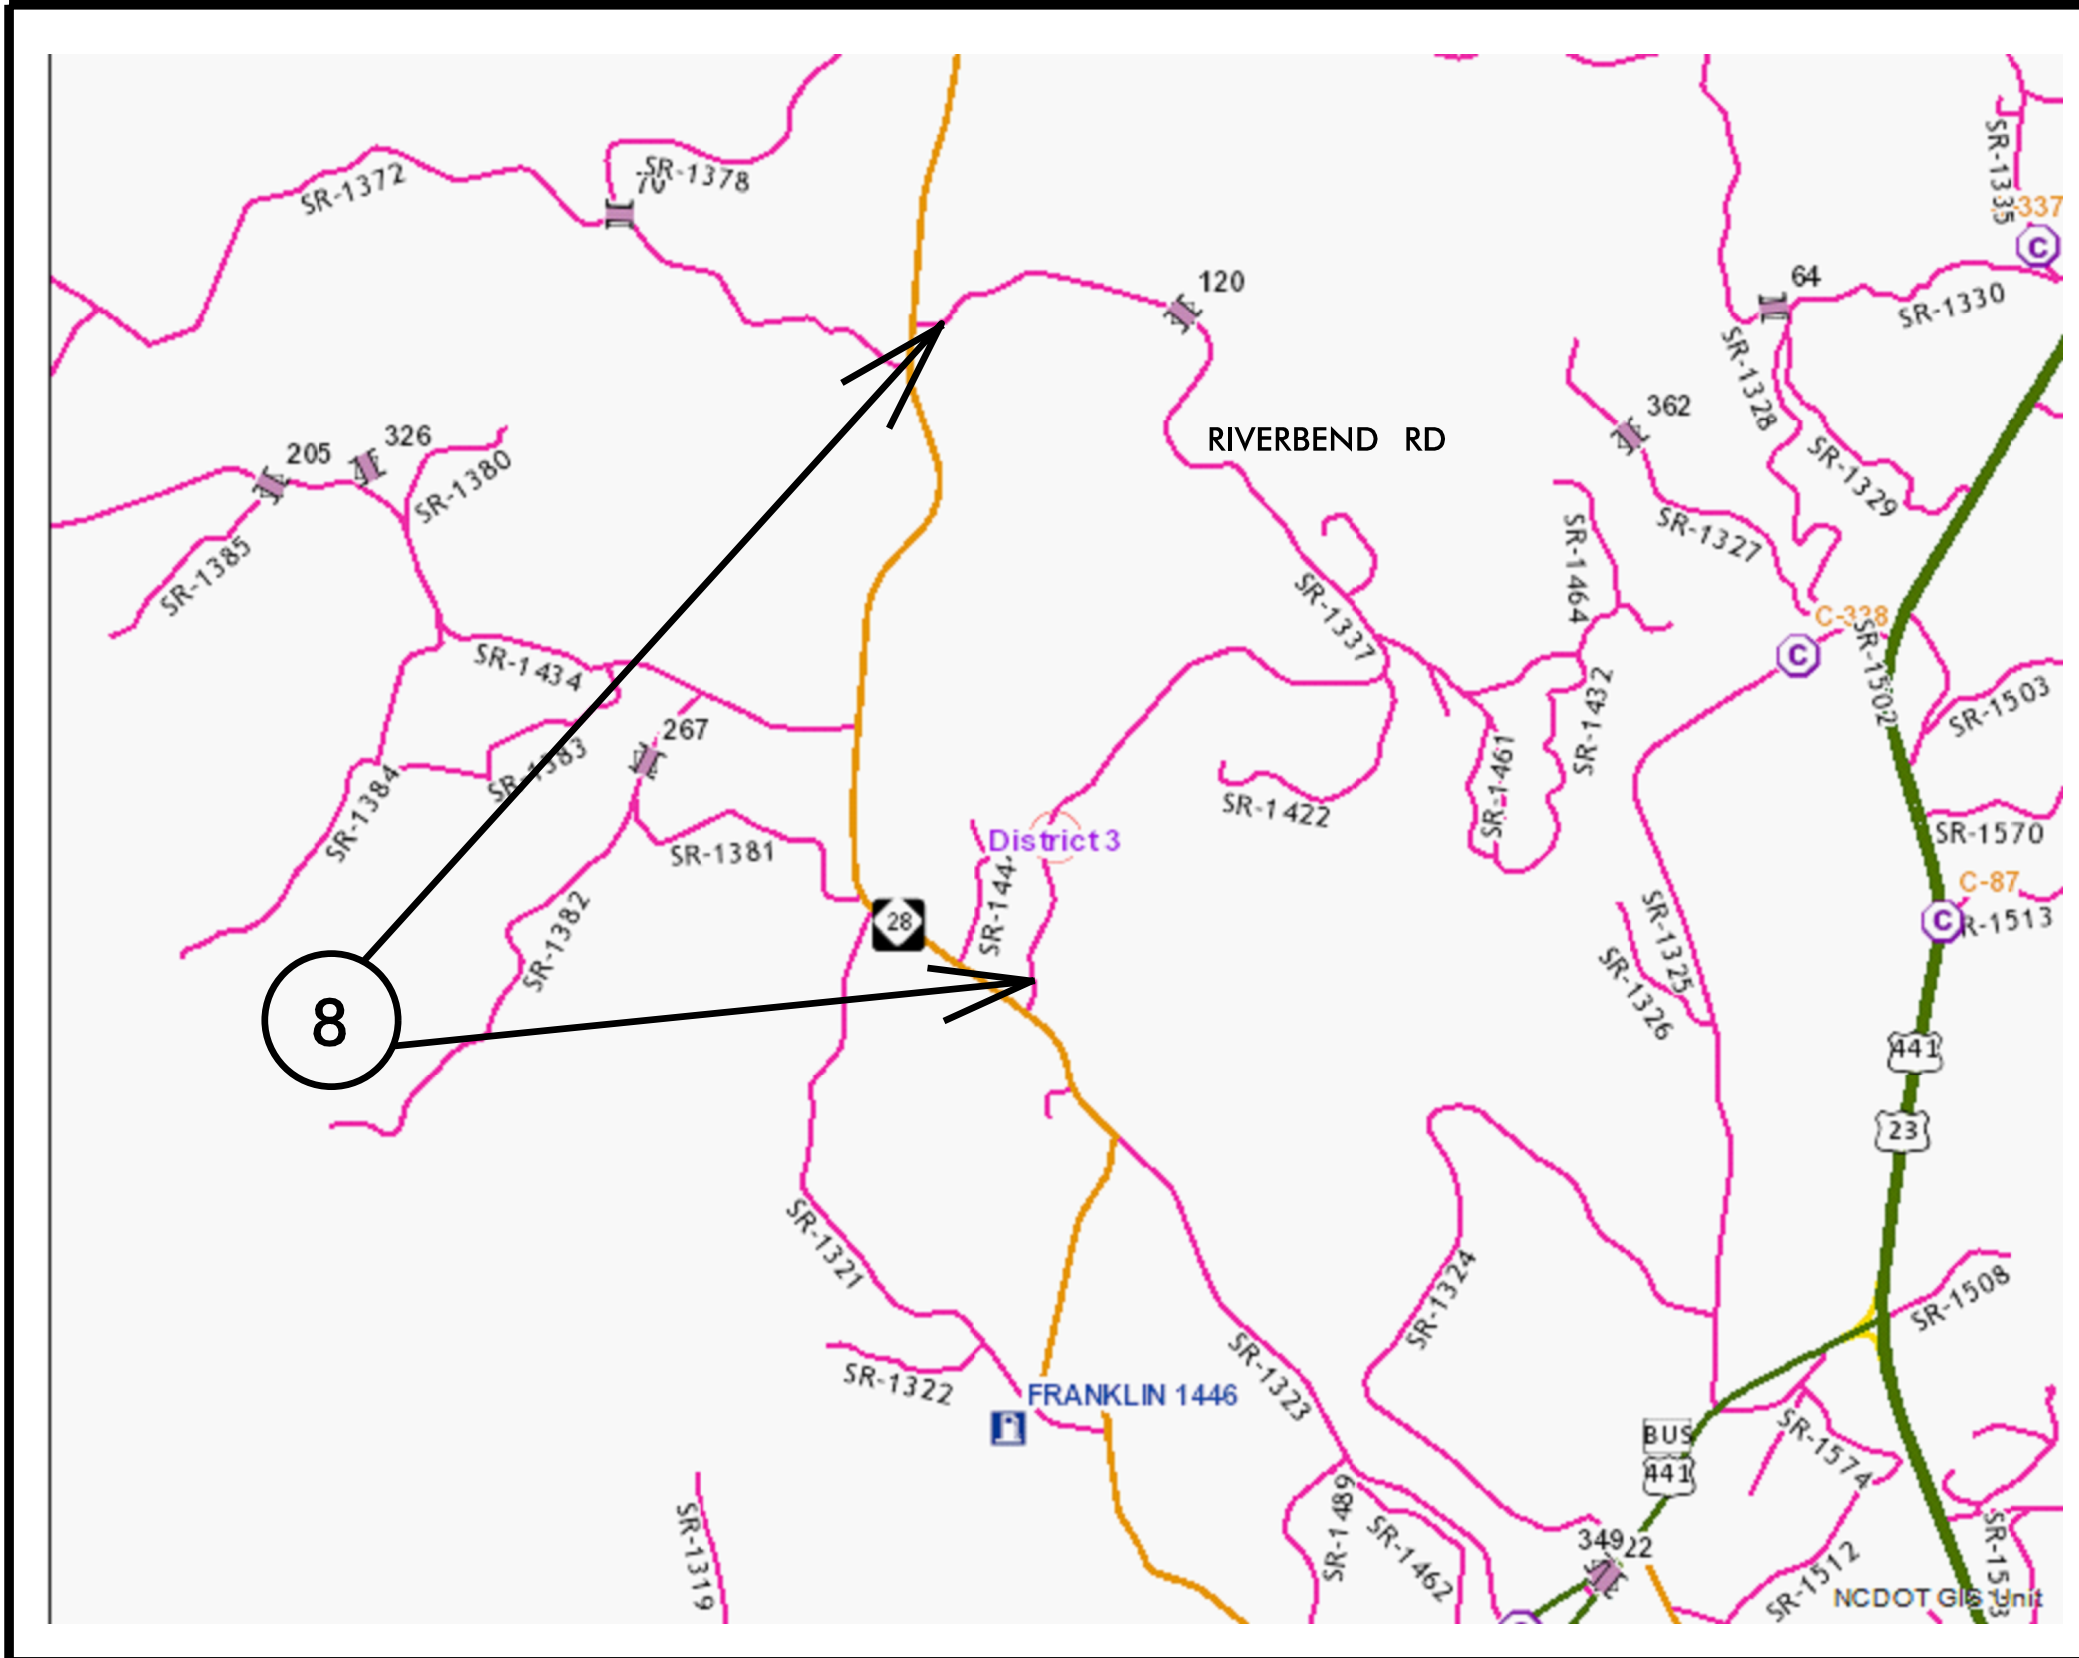

MAP 8



BEG



END