



PROJECT REFERENCE NO.		SHEET NO.
2018CPT.14.03.10561.1		8
STATE PROJECT	F.A. PROJECT NO.	DESCRIPTION
2018CPT.14.03.20561.1		

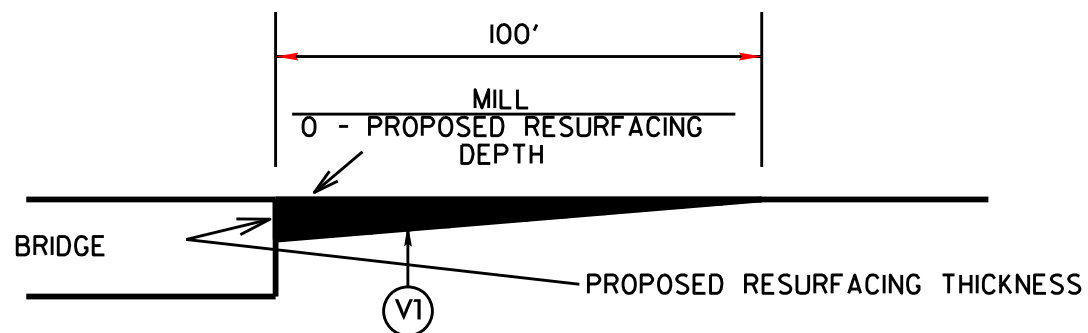


**MILLING DETAIL AT BRIDGE APPROACHES**

**WHERE BRIDGES WILL NOT BE RESURFACED. THIS WILL BE PAID FOR AS 0"- 1 1/2" MILLING.**

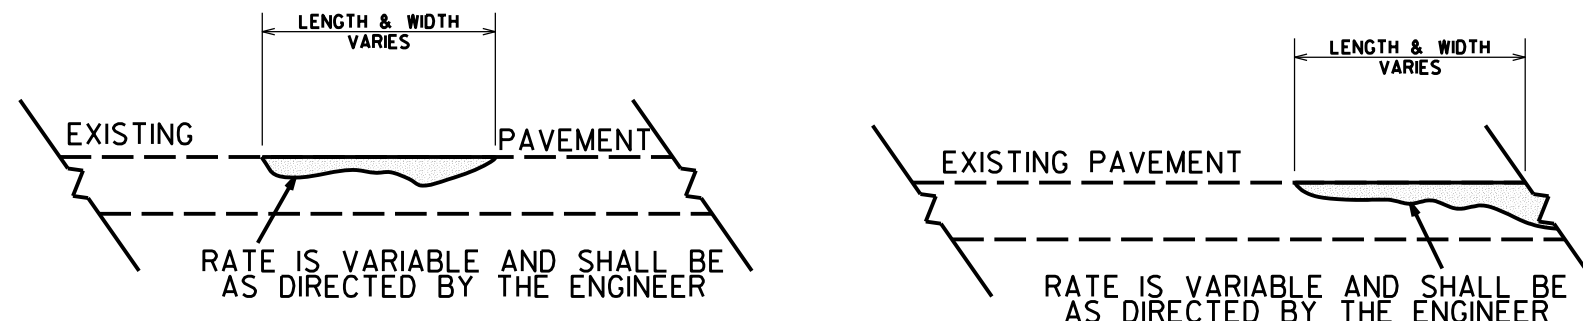


**DETAIL SHOWING METHOD OF WEDGING**

**\*PROPOSED WEDGE COURSE\* ( 114 LBS PER SQ YARD PER 1" DEPTH)**

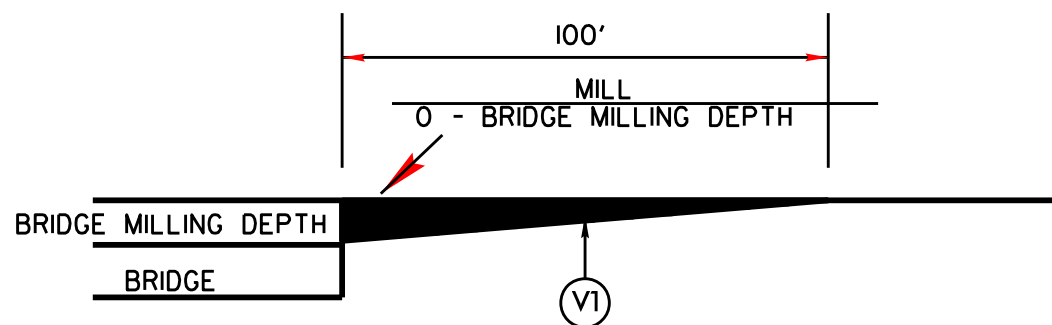

**MILLING DETAIL AT BRIDGE APPROACHES**

**WHERE BRIDGES WILL BE MILLED THEN RESURFACED. THIS WILL BE PAID FOR AS 0"- 1 1/2" MILLING.**

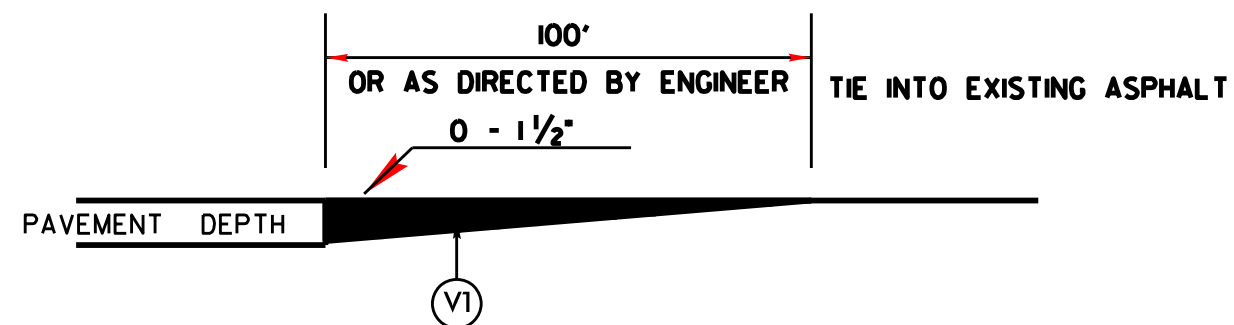

**DETAIL TO TIE INTO EXIST PAVEMENT**

**THE CONTRACTOR'S ATTENTION IS DIRECTED TO THE FACT THAT HE WILL BE REQUIRED TO MILL THE EXISTING ASPHALT PAVEMENT TO ENSURE A PROPER TIE-IN WITH THE EXISTING SURFACE AT THE BEGINNING, END AND Y LINES OF EACH MAP. THIS WILL BE PAID FOR AS 0-1 1/2" MILLING.**