



STATE	PROJECT NO.	SHEET NO.	TOTAL SHEETS
N.C.	1-5746A/1-5746B	5	
WBS NO. 52024.3.3			

MAP

- # 28 I-277 INNER ON RAMP TO E. 6TH ST
- # 29 I-277 INNER TO US 74 EAST
- # 30 US 74 WEST TO I-277 OUTER
- # 31A E. 5TH ST TO I-277 OUTER EXIT RAMP TO US 74 EAST
- # 31B I-277 OUTER TO US74 EAST
- # 32 US 74 WEST TO I-277 INNER

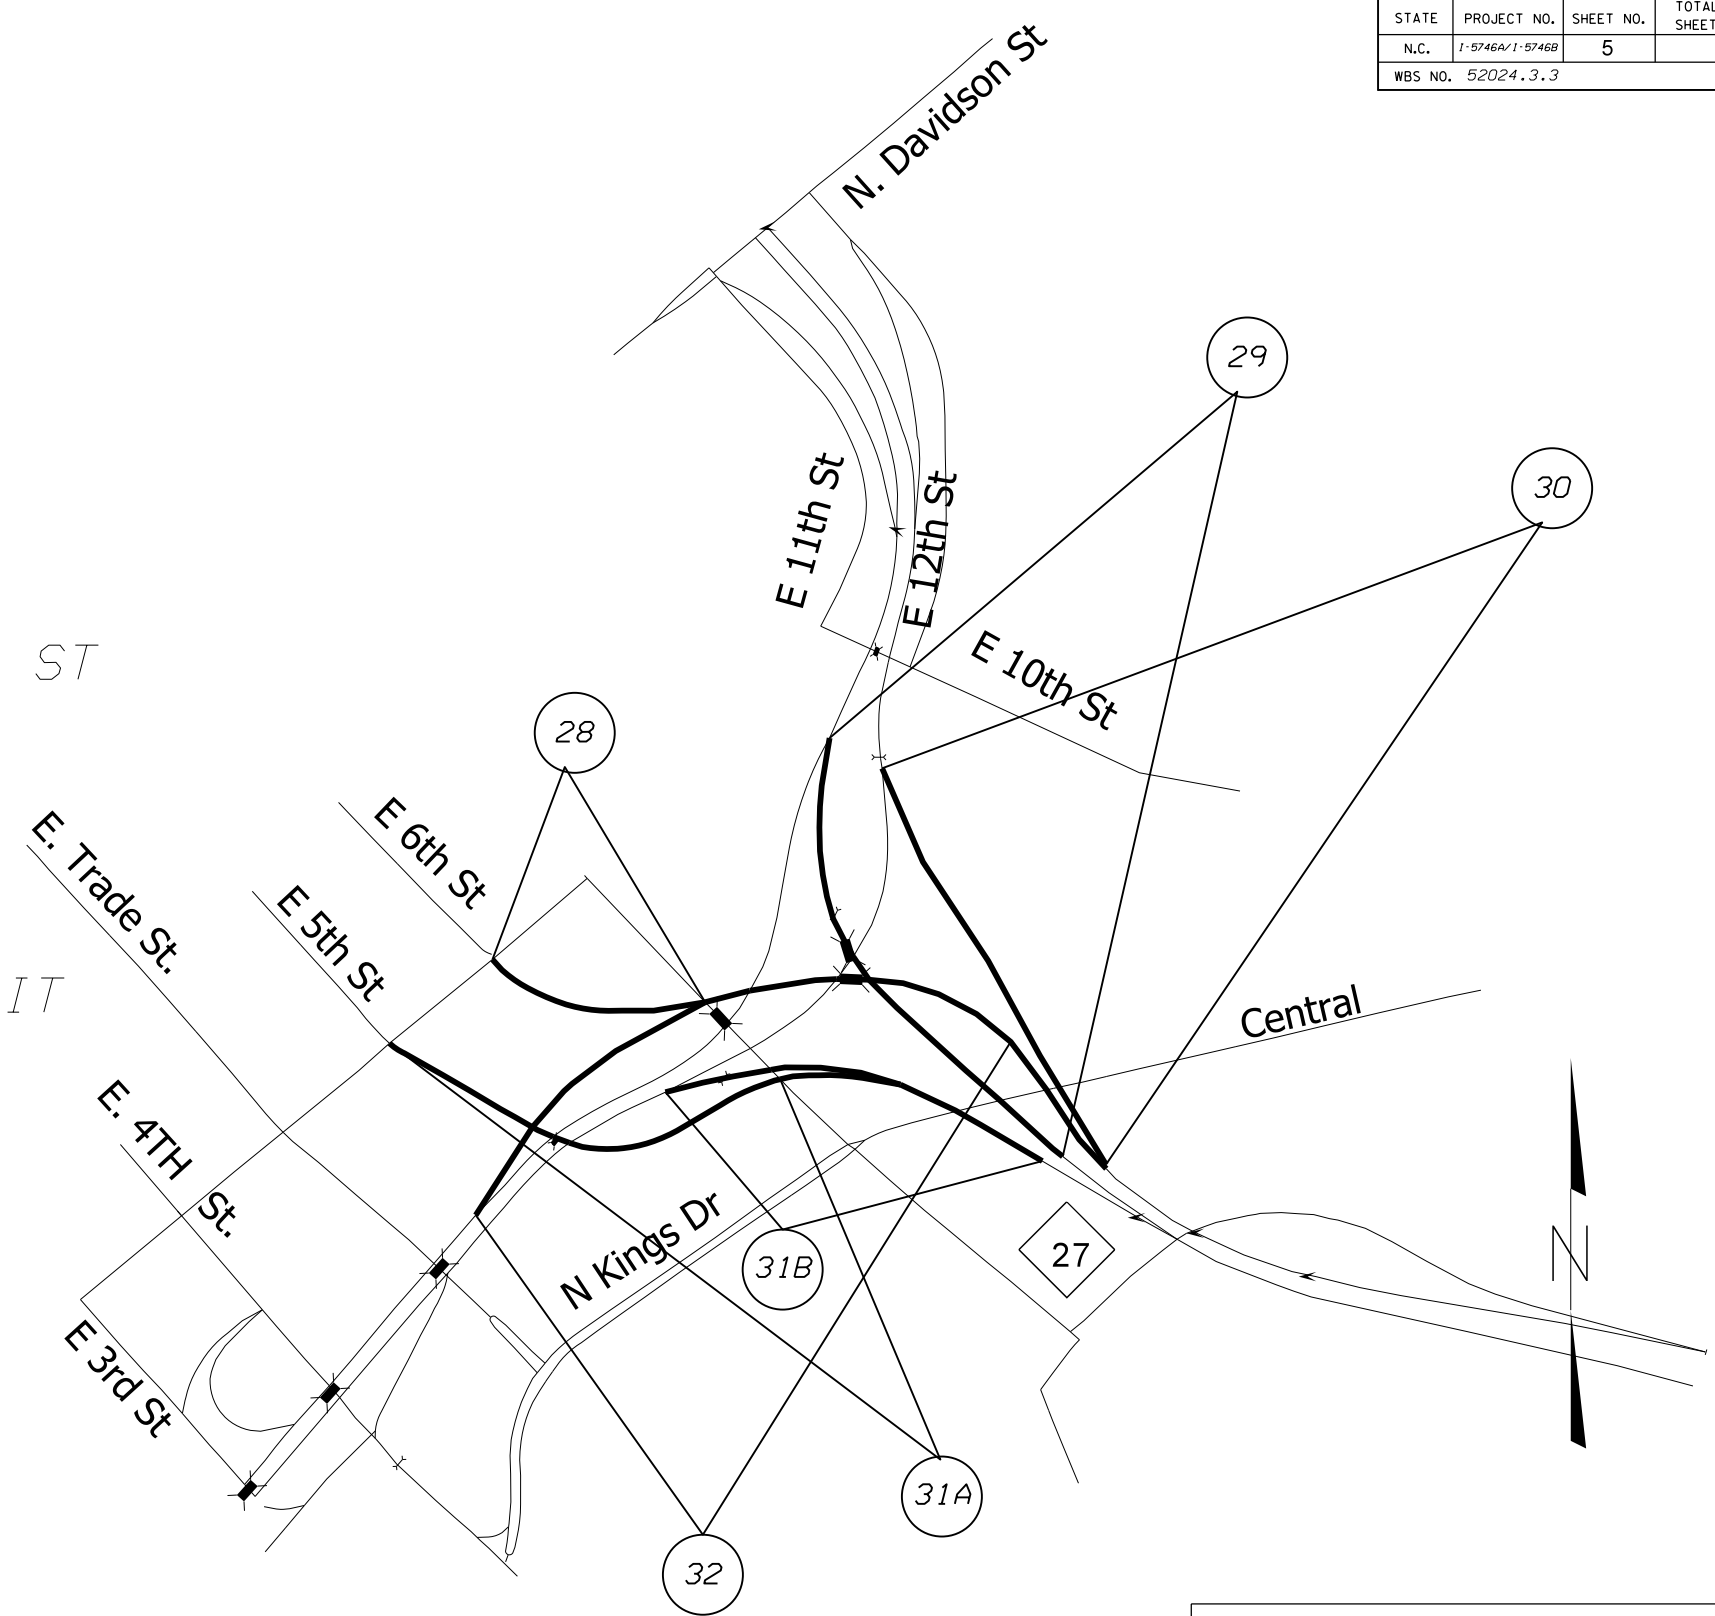

1-5746A/1-5746B
INTERSTATE 277 PAVEMENT PRESERVATION

SCALE	-NA-		REVISIONS
DATE	3/17		
DWG. BY	TJP		
DESIGN BY	TJP		
APPROVED	WAT		