



STATE	PROJECT NO.	SHEET NO.	TOTAL SHEETS
N.C.	I-5746A/I-5746B	19	
WBS NO.		52024.3.3	

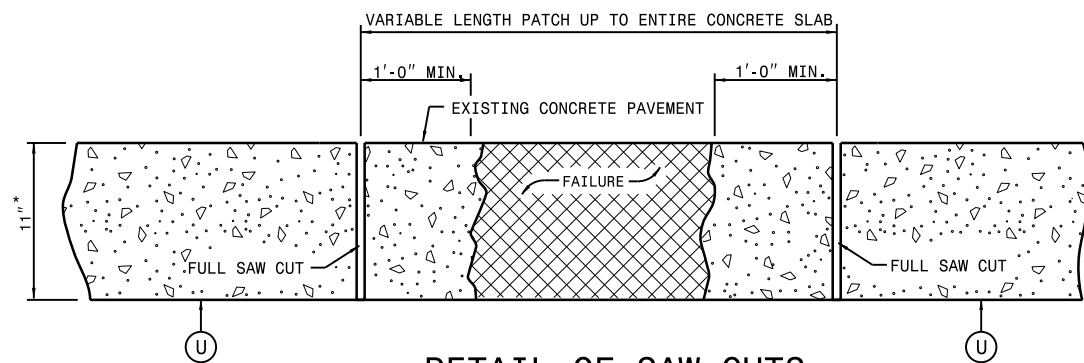

**DETAIL OF SAW CUTS**

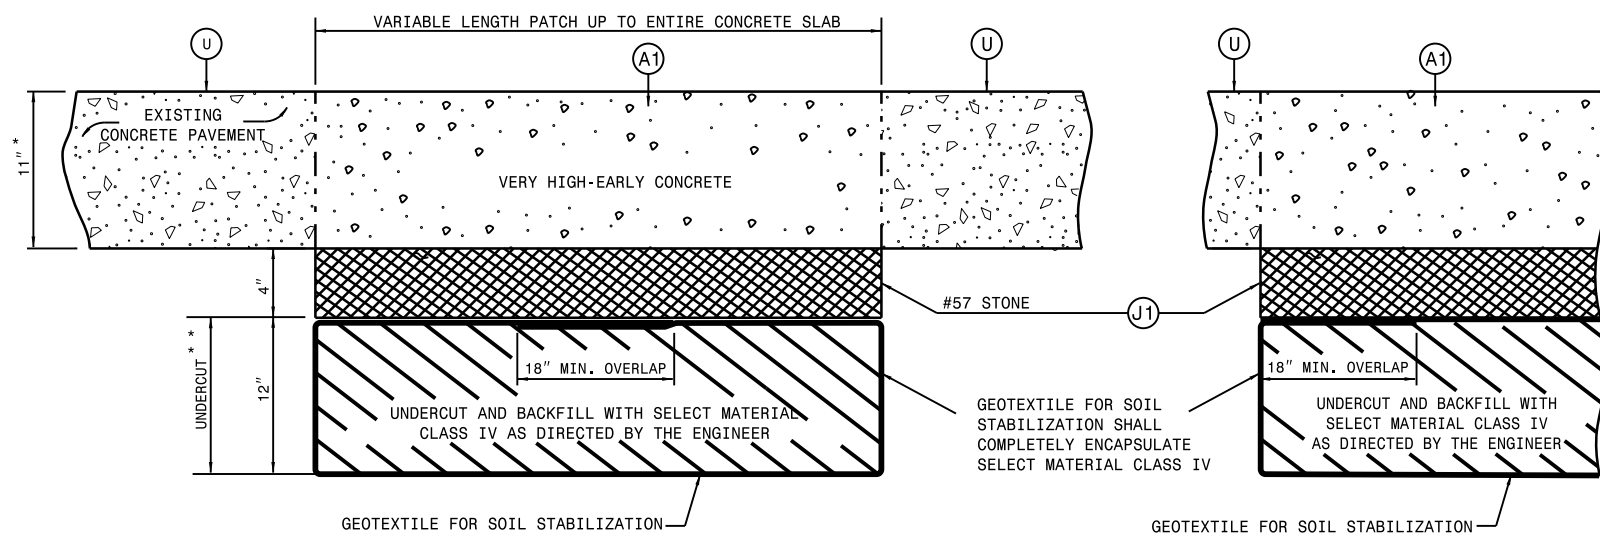

**DETAIL OF CONCRETE PAVEMENT REPAIR**

- \* DIMENSIONS ARE APPROXIMATE AND SHOULD BE FIELD VERIFIED
- \*\* UNDERCUT REQUIRED IN AREAS AS DIRECTED BY THE ENGINEER

PAVEMENT SCHEDULE	
A1	11" VERY HIGH-EARLY CONCRETE
J1	#57 STONE
U	EXISTING PAVEMENT

Refer to the North Carolina Department of Transportation  
 "Partial and Full Depth Repair Manual" when Replacing Slabs  
 and when Repairing Concrete Pavement.

**DETAIL FOR REPAIR OF  
 CONCRETE PAVEMENT**

I-5746A/I-5746B Interstate 277 Pavement Rehabilitation

SCALE	-NA-		REVISIONS
DATE	3/17		
DWG. BY	TJP		
DESIGN BY	TJP		
APPROVED	WAT		