



STATE OF NORTH CAROLINA
DEPT. OF TRANSPORTATION
DIVISION OF HIGHWAYS
RALEIGH, N.C.

STATE OF NORTH CAROLINA
DEPT. OF TRANSPORTATION
DIVISION OF HIGHWAYS
RALEIGH, N.C.

AUXILIARY LANE WITH MULTI-LANE EXIT RAMP, 2 MILES OR LESS BETWEEN RAMPS

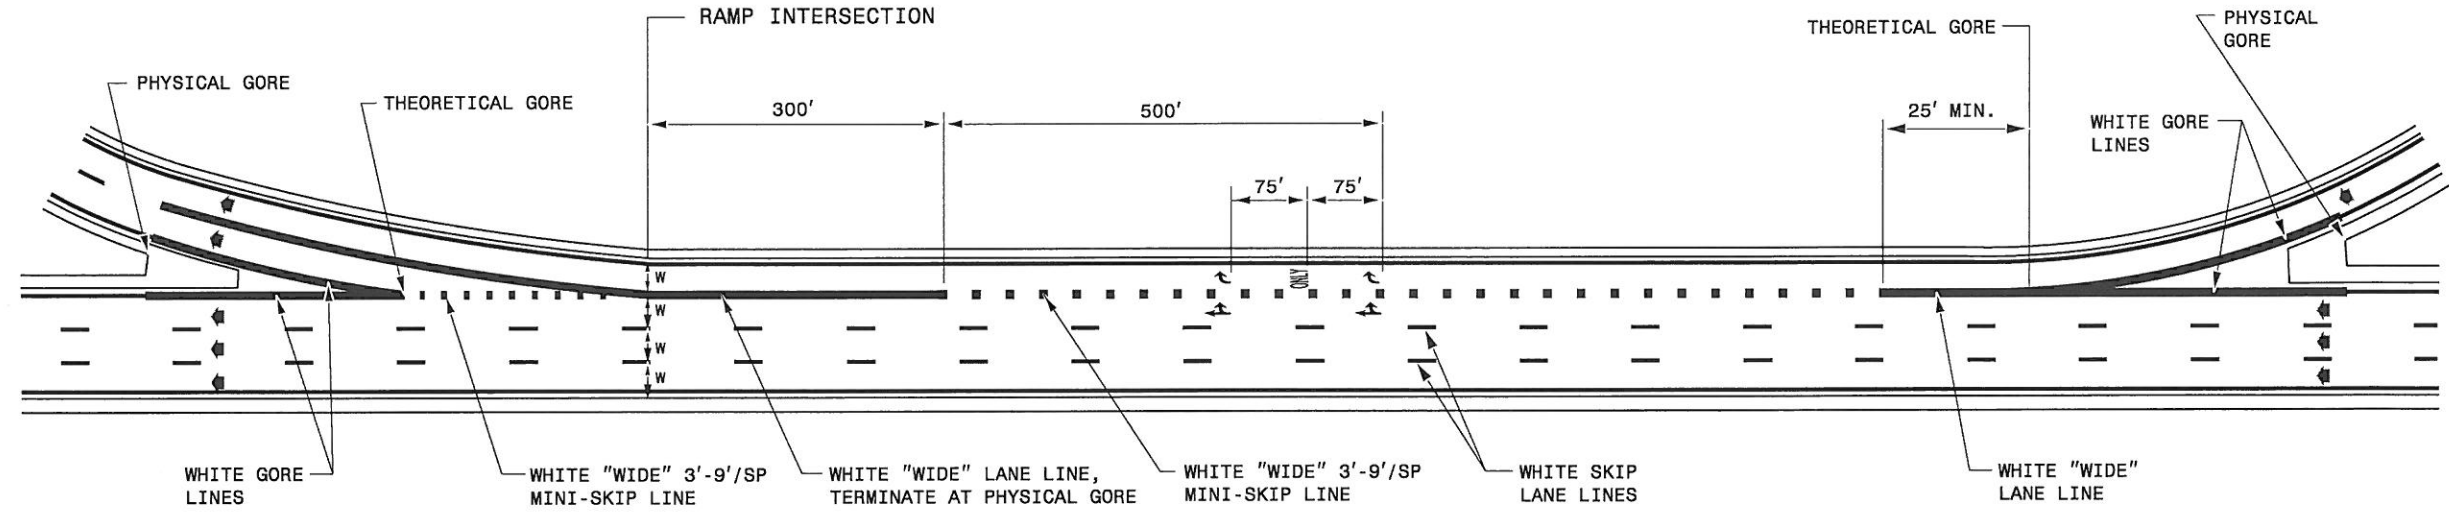

AUXILIARY LANE WITH MULTI-LANE ENTRANCE RAMP AND EXIT RAMP, 2 MILES OR LESS BETWEEN RAMPS

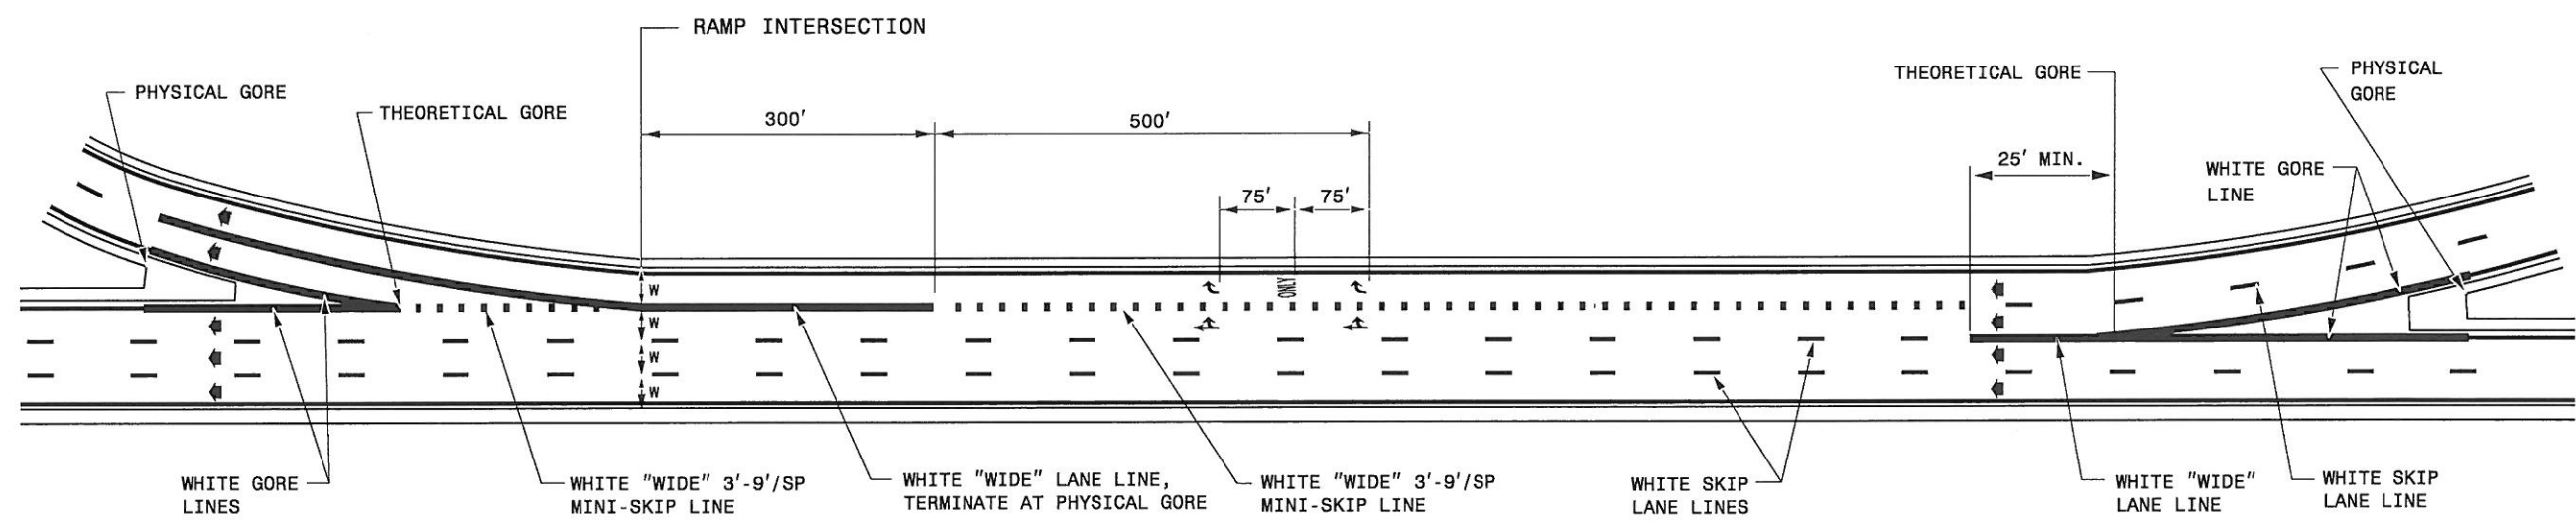

ENGLISH DETAIL DRAWING FOR
PAVEMENT MARKINGS
LANE DROPS
MISCELLANEOUS TYPICAL

ENGLISH DETAIL DRAWING FOR
PAVEMENT MARKINGS
LANE DROPS
MISCELLANEOUS TYPICAL

GENERAL NOTES:

- 1- USE THE GUIDANCE SHOWN ON THE FOLLOWING DETAILS IN CONJUNCTION WITH THE EXIT RAMP GUIDANCE SHOWN ON ROADWAY STANDARD DRAWING 1205.03.
- 2- LANE LINES INDICATED AS "WIDE" SHALL BE AT LEAST TWICE THE WIDTH OF THE NORMAL LINE.
- 3- GORE LINES SHALL BE TWICE THE WIDTH OF THE NORMAL LINE.

LEGEND	
W	= WIDTH OF TRAVEL LANE
↔	DIRECTION OF TRAFFIC FLOW
↻ ONLY	PAVEMENT MARKING SYMBOLS & CHARACTERS

7-16

7-16