


STATE OF NORTH CAROLINA  
DEPT. OF TRANSPORTATION  
DIVISION OF HIGHWAYS  
RALEIGH, N.C.

1-12

LANE DROP AT A SINGLE LANE EXIT RAMP

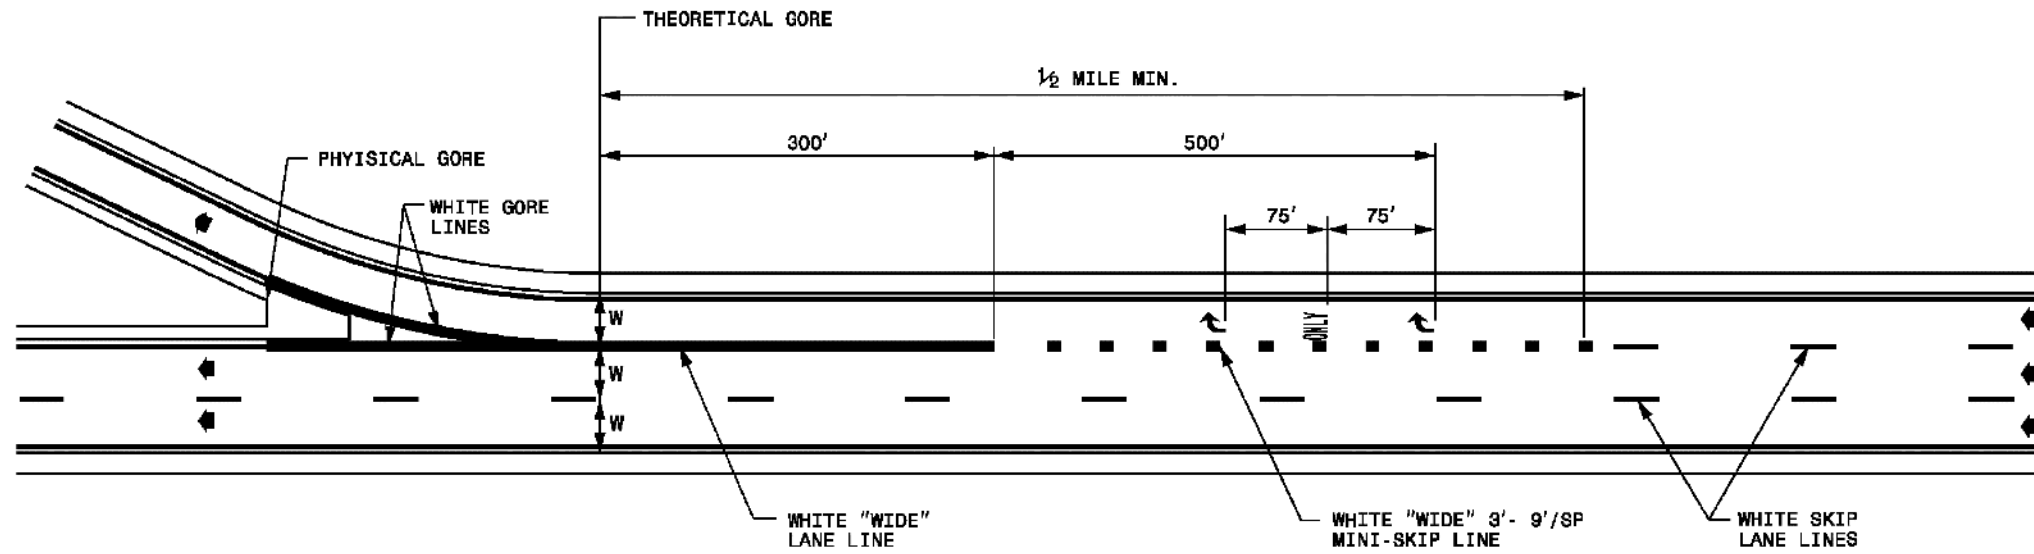


STATE OF NORTH CAROLINA  
DEPT. OF TRANSPORTATION  
DIVISION OF HIGHWAYS  
RALEIGH, N.C.

1-12

ENGLISH STANDARD DRAWING FOR  
**PAVEMENT MARKINGS**  
LANE DROPS

LANE DROP AT A MULTI-LANE EXIT RAMP

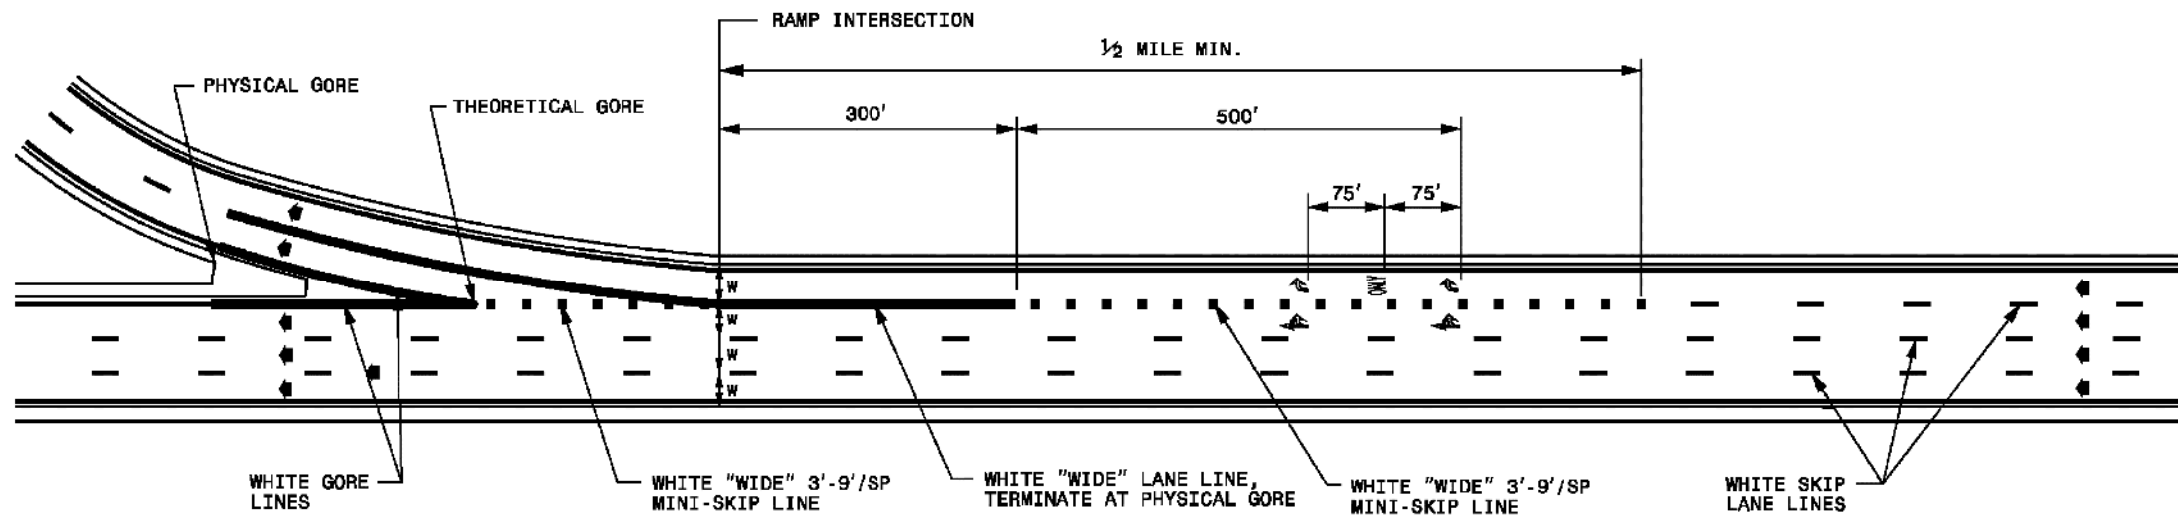

ENGLISH STANDARD DRAWING FOR  
**PAVEMENT MARKINGS**  
LANE DROPS

GENERAL NOTES:

- 1- USE THE GUIDANCE SHOWN ON THE FOLLOWING DETAILS IN CONJUNCTION WITH THE EXIT RAMP GUIDANCE SHOWN ON ROADWAY STANDARD DRAWING 1205.03.
- 2- LANE LINES INDICATED AS "WIDE" SHALL BE AT LEAST TWICE THE WIDTH OF THE NORMAL LINE.
- 3- GORE LINES SHALL BE TWICE THE WIDTH OF THE NORMAL LINE.

LEGEND	
W	= WIDTH OF TRAVEL LANE
➔	DIRECTION OF TRAFFIC FLOW
↶ ONLY	PAVEMENT MARKING SYMBOLS & CHARACTERS