
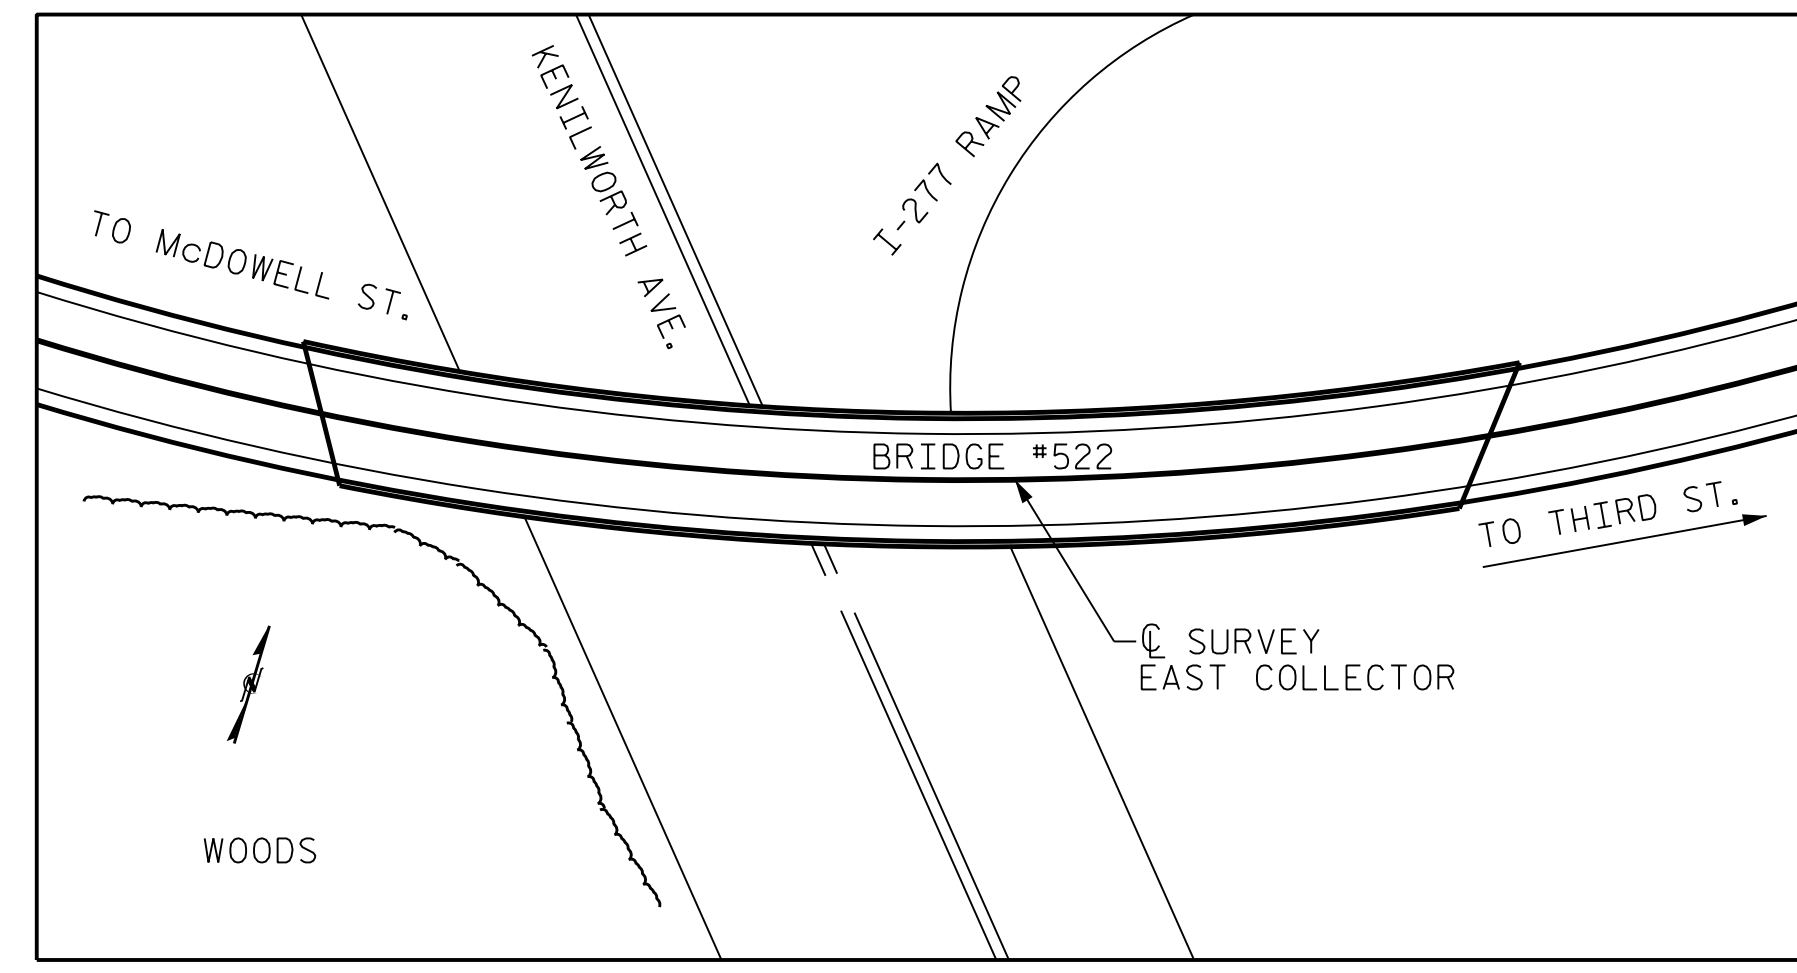
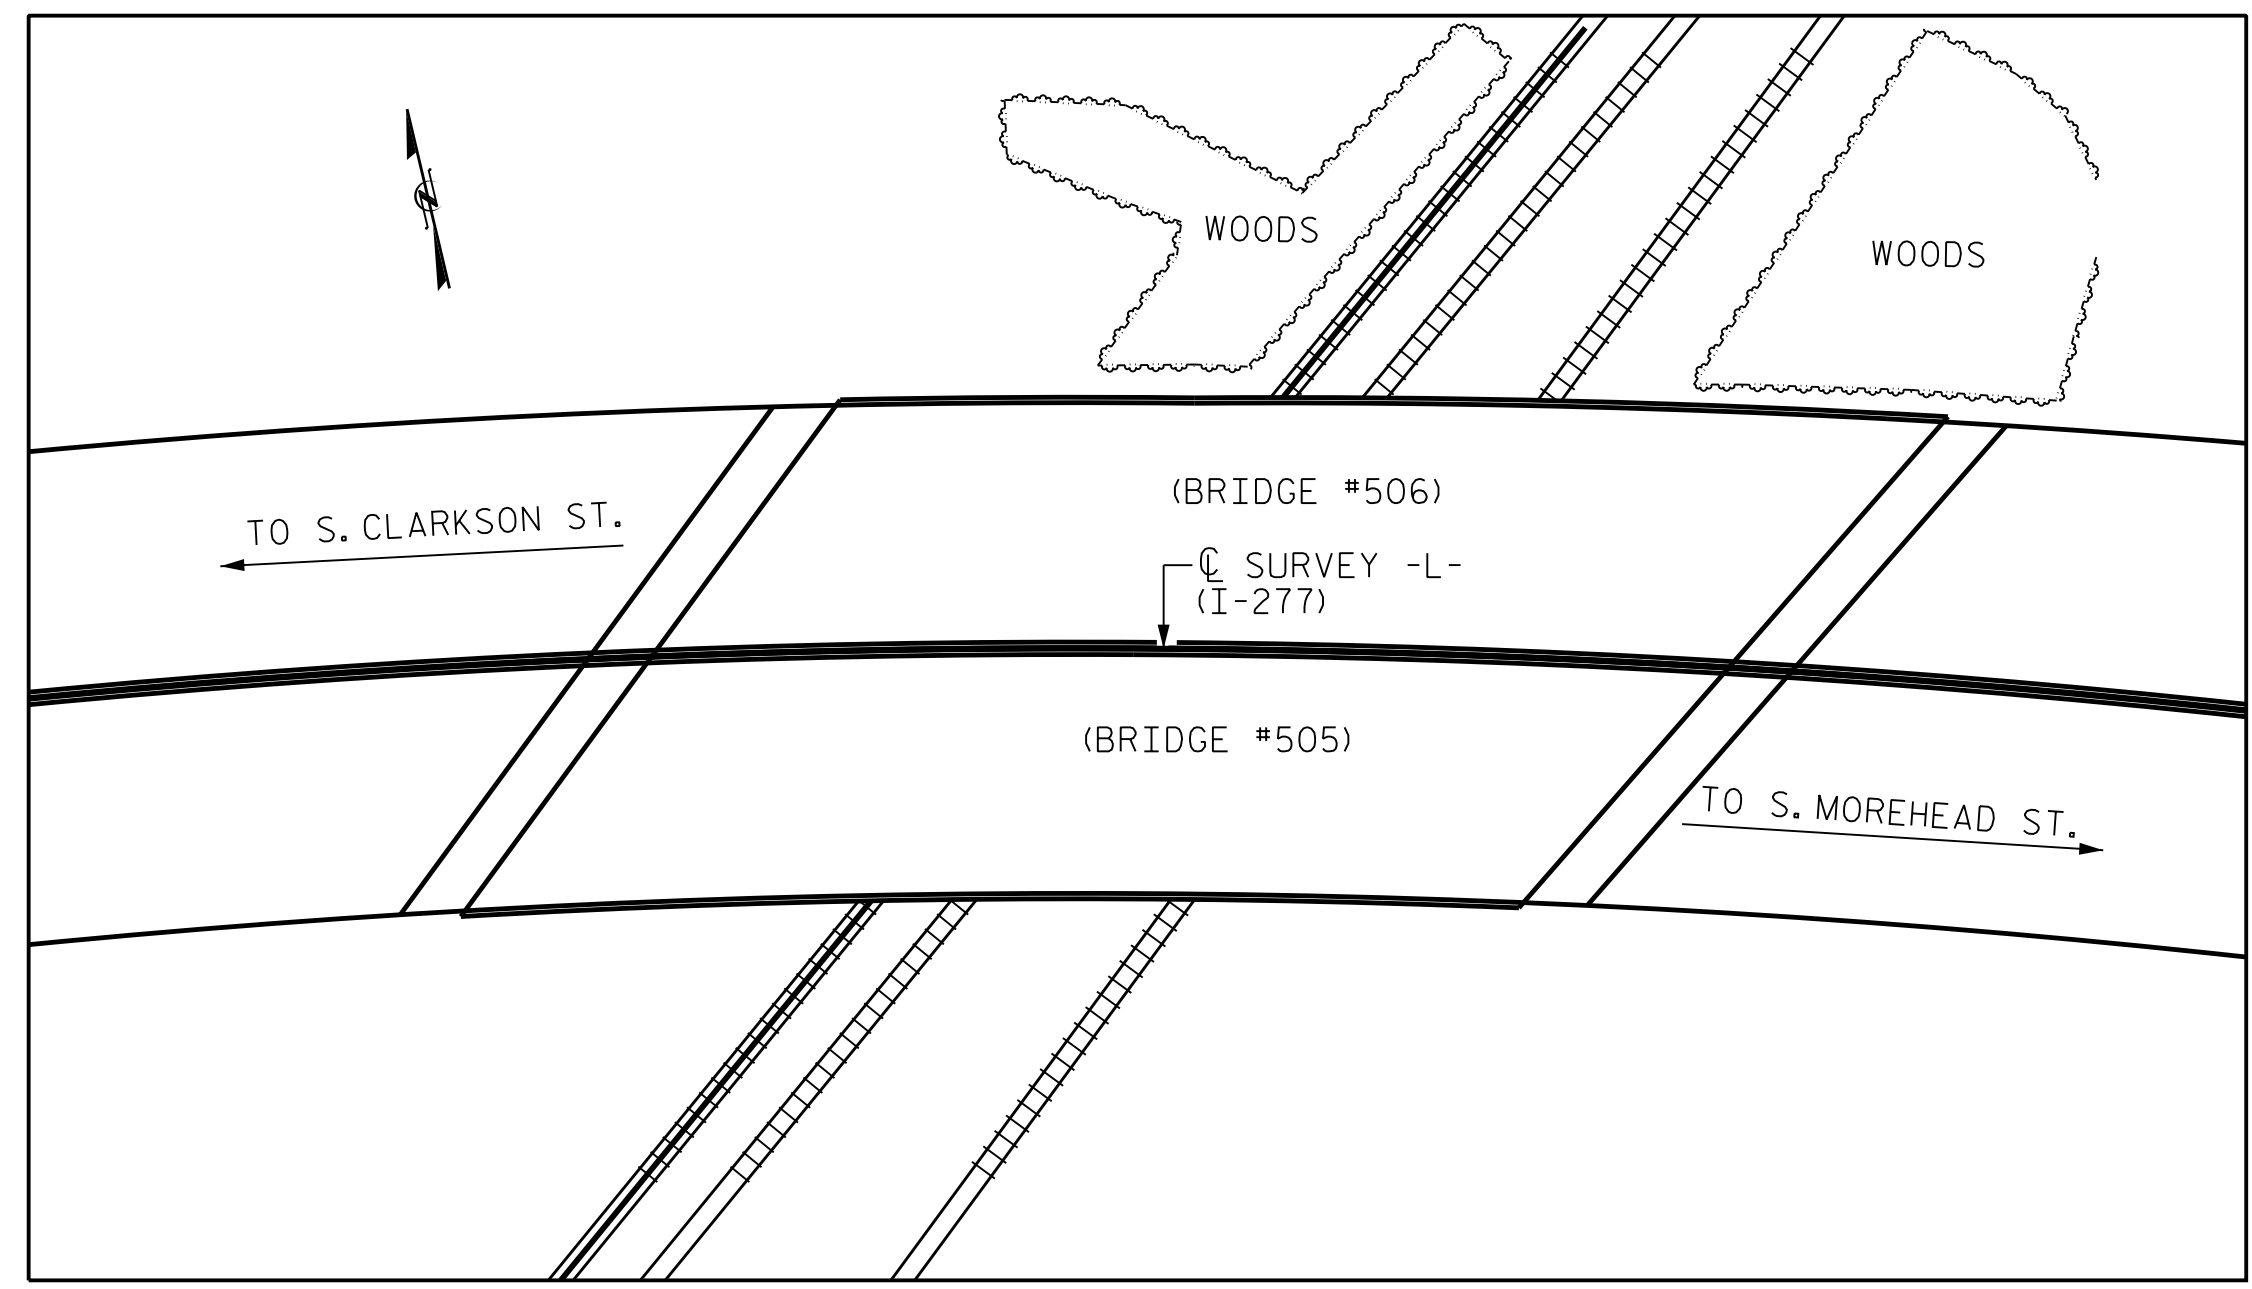
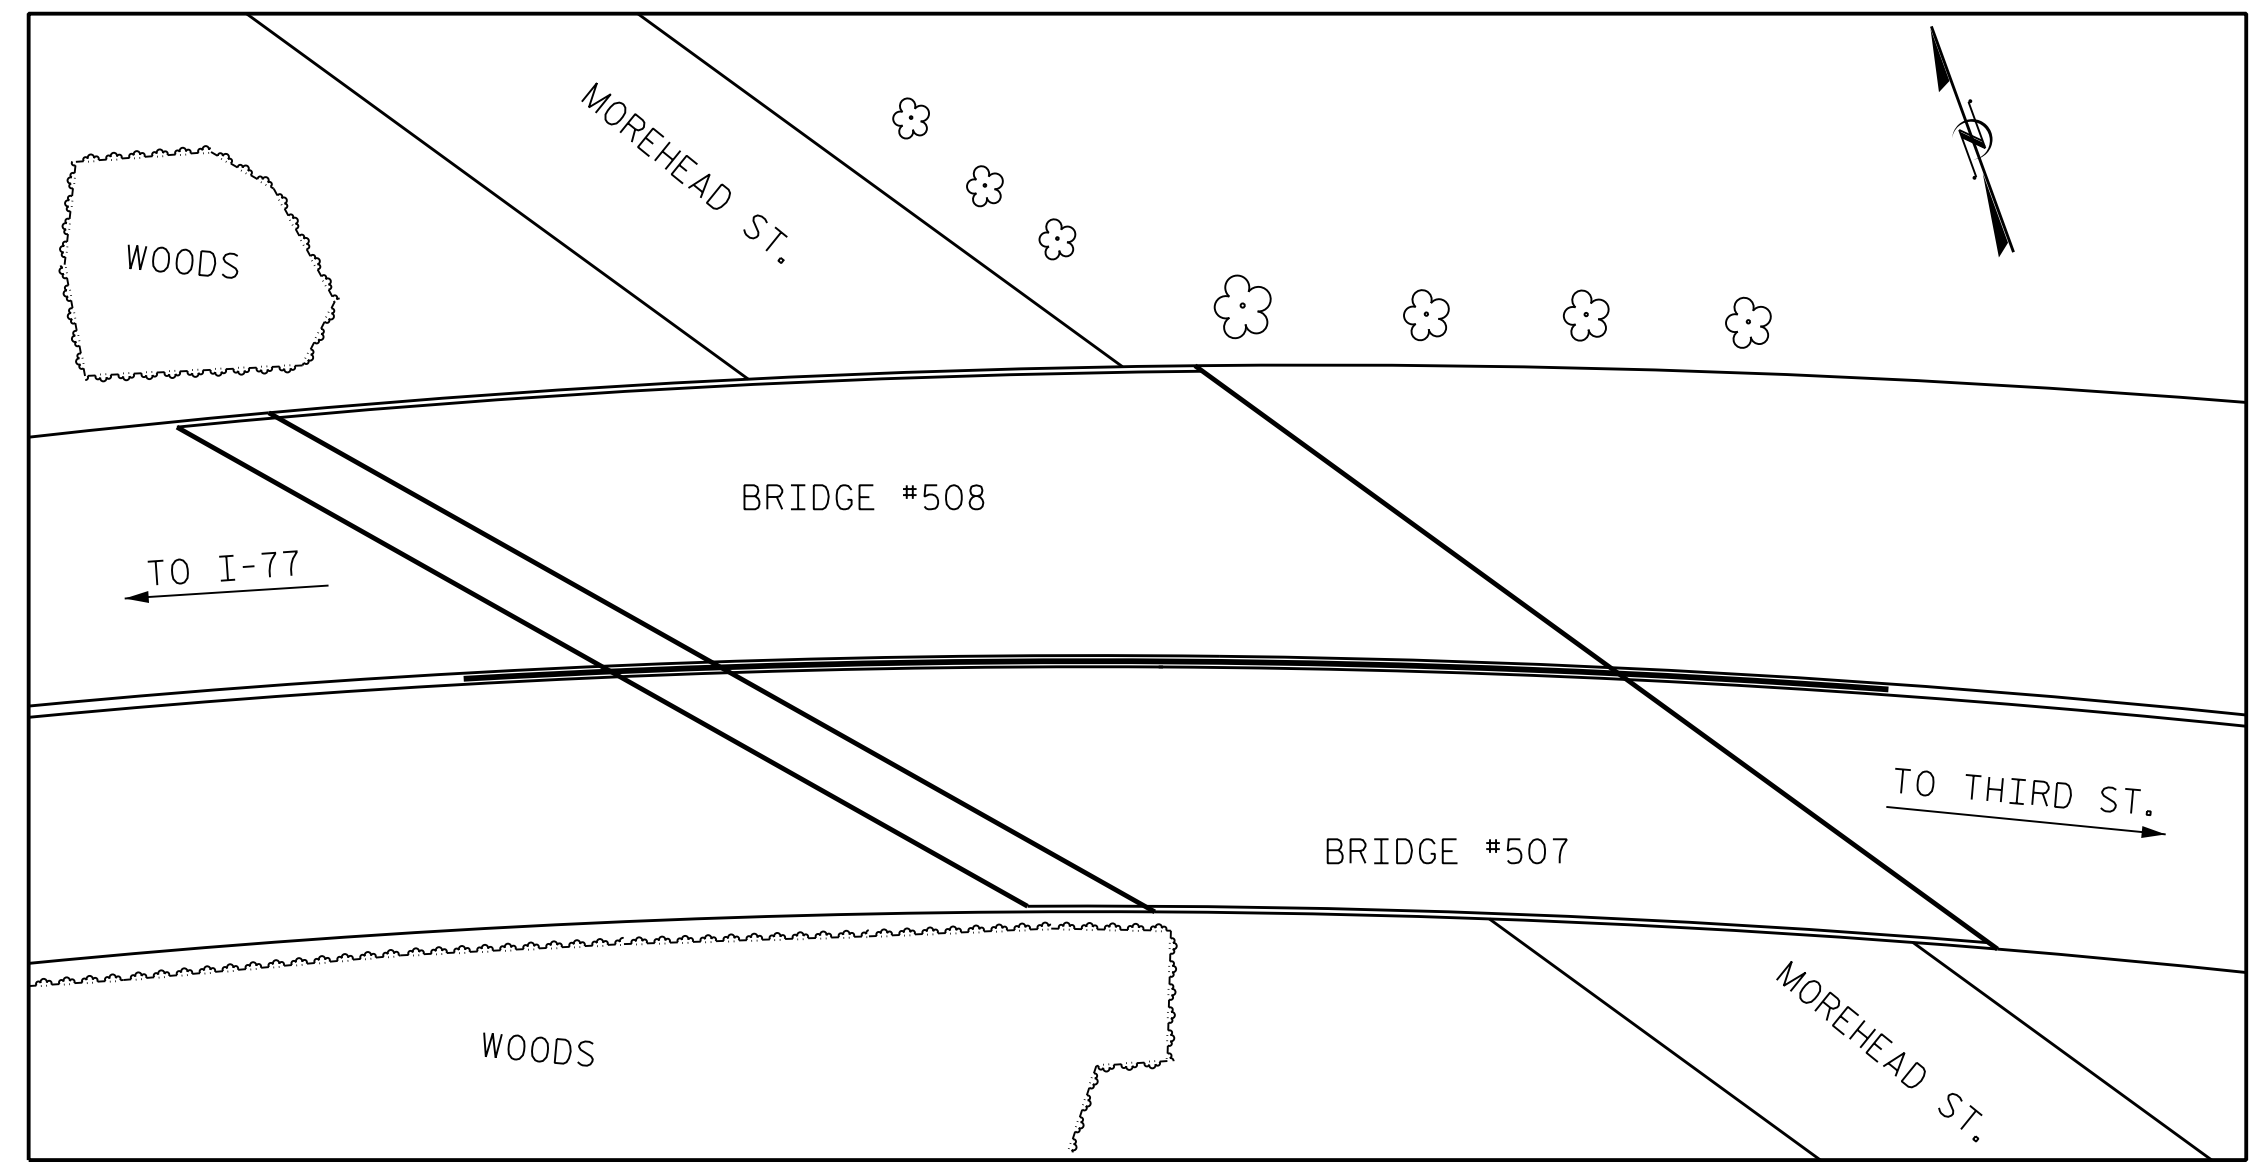
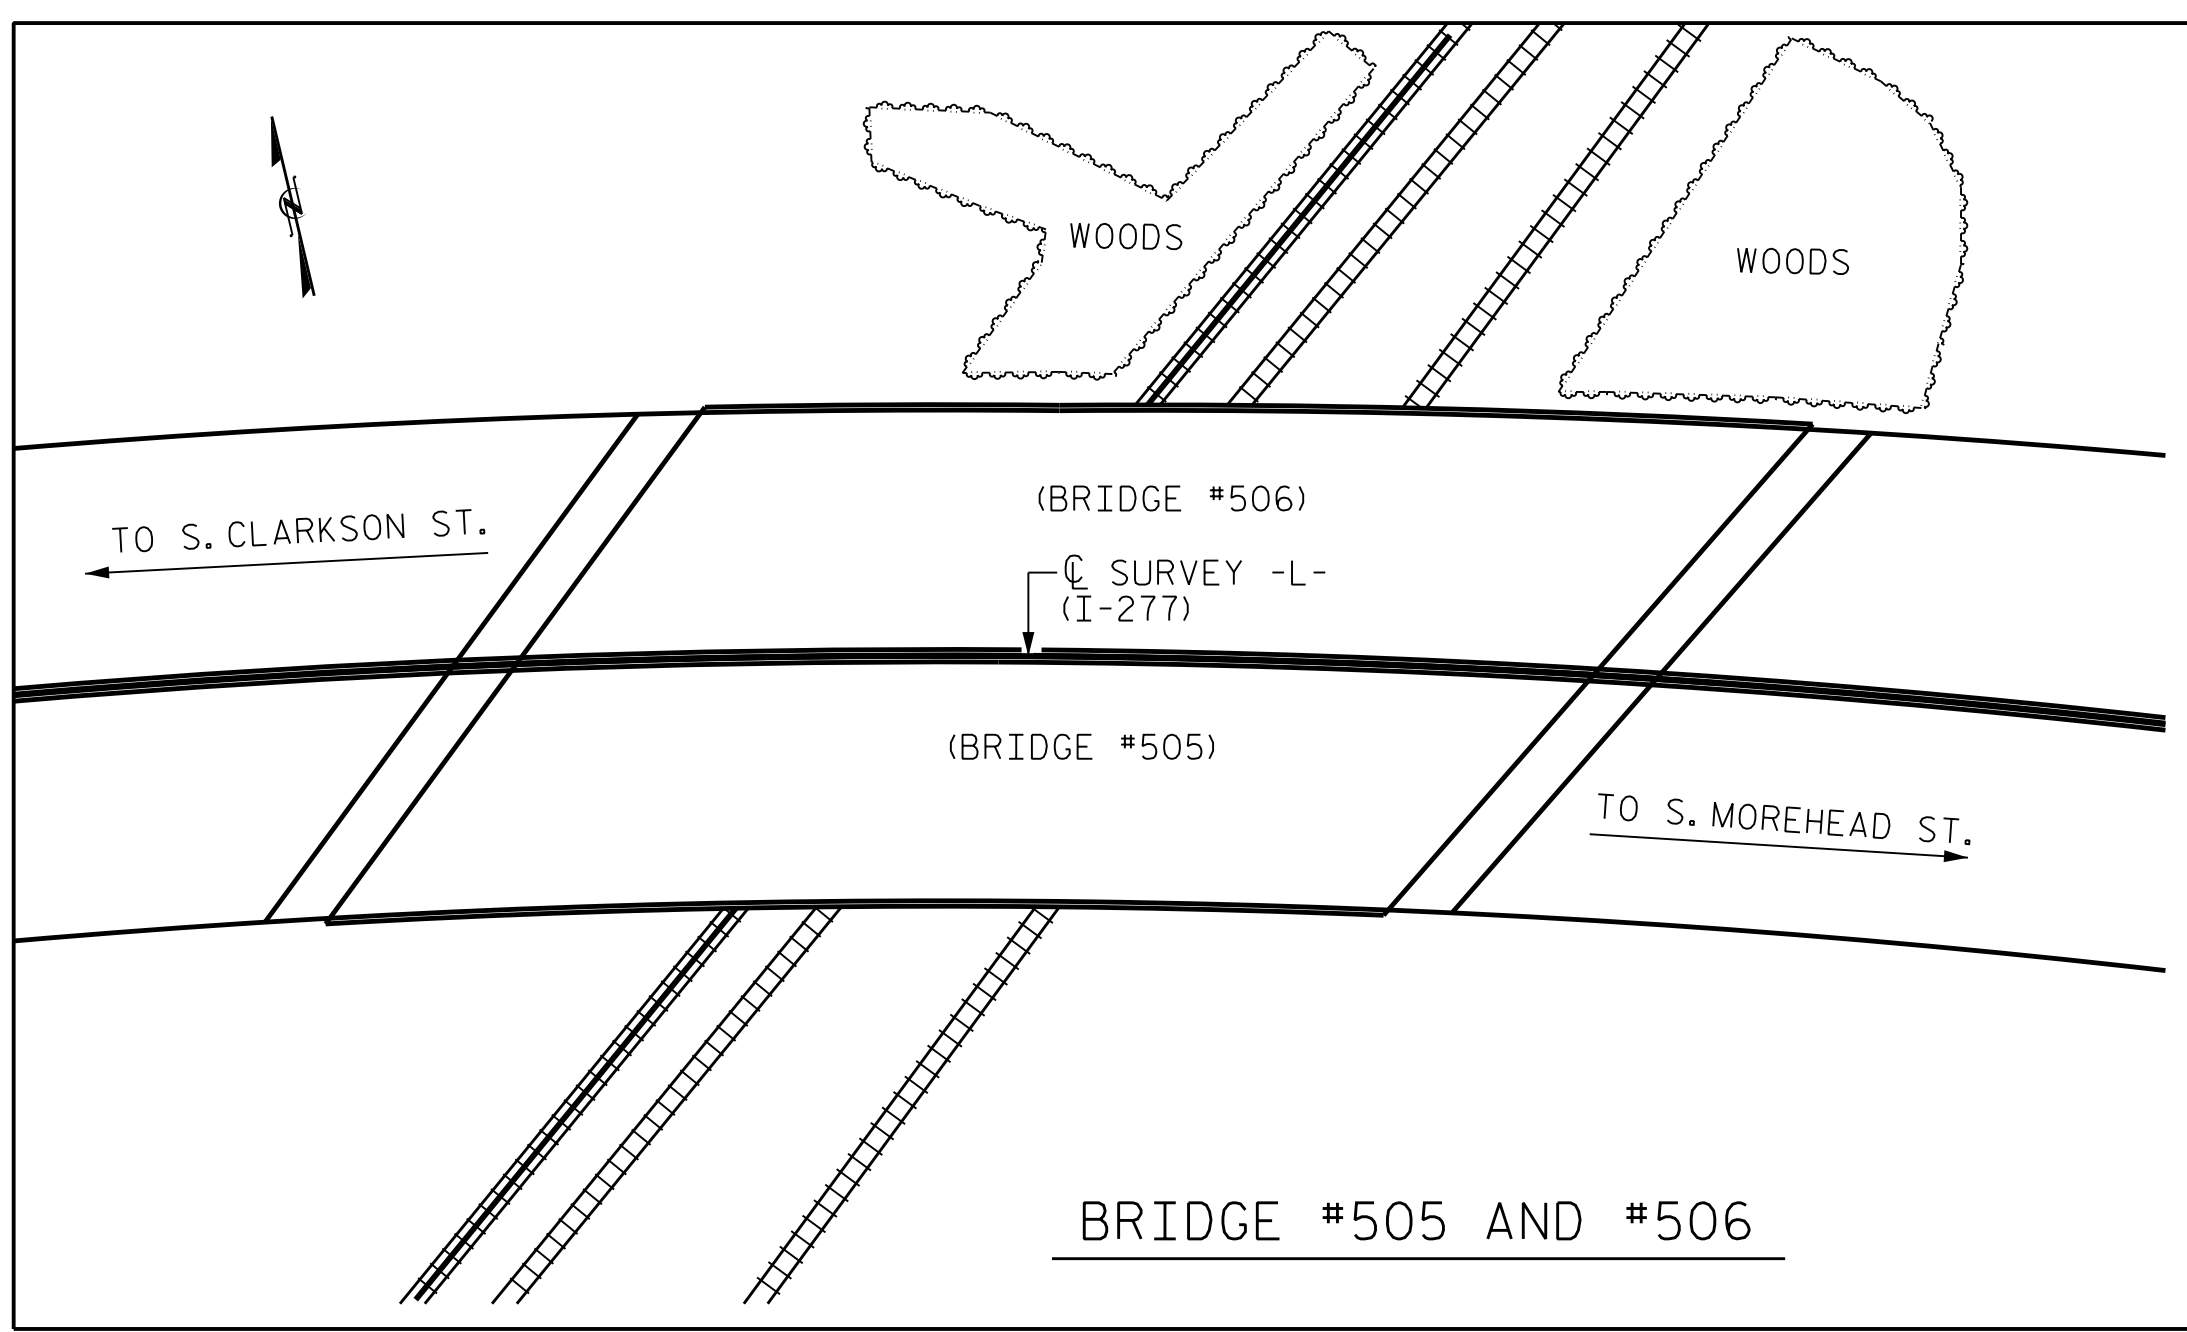


5/3/2017 8:16:56 AM G:\Projects\1008.2016.NC DOT Bridge Rehabilitation Projects\Final\NCGN Revised Plans_042617\400.007_I5746A_I5746B_SMU_LOC2.dgn
 I-5746_PDF_FULL.plt.ctb I-5746_STR_REHAB.TBL

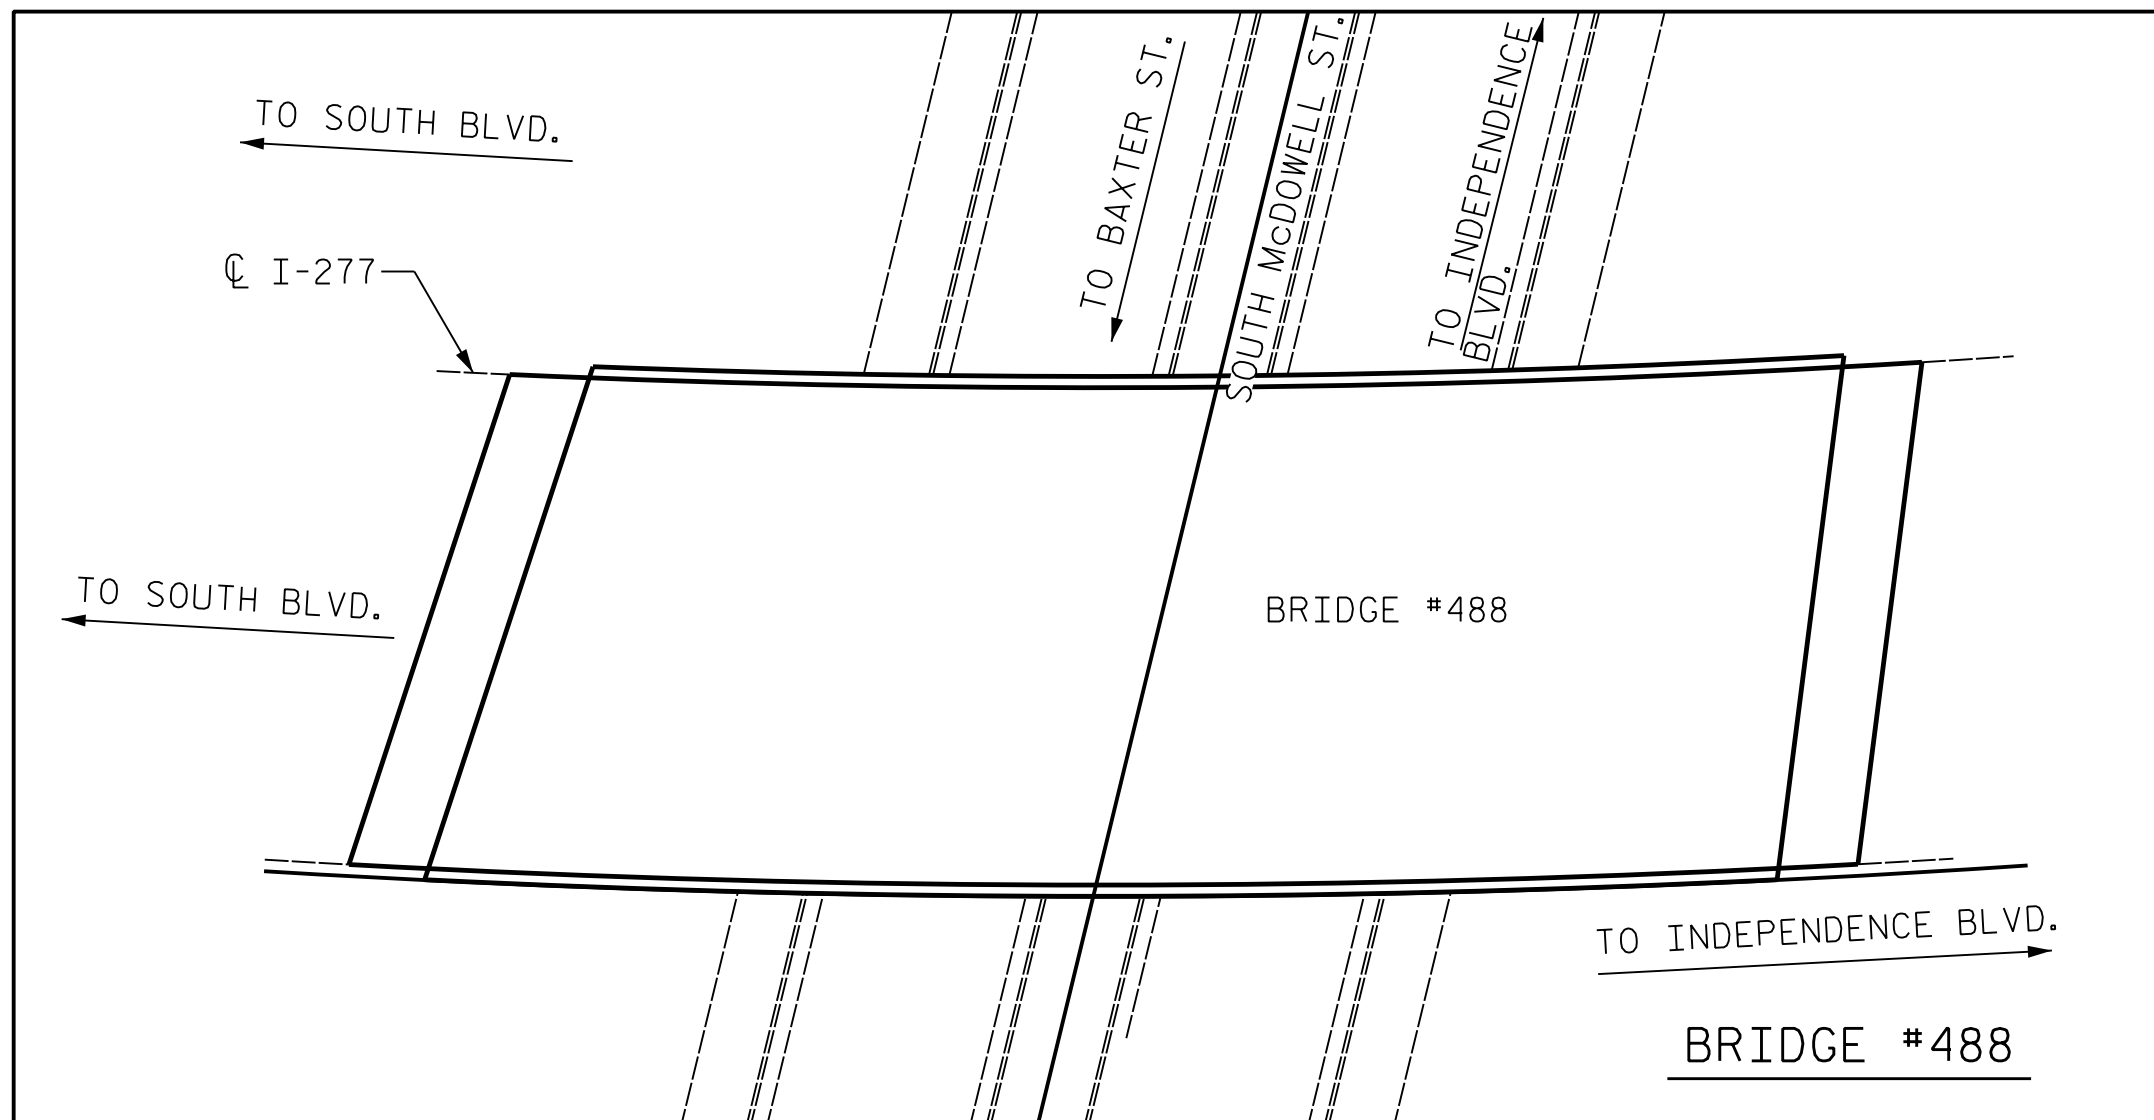

PROJECT NO. I-5746A/I-5746B
MECKLENBURG COUNTY
 BRIDGE NO. _____

DOCUMENT NOT CONSIDERED FINAL
 UNLESS ALL SIGNATURES COMPLETED

SHEET 2 OF 2



STATE OF NORTH CAROLINA
 DEPARTMENT OF TRANSPORTATION
 RALEIGH

BRIDGE
 LOCATION SKETCHES

DRAWN BY :	M. HOGAN	DATE :	1-17
CHECKED BY :	F. ASEFNIA	DATE :	1-17
DESIGN ENGINEER OF RECORD :	F. ASEFNIA	DATE :	1-17

REVISIONS				SHEET NO.	
NO.	BY:	DATE:	NO.	BY:	DATE:
1			3		
2			4		

TOTAL SHEETS	196
--------------	-----