
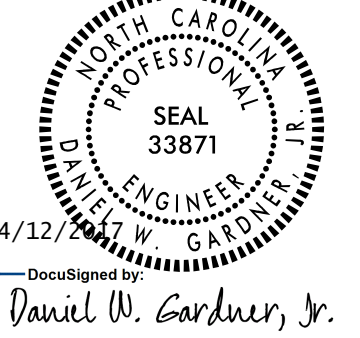
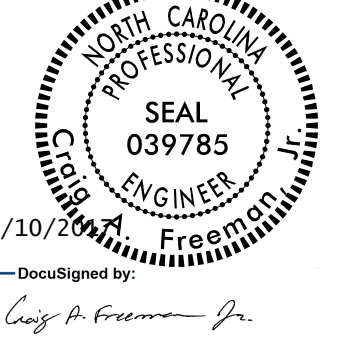
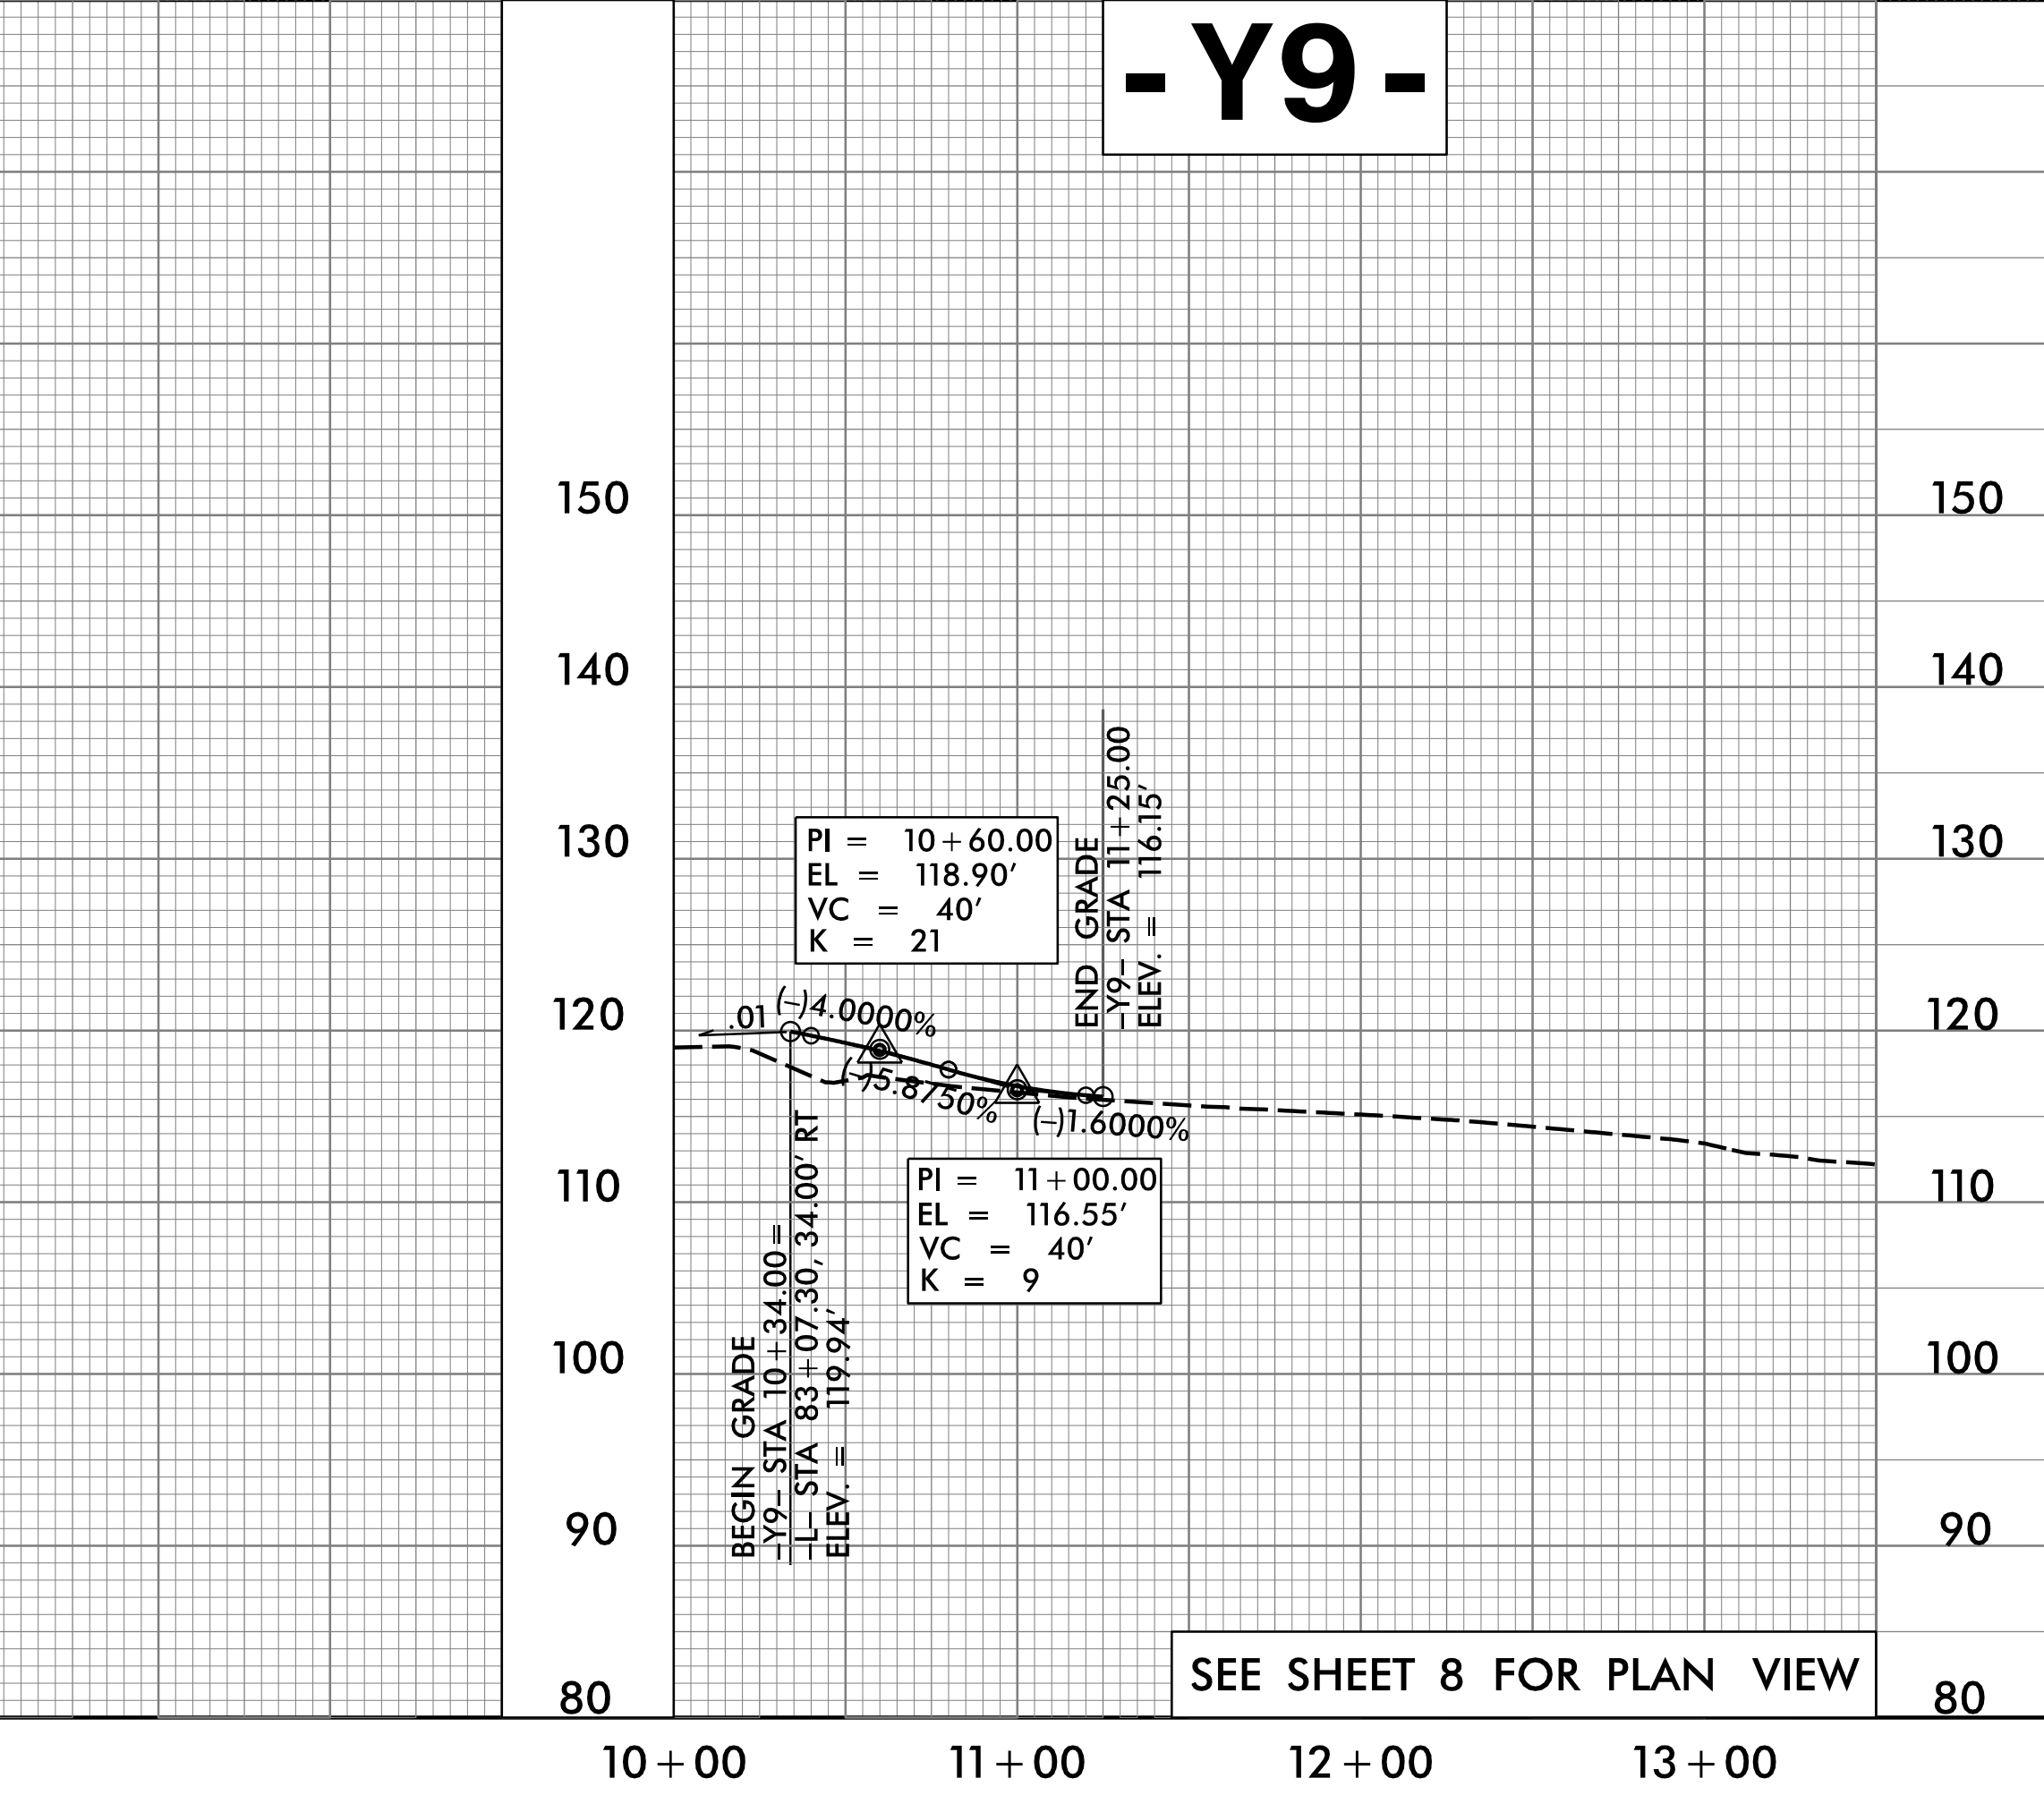
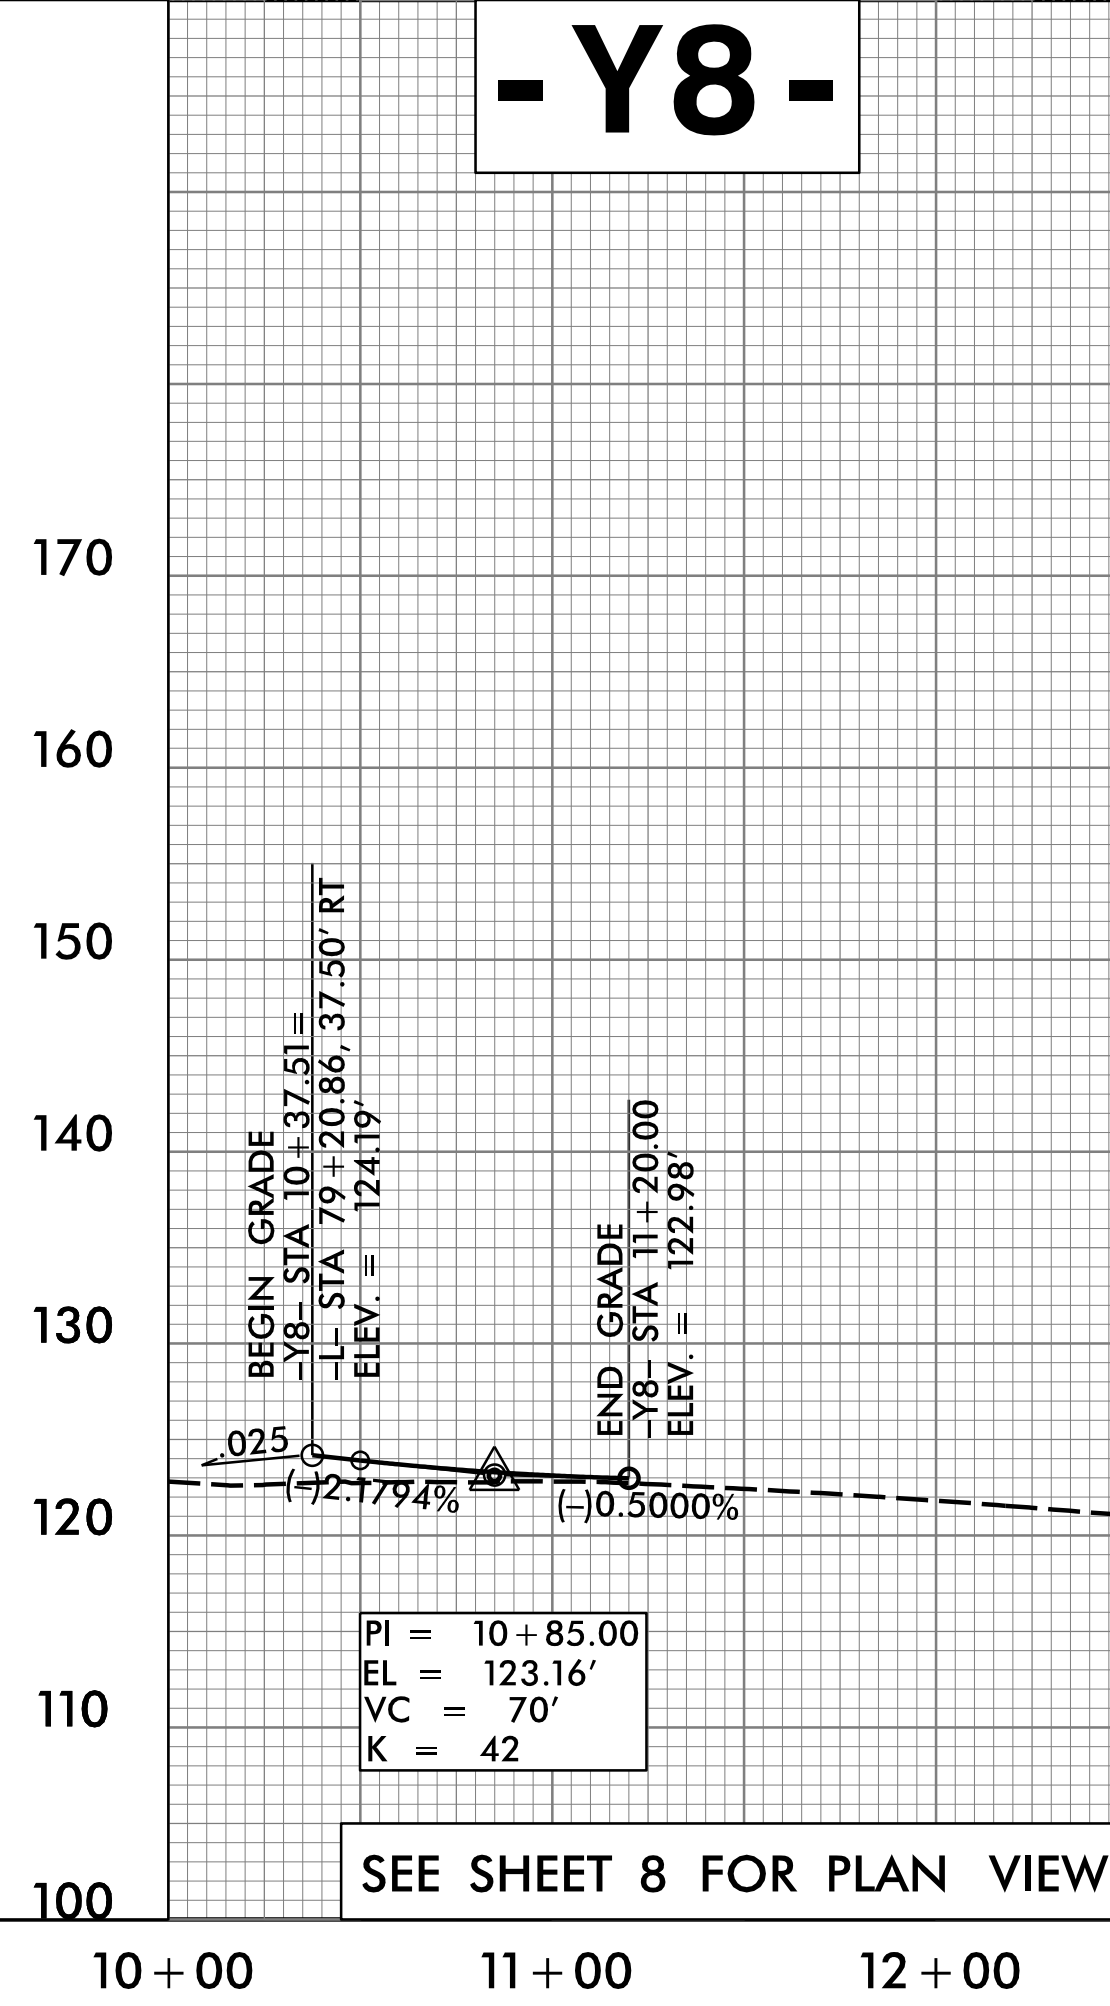
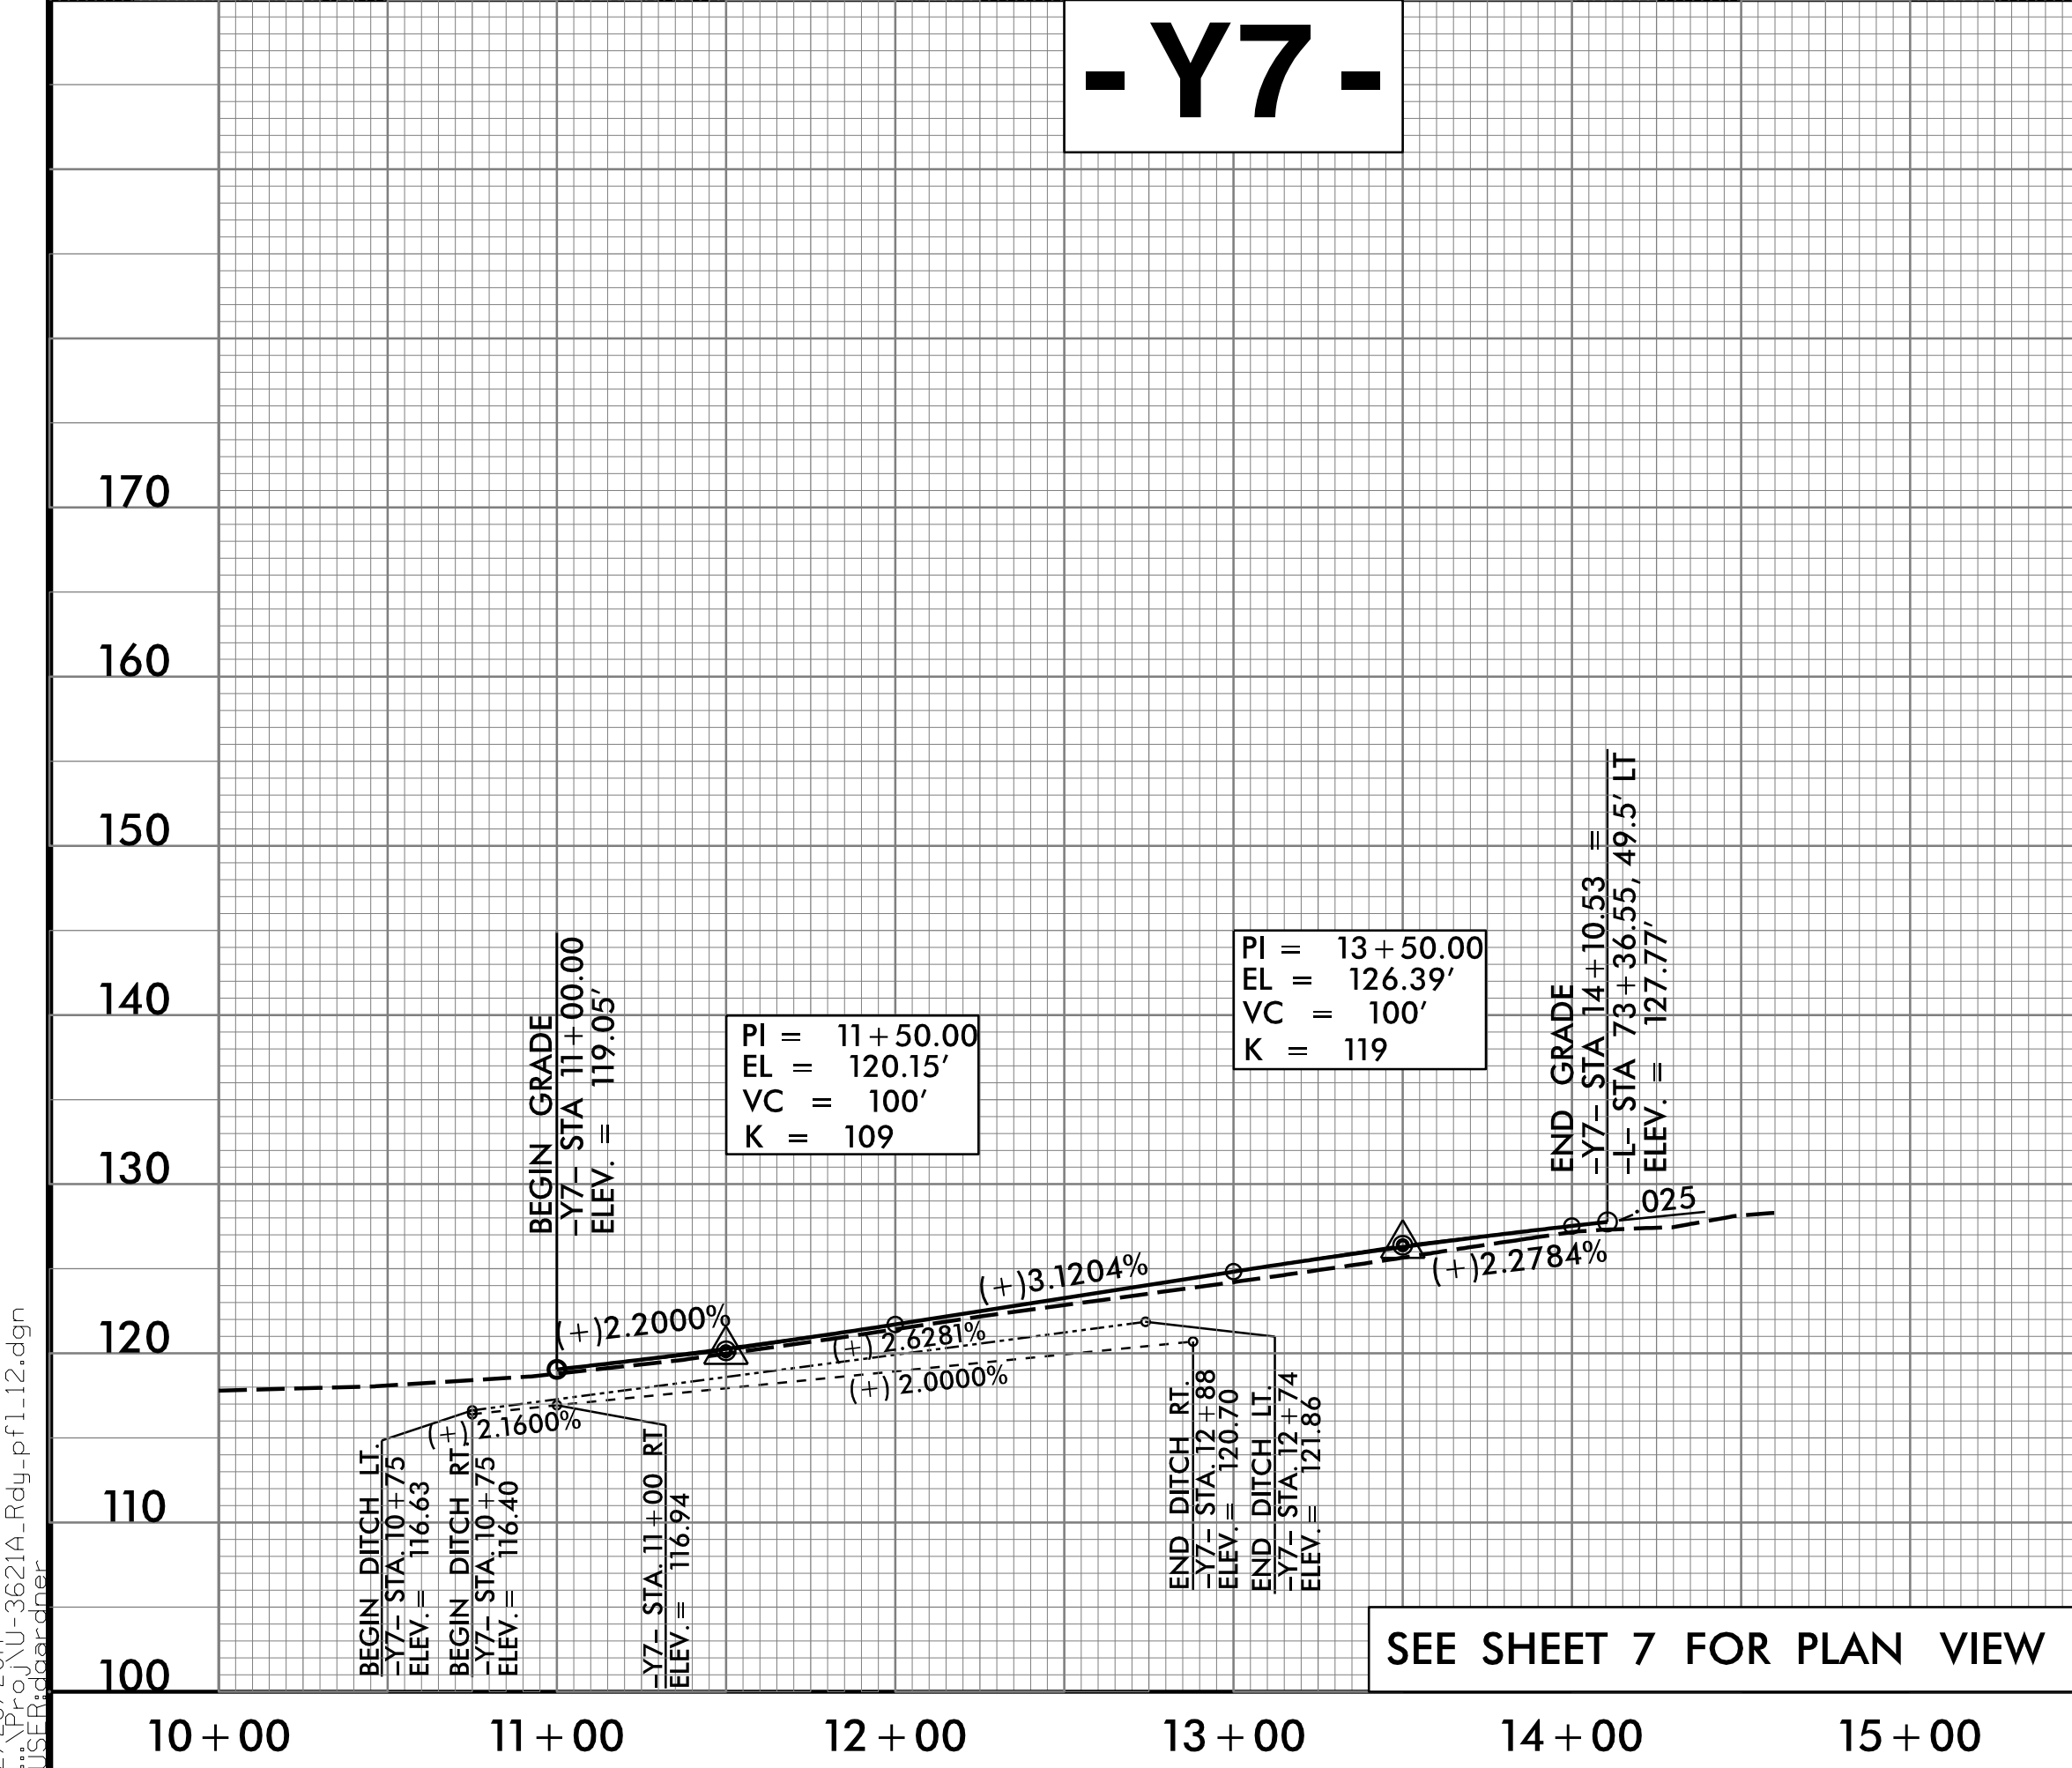
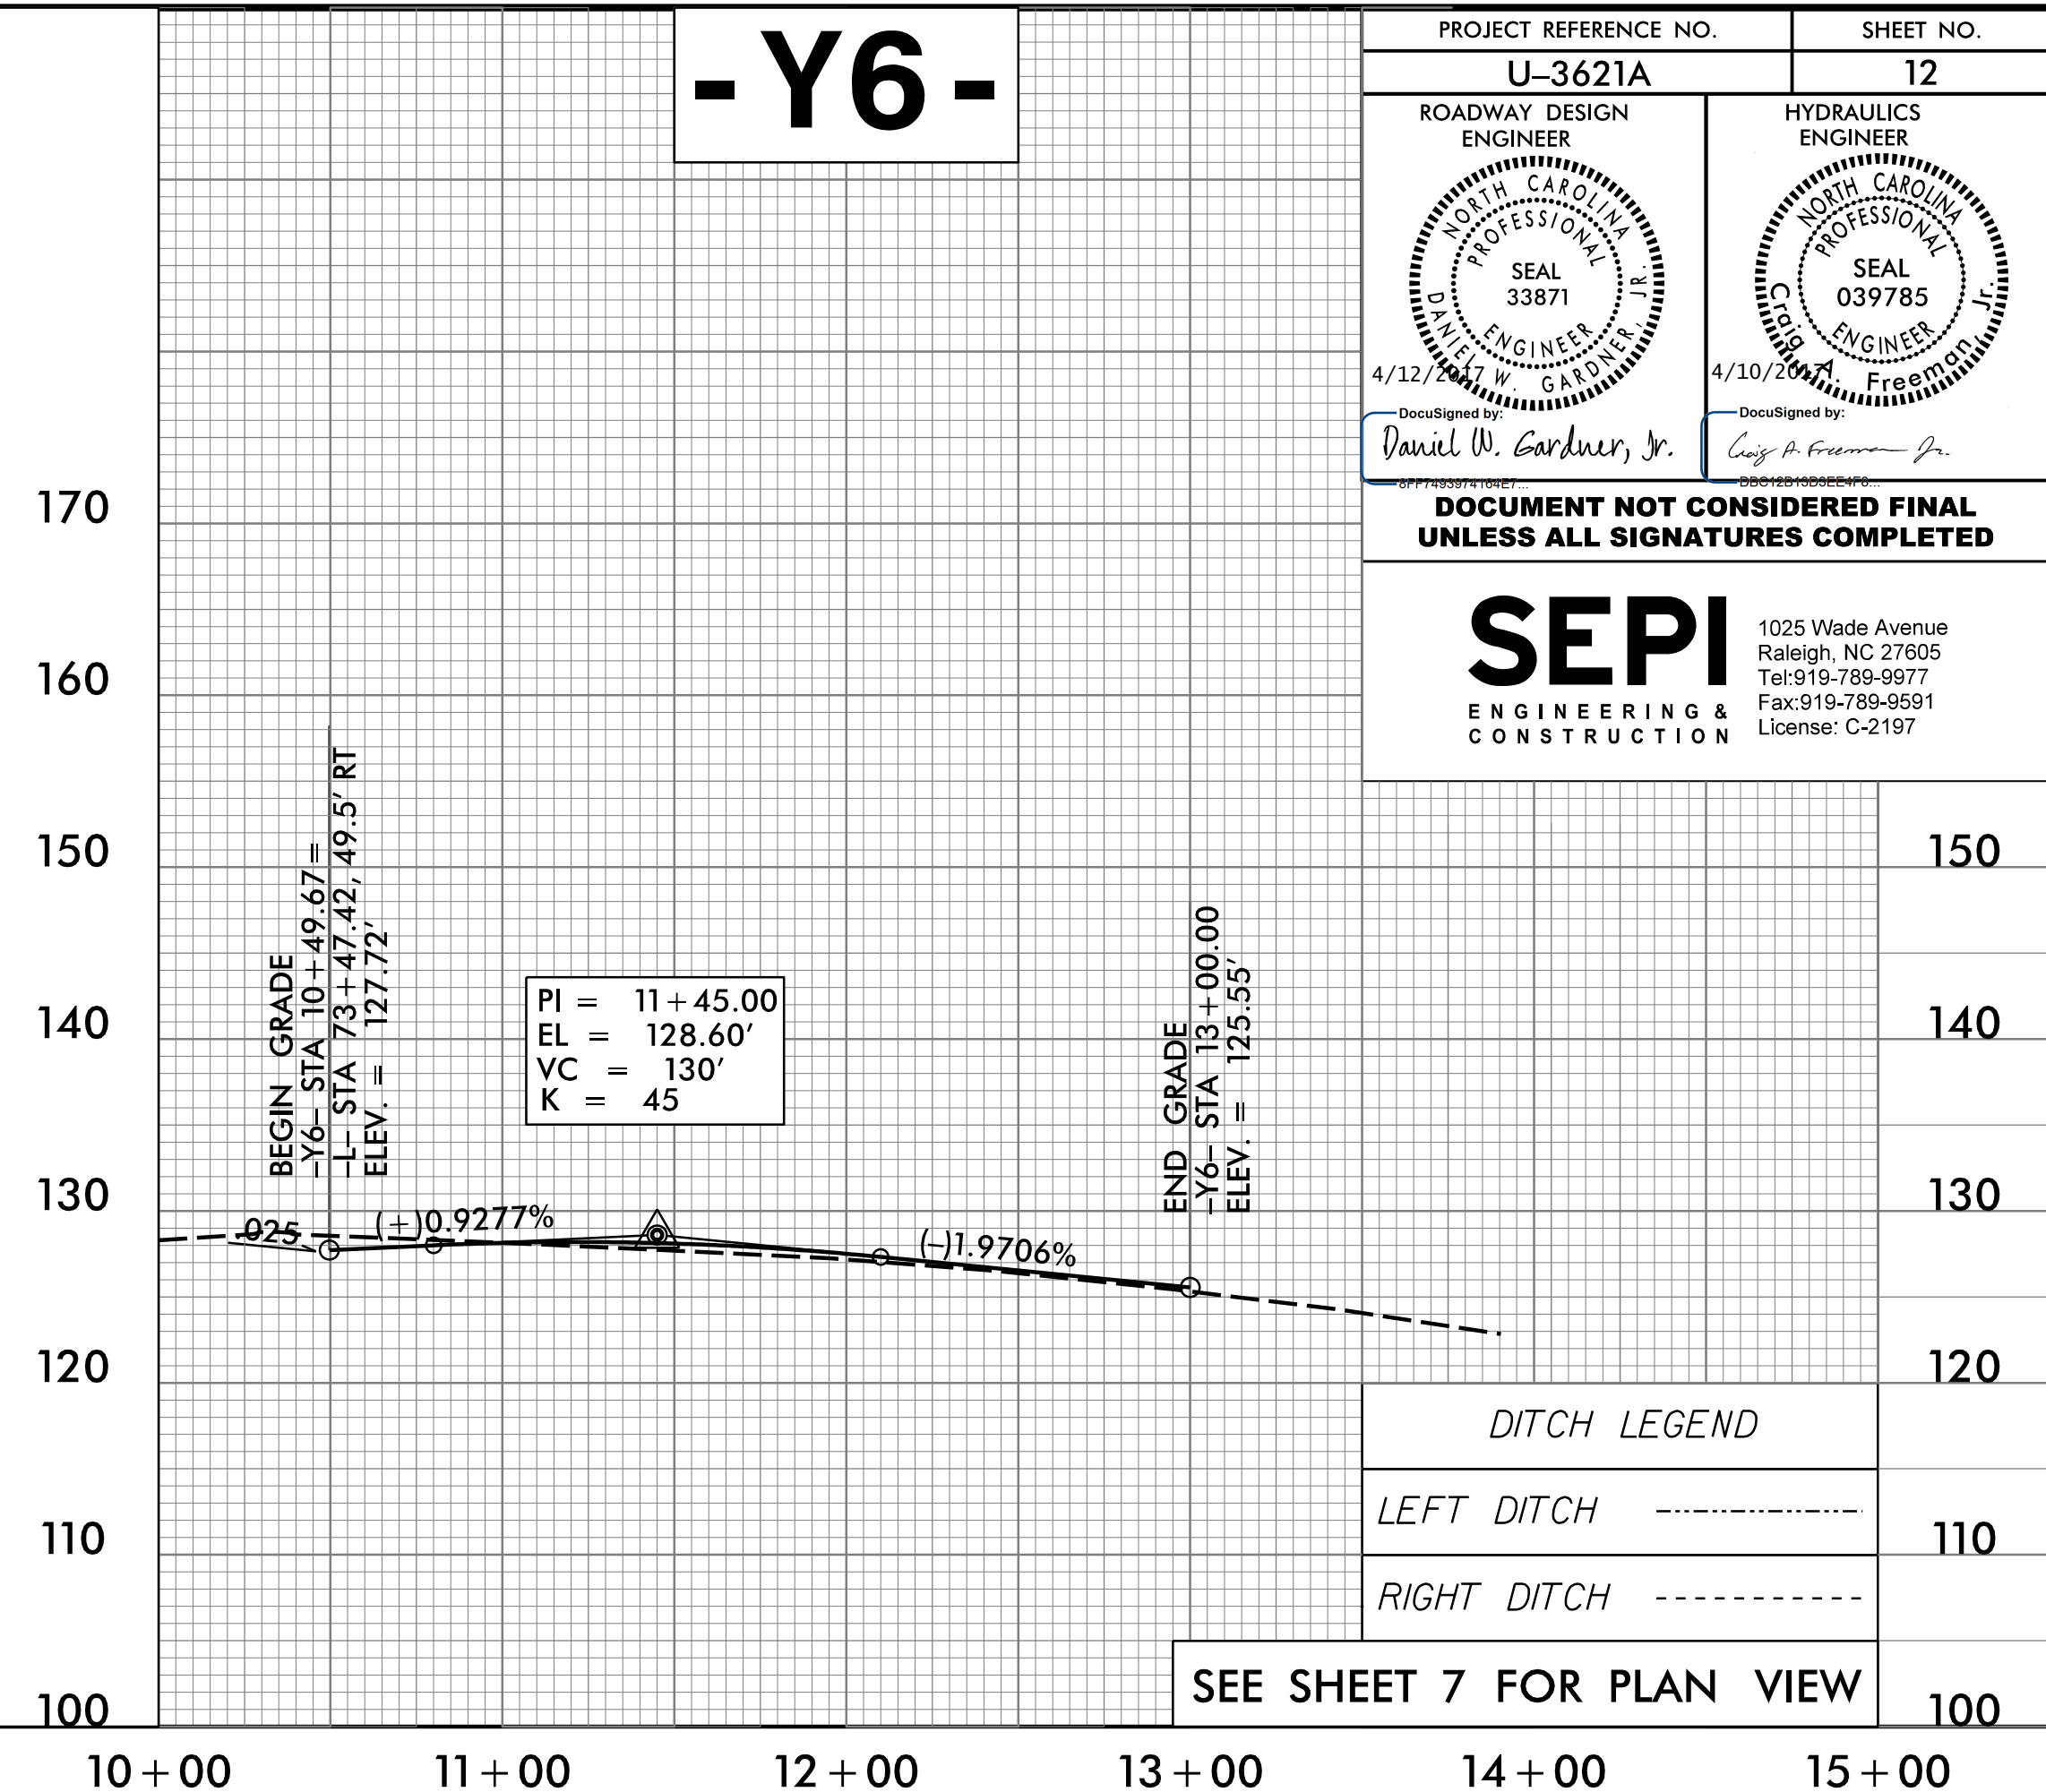
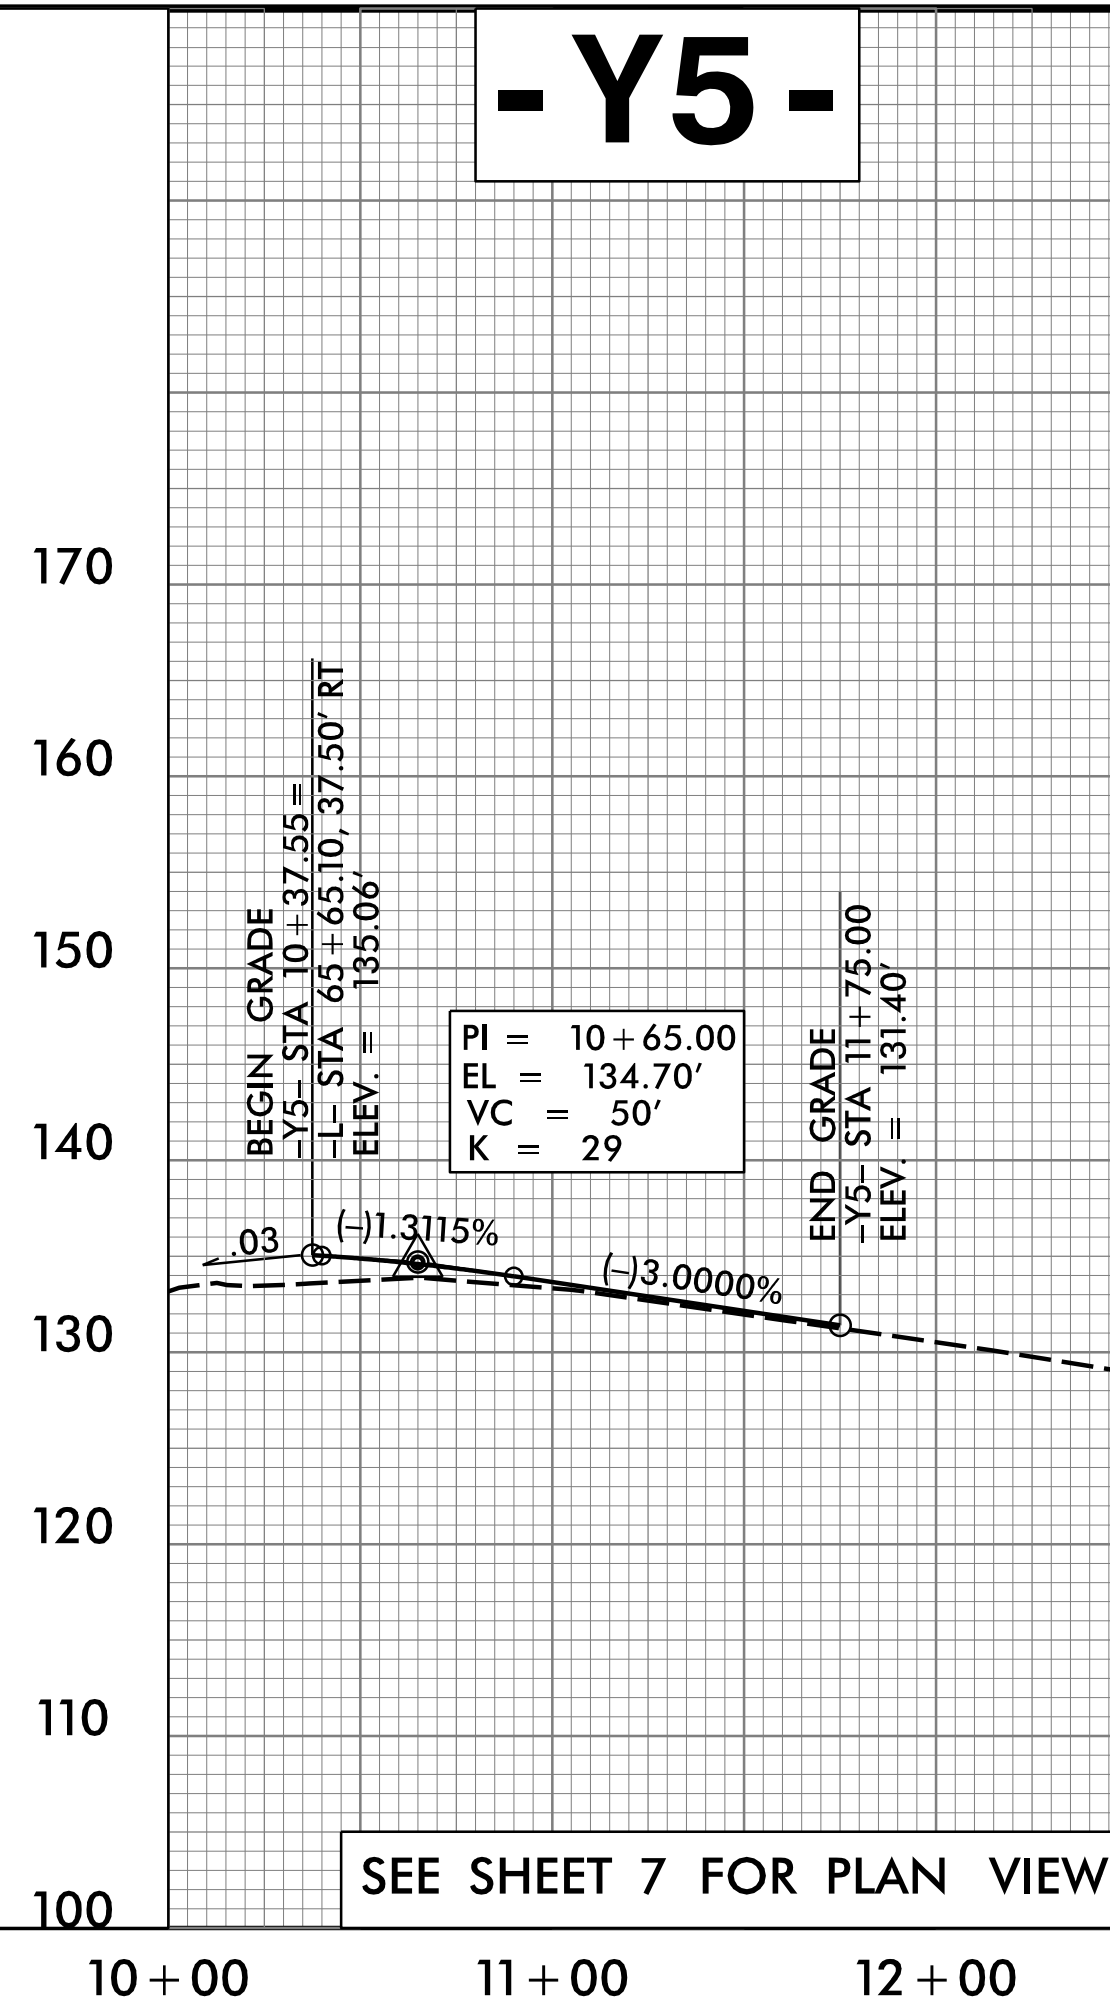


PROJECT REFERENCE NO. <b>U-3621A</b>	SHEET NO. <b>12</b>
ROADWAY DESIGN ENGINEER 	HYDRAULICS ENGINEER 
<b>DOCUMENT NOT CONSIDERED FINAL UNLESS ALL SIGNATURES COMPLETED</b>	
<b>SEPI</b> ENGINEERING & CONSTRUCTION	
1025 Wade Avenue Raleigh, NC 27605 Tel: 919-789-9977 Fax: 919-789-9591 License: C-2197	

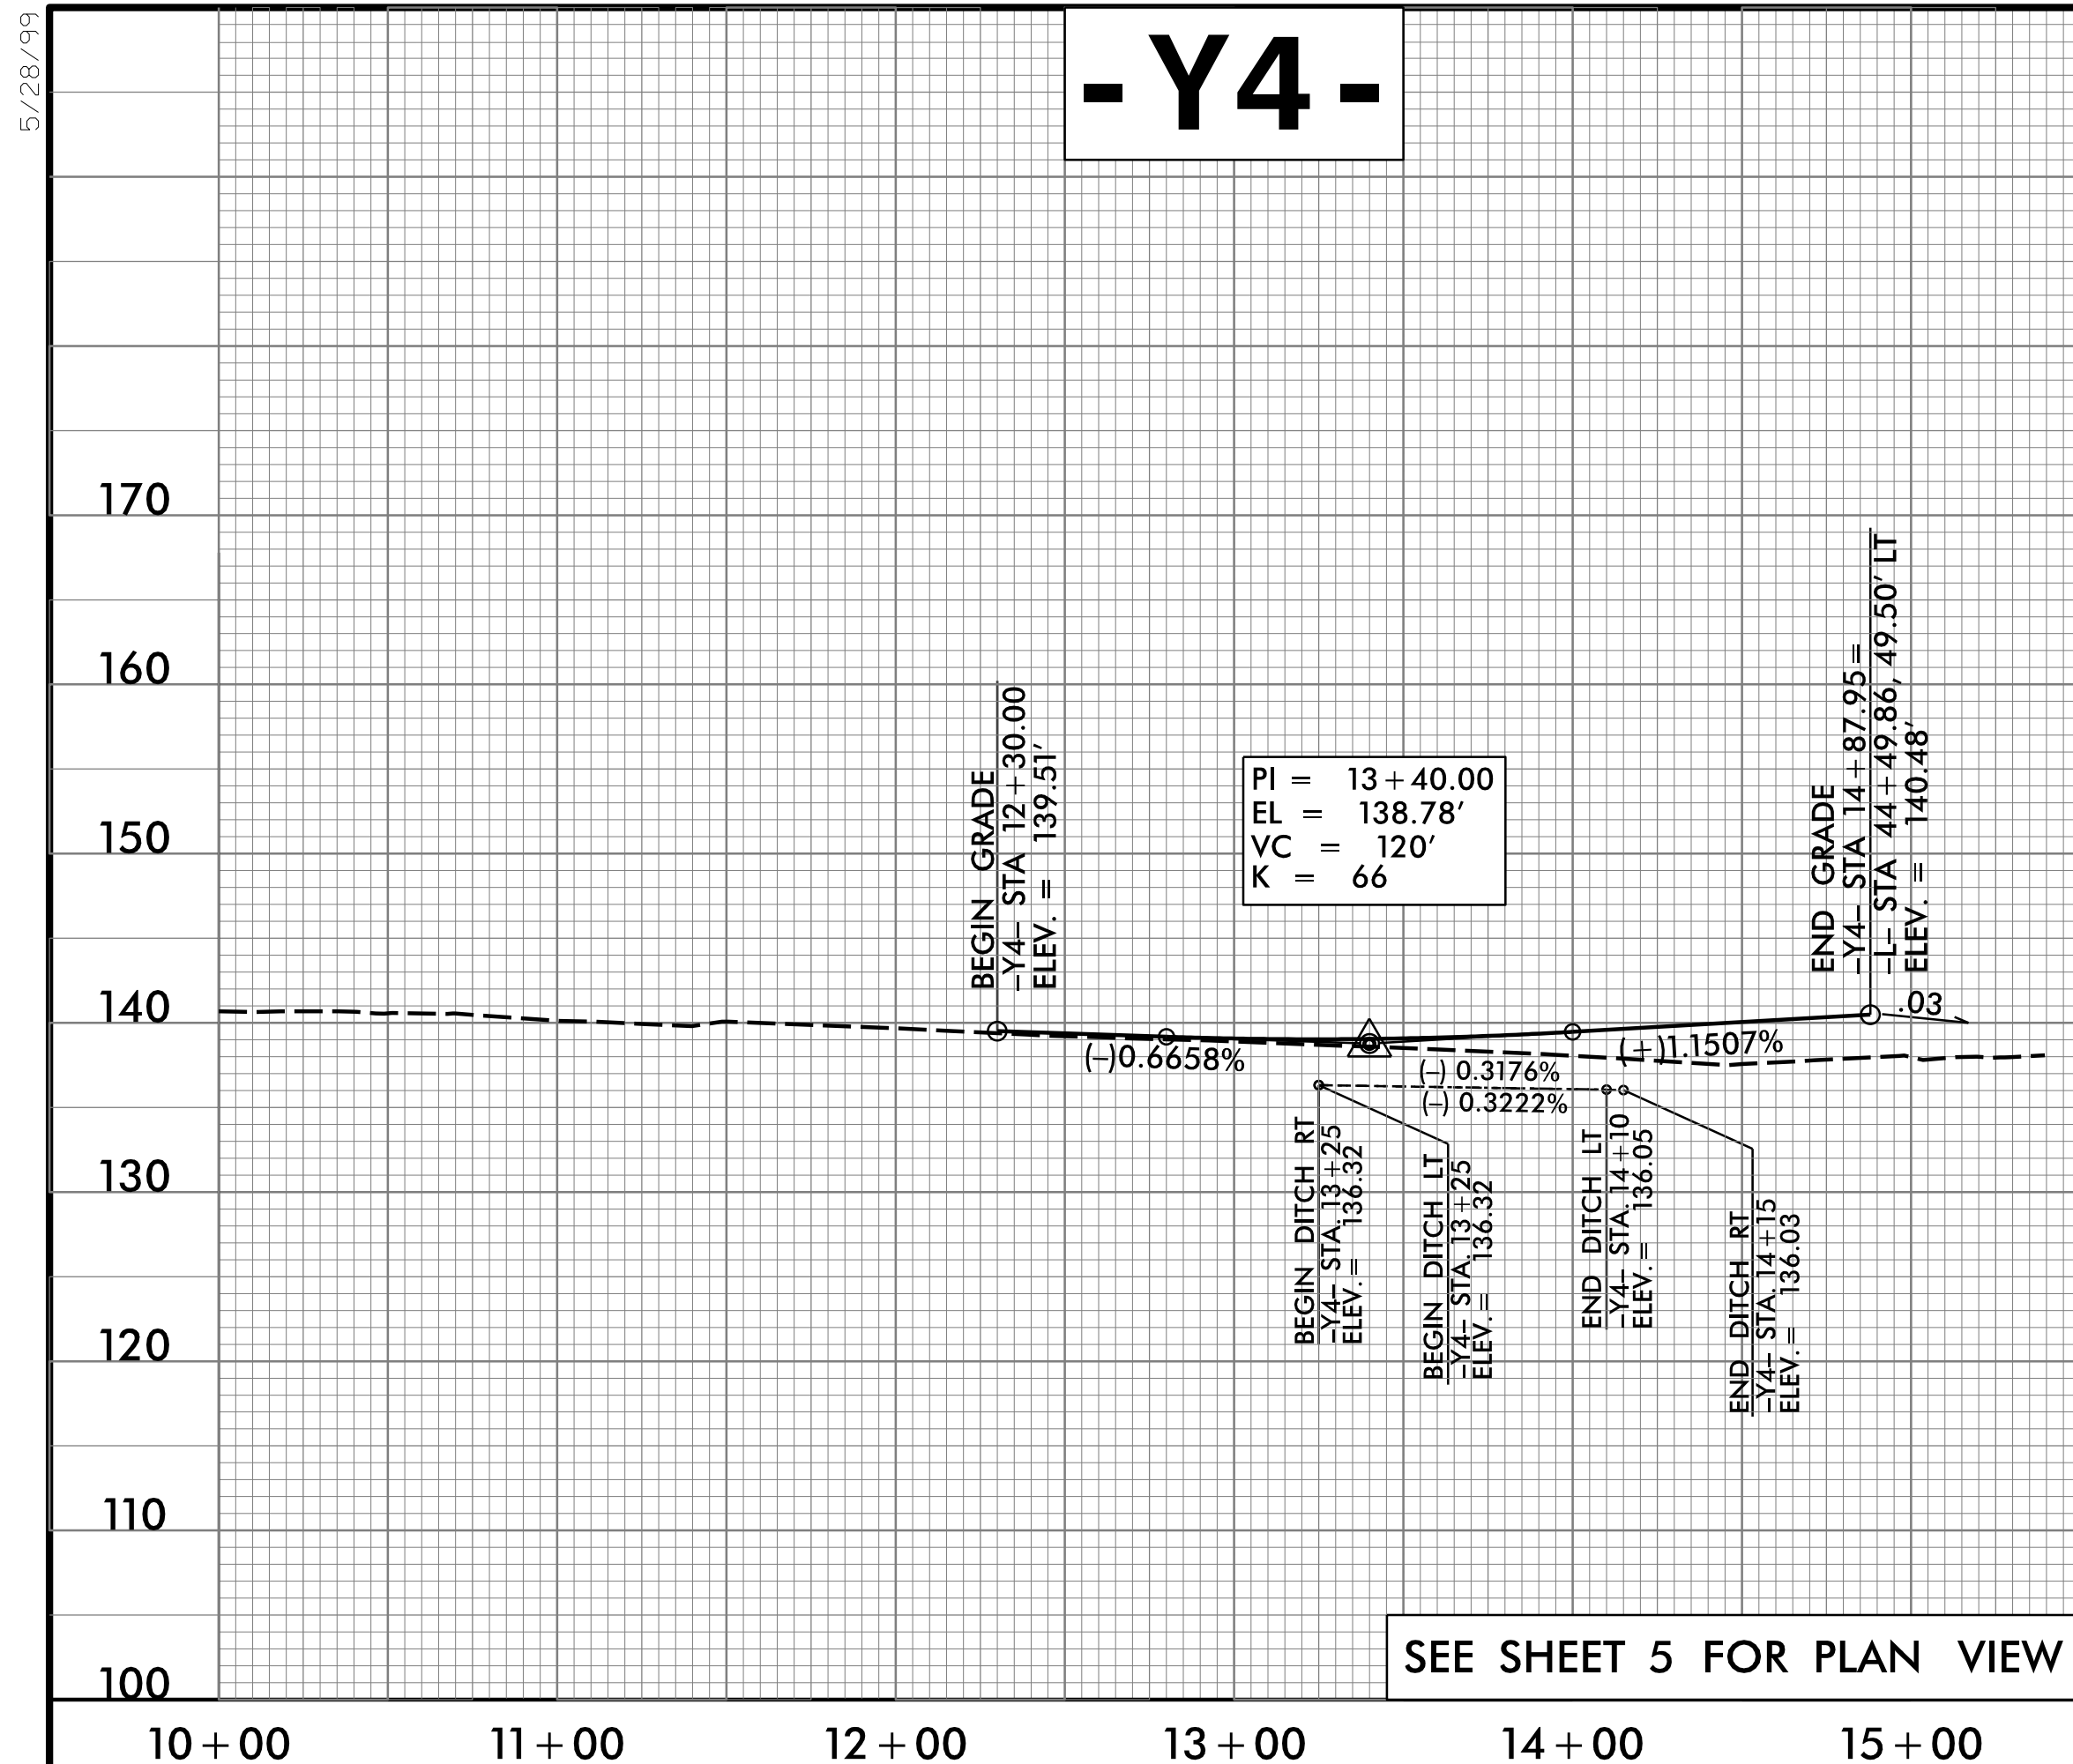

5/28/99

2/28/2007 U:\\_3621A\_Rdy-ef1.12.dgn  
115:Edgar.dwg