



TIP NO.	SHEET NO.
U-3621A	PMP-5
APPROVED: <i>William J. Hamilton</i> <small>DocuSign by: A09900704048484</small>	
DATE: 3/13/2017	
SEAL	
	
<b>DOCUMENT NOT CONSIDERED FINAL UNLESS ALL SIGNATURES COMPLETED</b>	

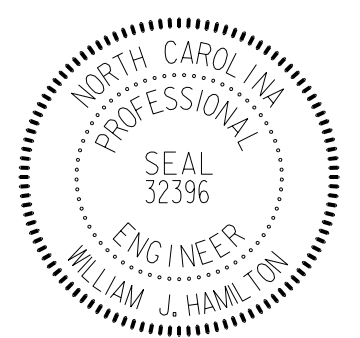

2/15/2017  
U:\3621A\_pmp05.dgn  
jst

Prepared in the offices of:

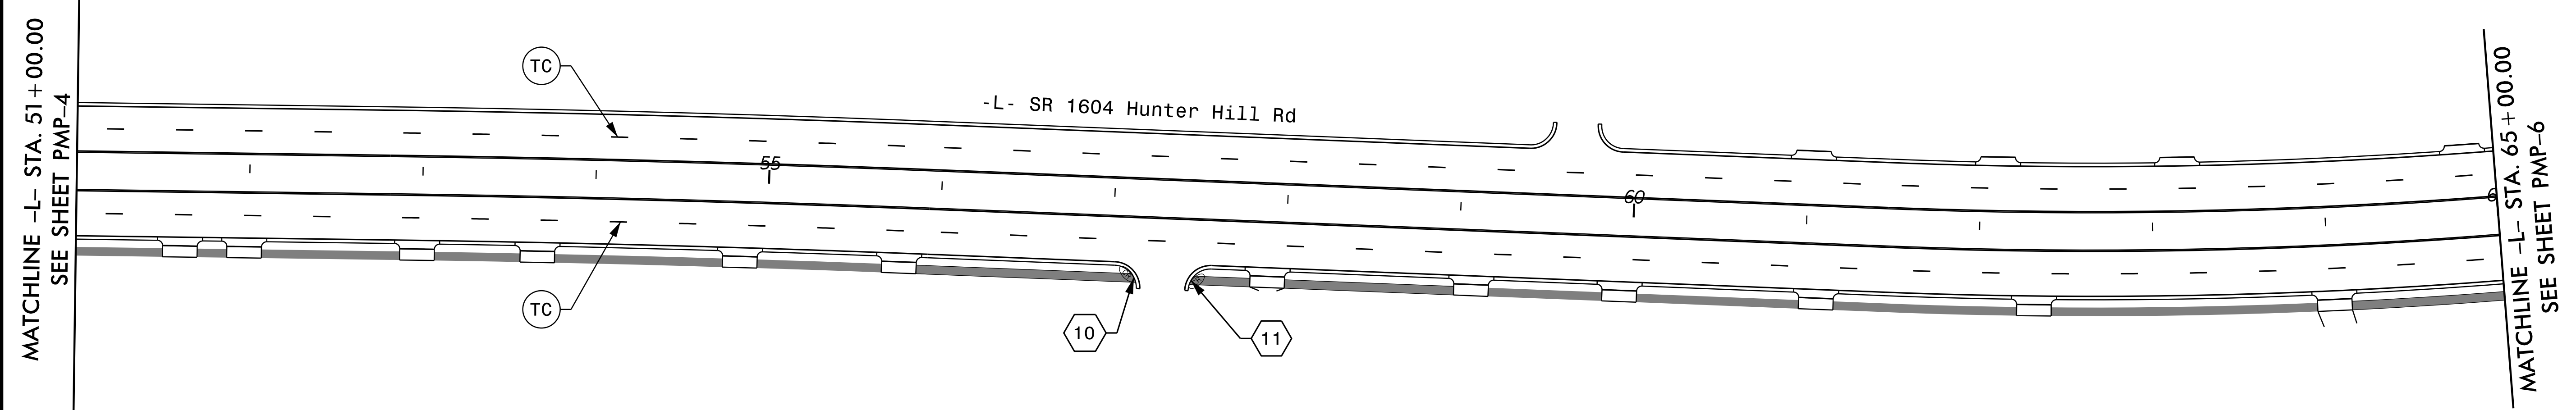

**RAMEY KEMP & ASSOCIATES, INC.**  
 TRANSPORTATION ENGINEERS  
 5808 Parkington Place, Suite 100  
 Raleigh, North Carolina 27609  
 919-872-2115 TEL 919-872-2116 FAX  
 www.rameykemp.com

**PROPOSED PAVEMENT  
MARKING DETAIL**